


19025_001A_Site Location Plan - The Mistal, Cote Lane, Fixby

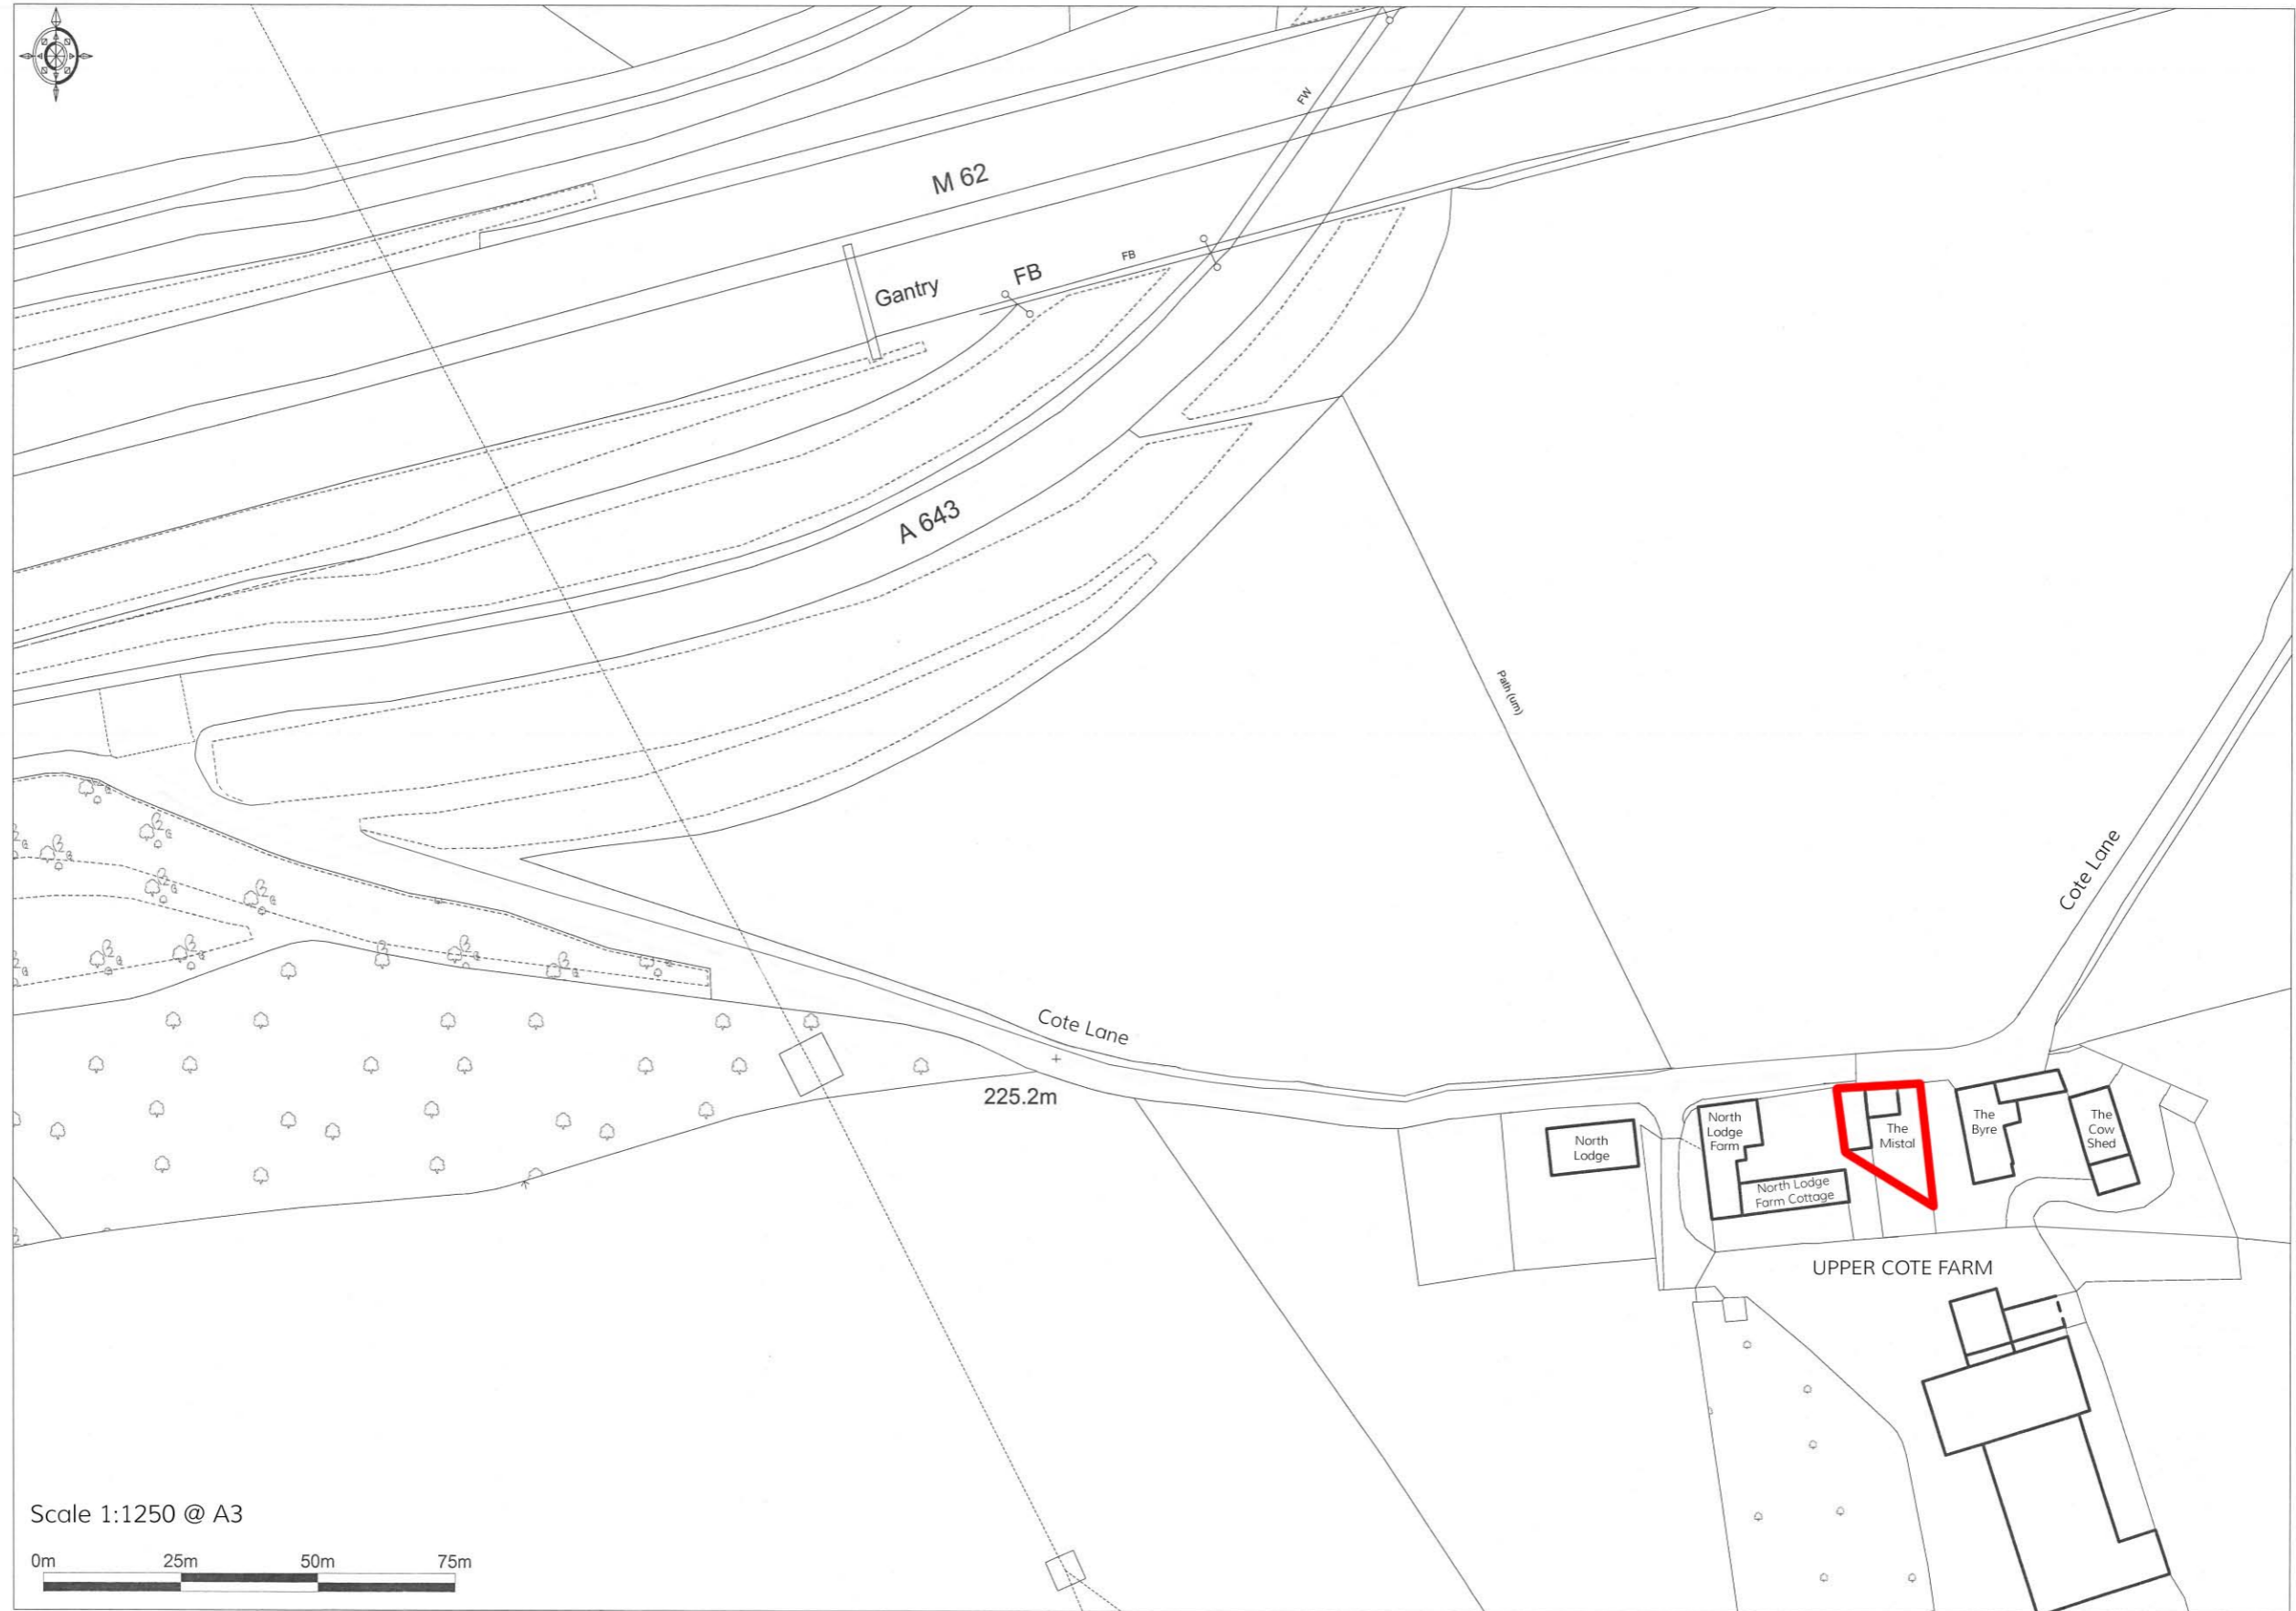

Scale 1:1250 @ A3

0m 25m 50m 75m



Ordnance Survey © Crown Copyright 2013. All rights reserved. Licence number 100022432. Plotted Scale - 1:1250