


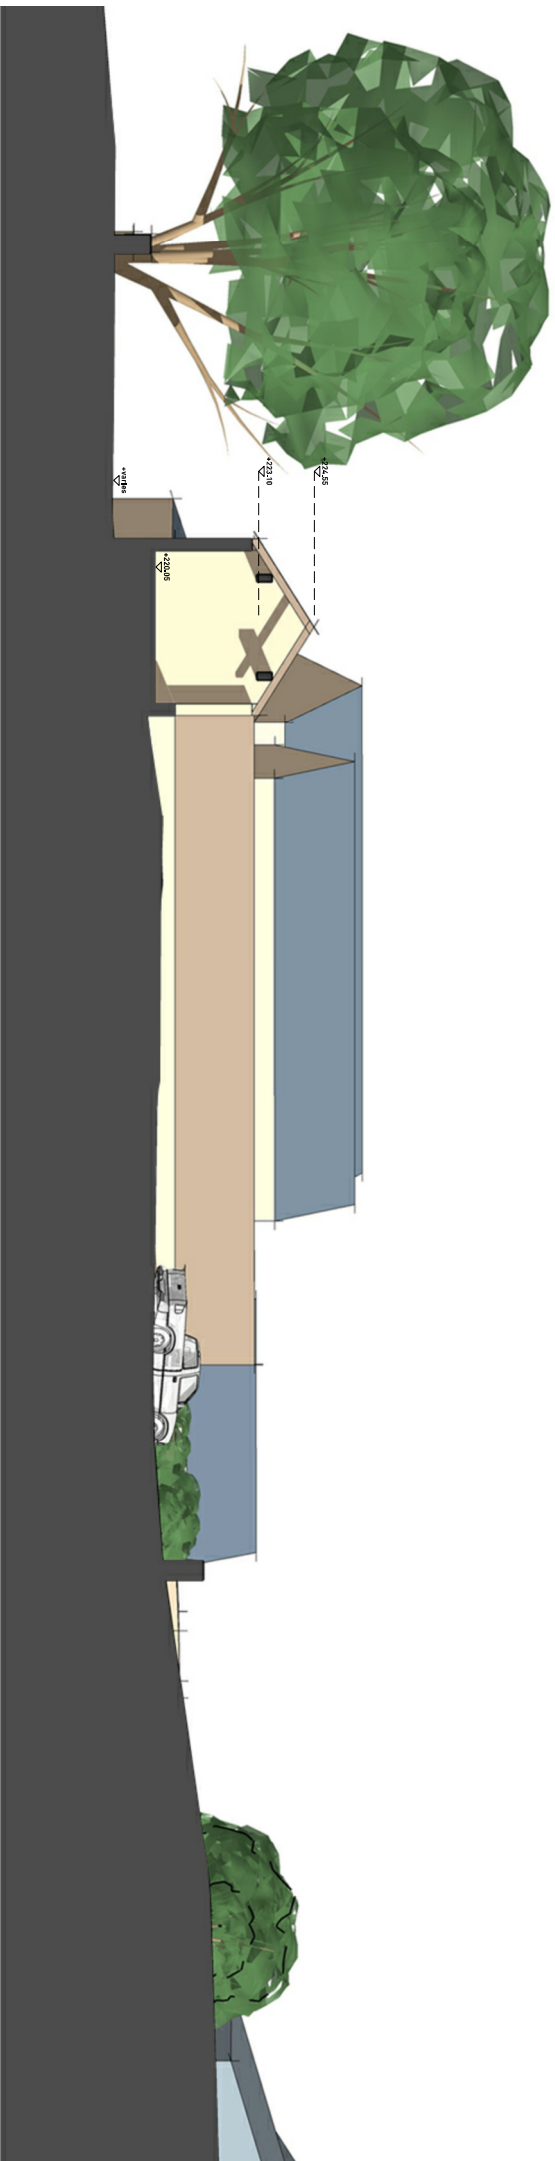

Contractor must verify all dimensions on site before commencing any work or shop drawings. If this drawing exceeds the quantities taken in any way the Architects are to be informed before the work commences. This drawing is to be used for the purpose of planning and is not to be used for any other purpose. Drawings based on Ordnance Survey and / or existing record drawings, site design and drawing content subject to Site Survey, Structural Survey, Site Investigations, Planning and Statutory Requirements and Approvals. Authorised reproduction from Ordnance Survey Map with permission of the Controller of Her Majesty's Stationery Office. Crown Copyright reserved. Enjoy Design Ltd.	Notes:	0 2 4 6 8 10m Scale 1:200	Rev. Des. By Date Checked	Status:	PLANNING	The Old Brewery High Court Leeds LS2 7ES Tel: 0113 242 3622 www.enjoy-design.co.uk	Client: Alan Turner Job No. 19025	Project: The Mistsid, Fixby, Huddersfield	Title:	Typical Sections	Date: 27.11.19 Scale: 1:200 @ A3 Checked By: GM
											Drawing No: MDCP Drawn By: Revision:
											009