


SECTION EXISTING

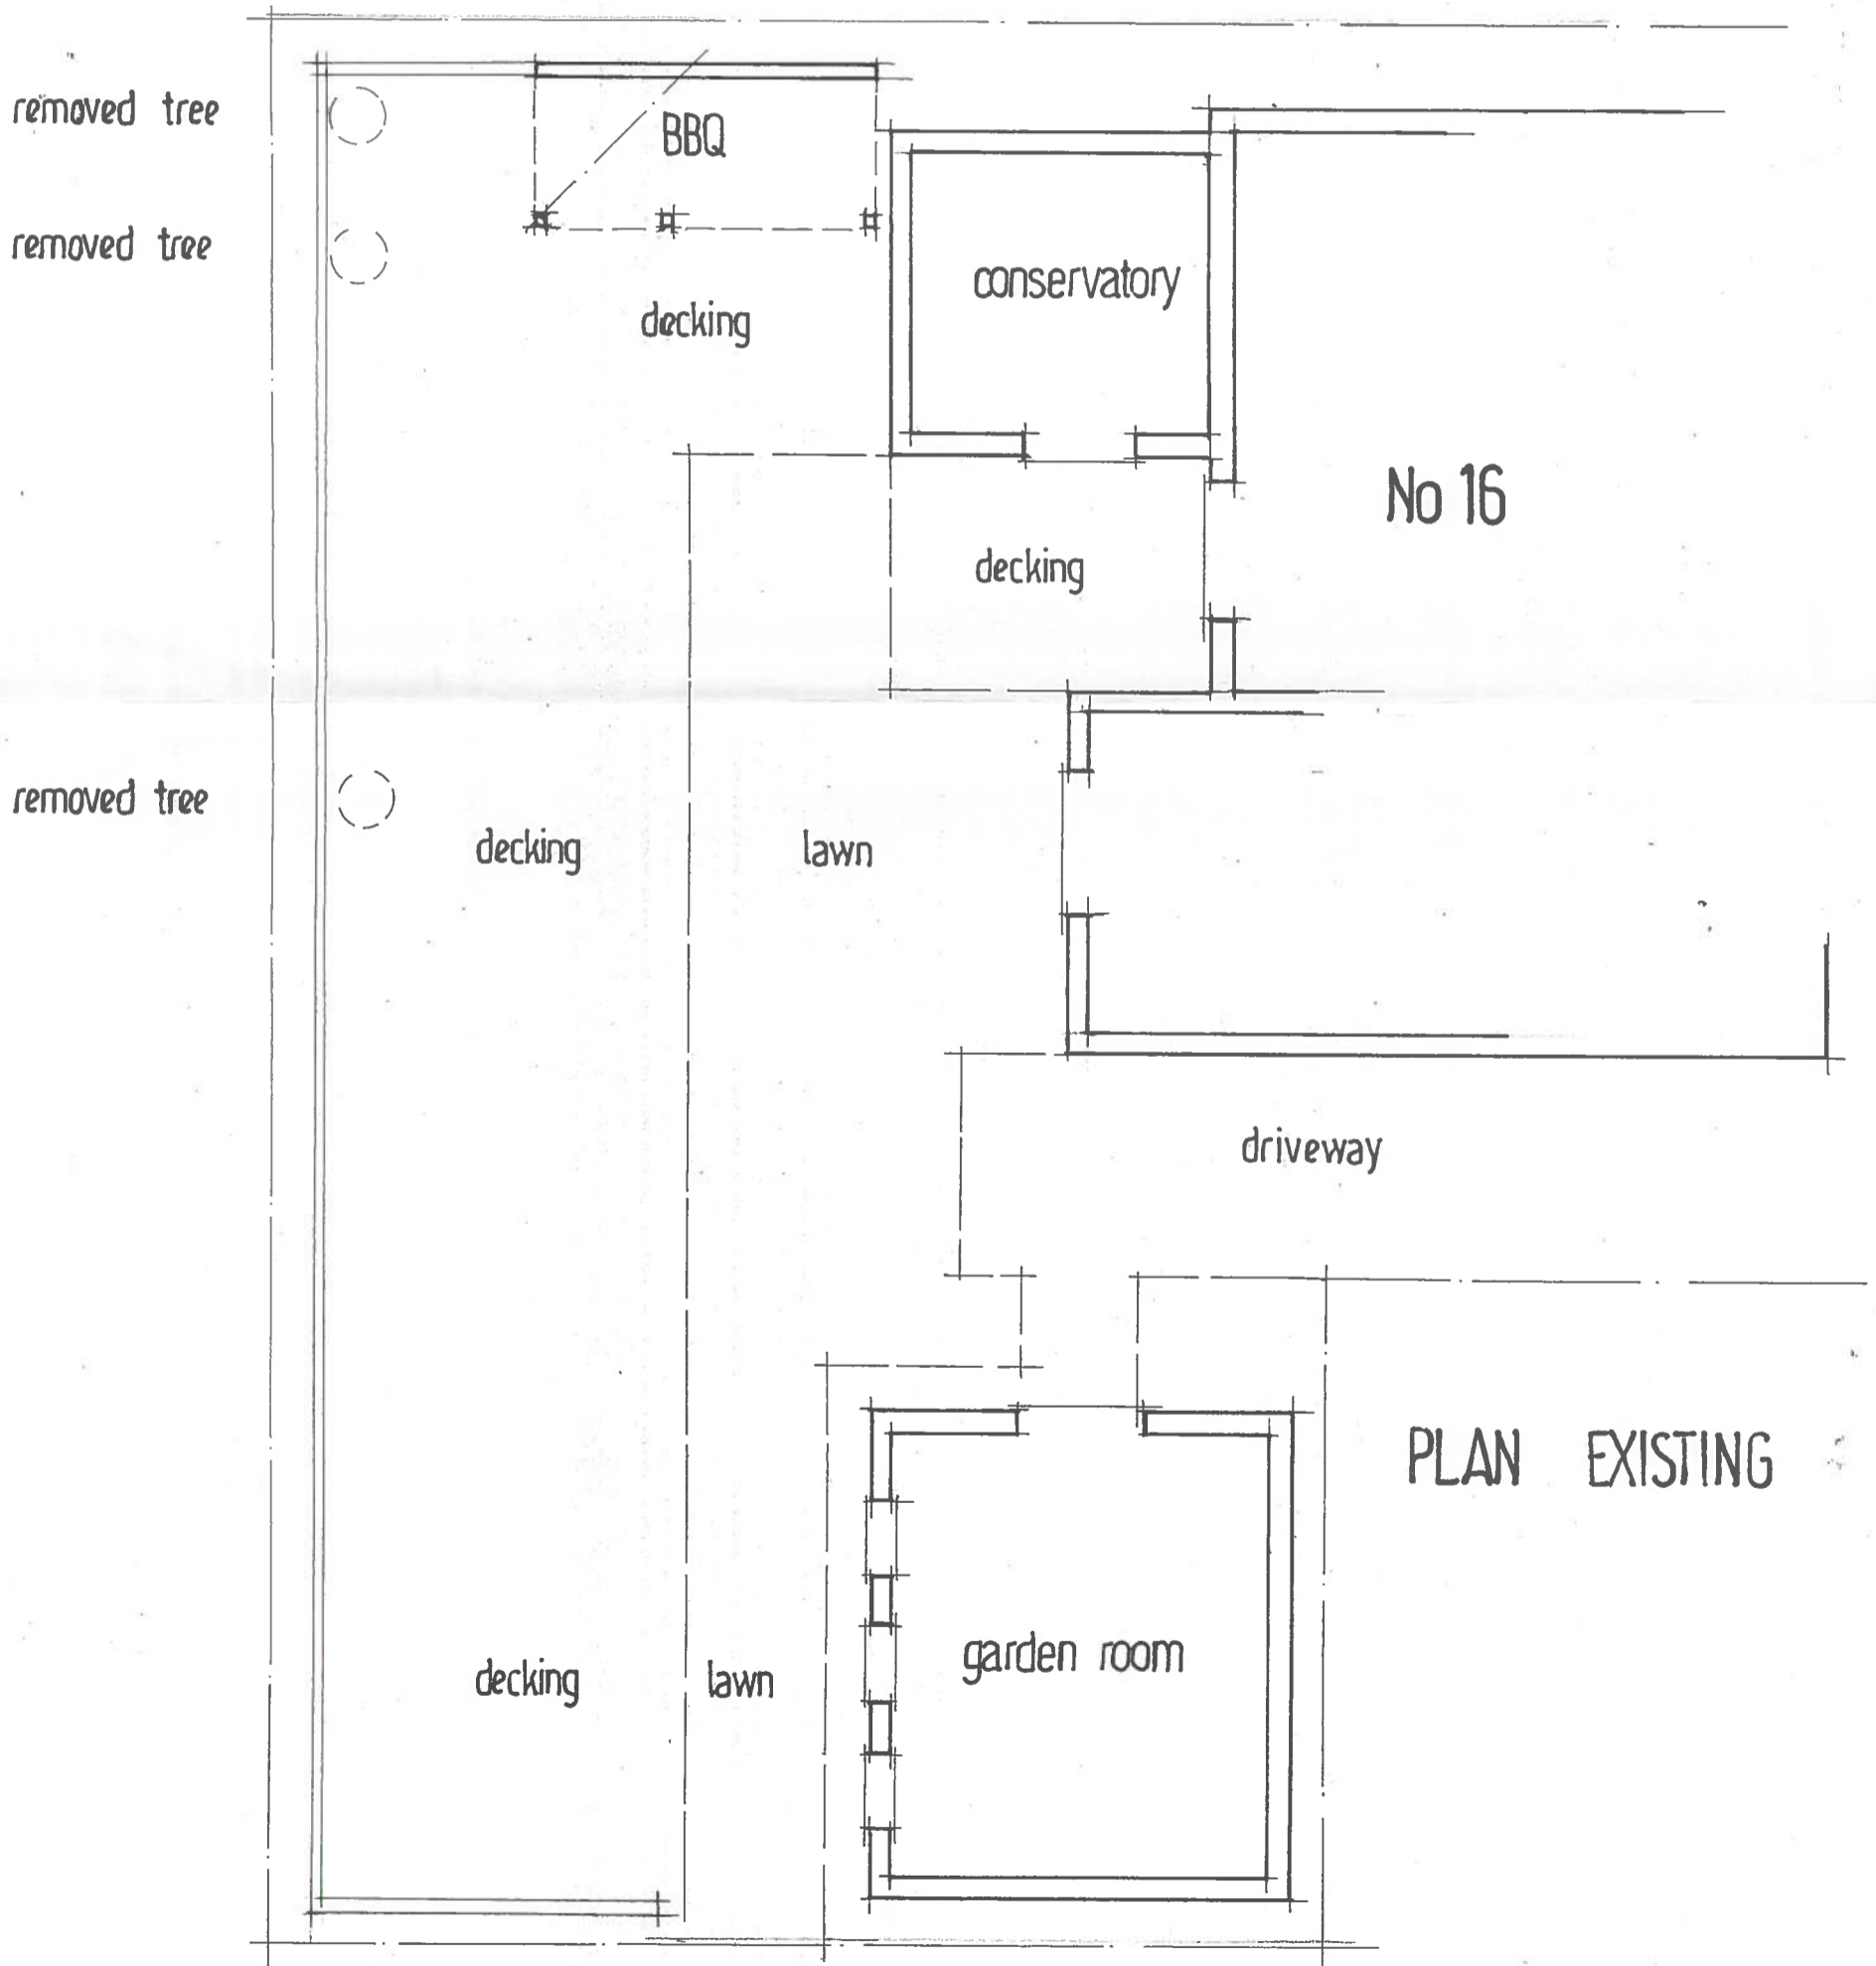

PLAN EXISTING

16 GREENROYD CROFT BIRKBY HUDDERSFIELD

DECKING TO REAR GARDEN · EXISTING

DRG NO 1921 · 2 SCALE 1 · 100