

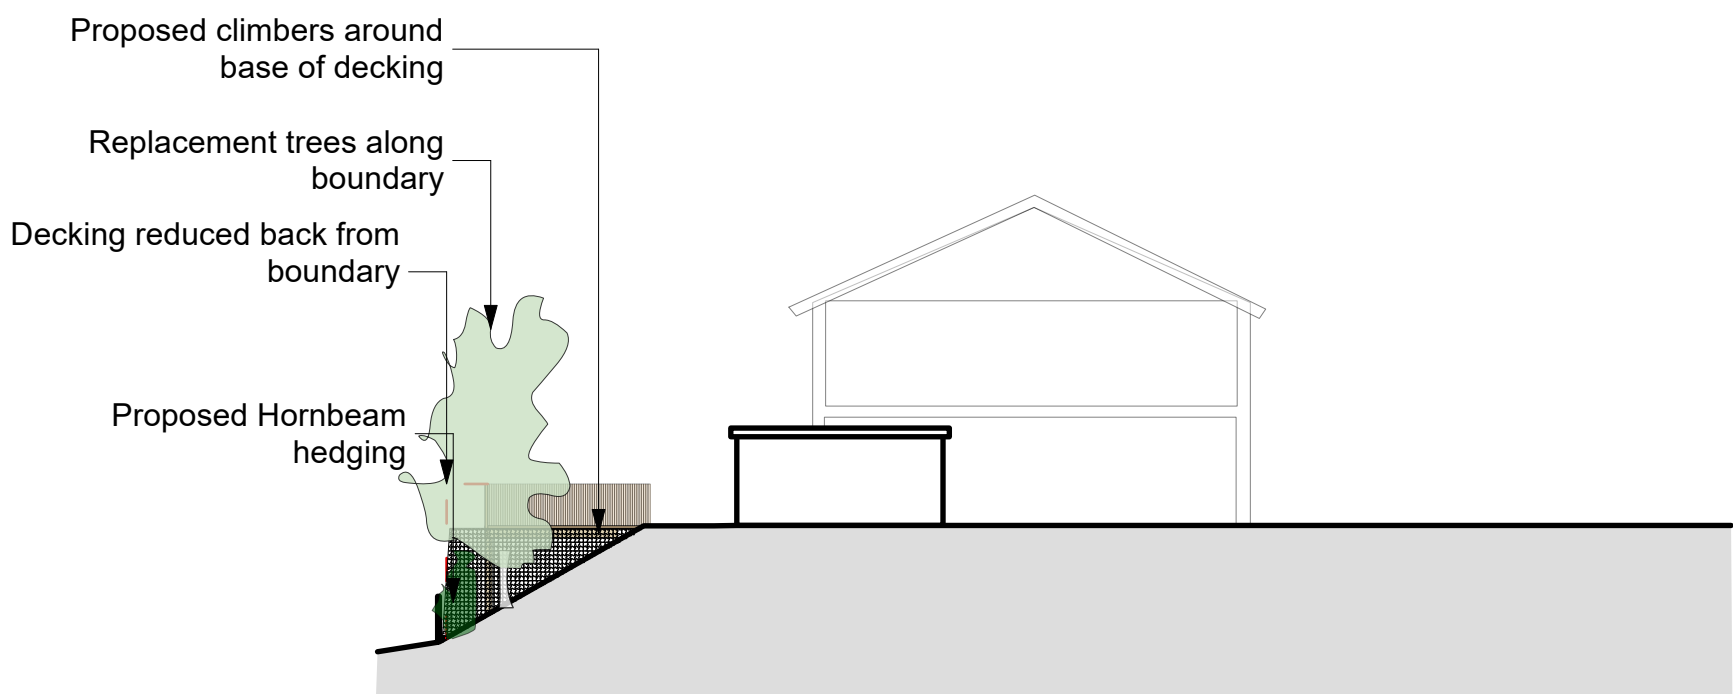


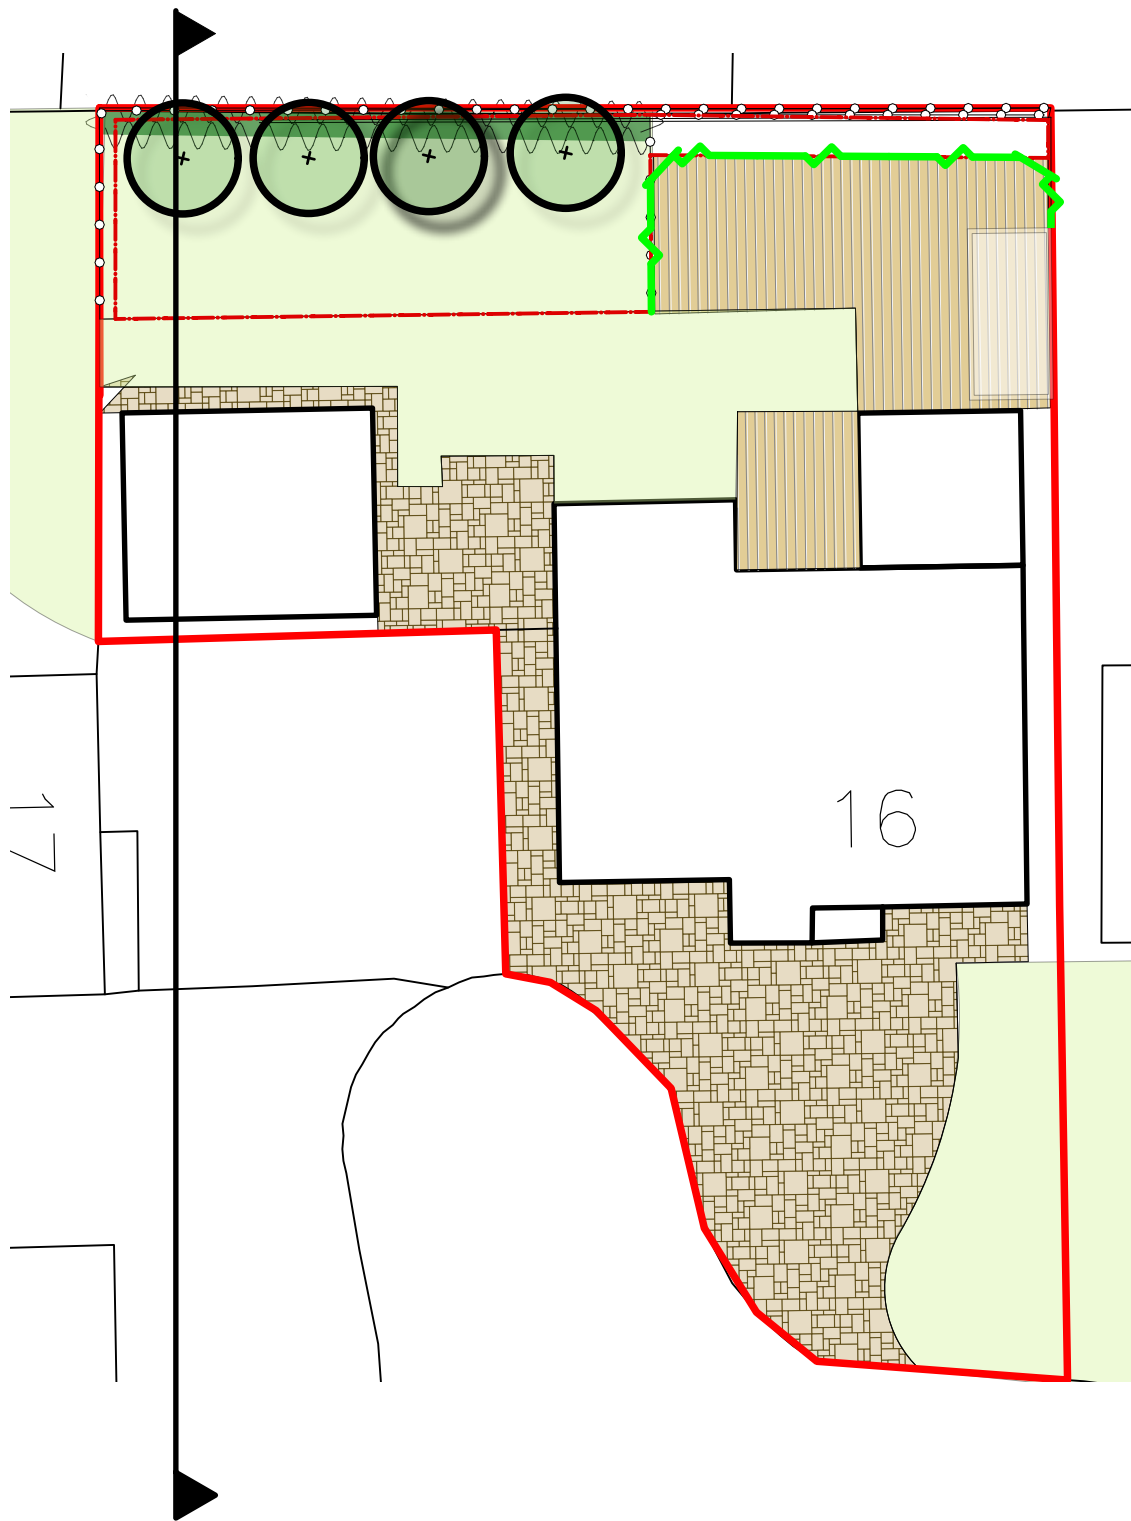

Note: Tree heights shown indicatively as 5+ Years following planting

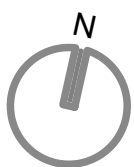

REVISIONS C - Extent of Decking reduced further and trees shown along boundary following consultation with planning officer	
PROJECT 16 Greenroyd Croft	
DRAWING NUMBER 16-0002	SCALE 1:200 @ A3
DRAWING Section Elevation	REV C