


NOTES


Do not scale from this Drawing
It is the Contractor's responsibility to check all governing dimensions and verify all dimensions on site before commencing any work or making any shop drawings.
This drawing to be read in conjunction with structural, mechanical and electrical drawings and other relevant information and any discrepancies are to be reported to the Architect.
Work and materials to be in accordance with the Building Regulations and to comply with relevant British Standards.
This drawing is the copyright of Calls Architecture Limited and should not be reproduced in whole or in part without their written permission.

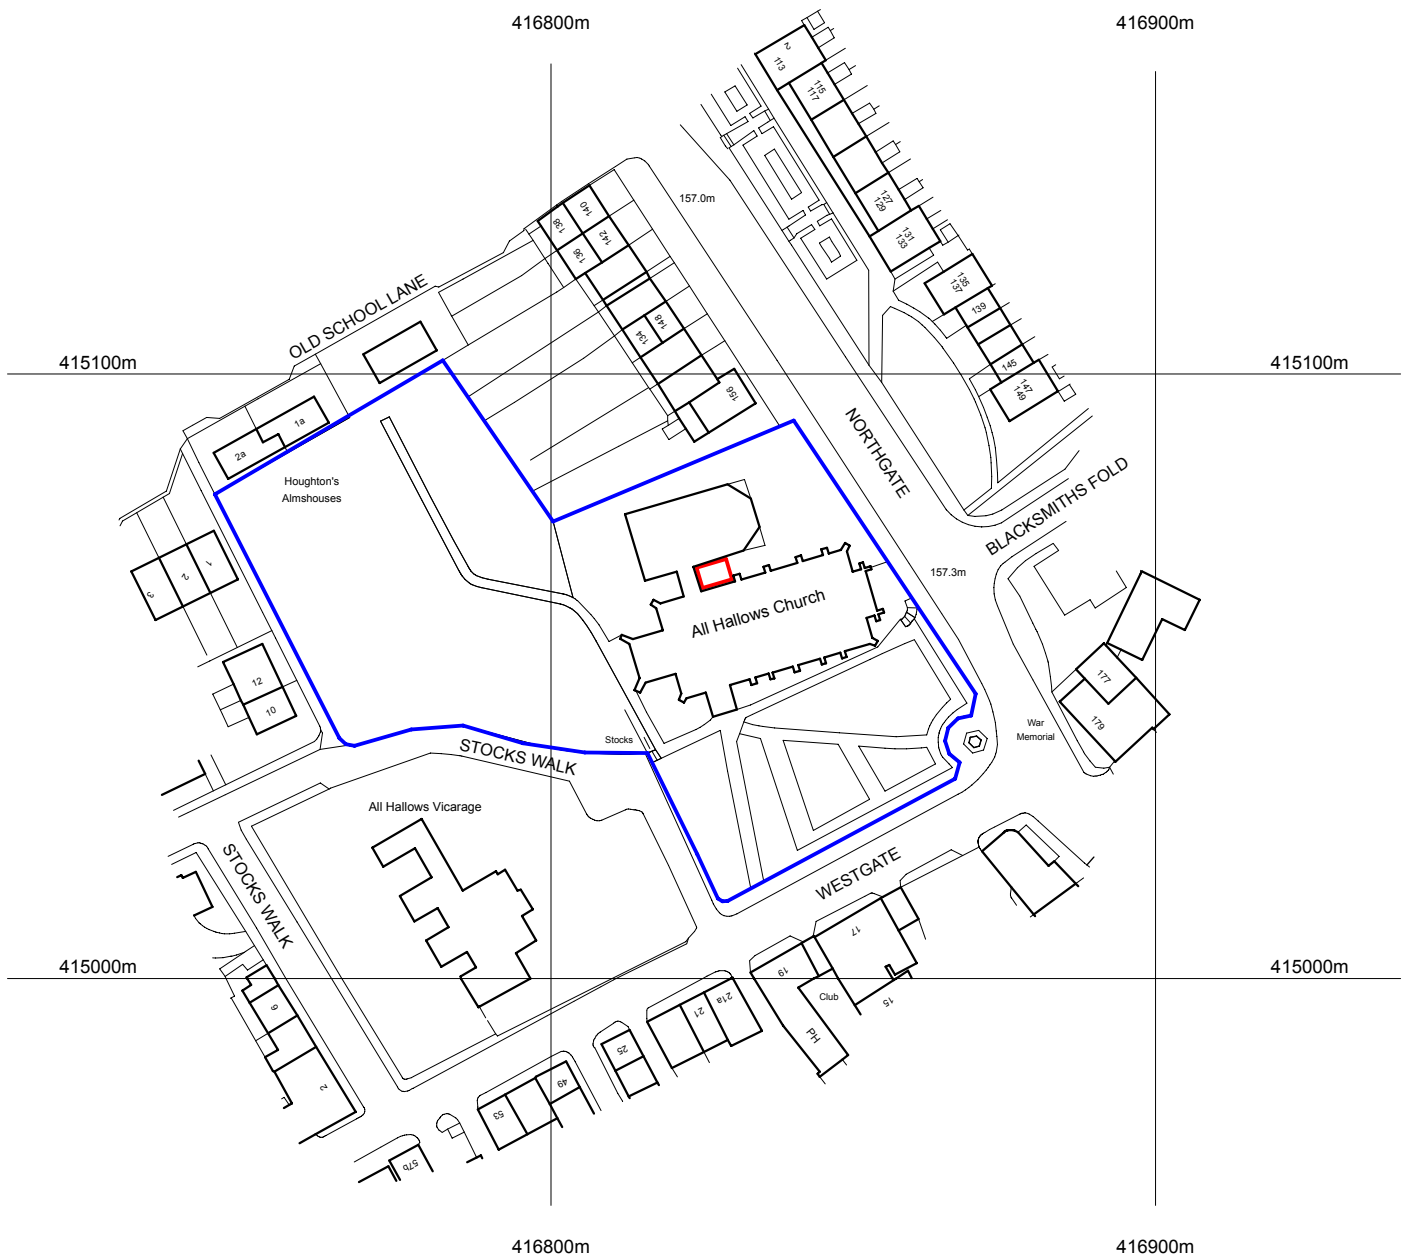

All Hallows
Westgate
Almondbury
West Yorkshire
HD5 8XF

- = Application Site
- = Other land in the ownership of the applicant

Scale Bar metres

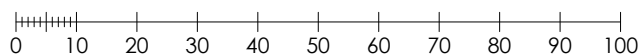

Calls Architecture

11 Cotswold Drive, Garforth
Leeds LS25 2DA
tel: 0113 318 0081
architects@callsarchitecture.co.uk

www.callsarchitecture.co.uk

project: The Church of All Hallows, Almondbury

client: PCC

drawing title: Site Location Plan

rev: notes: date: by:

scale @ A4:

drawn: SD

job no: 1196

issue status: Planning

date: 24/1/2020

drawing no: 1196-001A

revision: A