


NOTES

Do not scale from this drawing.


This drawing is solely for the use of obtaining Planning Permission.

SCHEDULE OF MATERIALS:

- 1 Existing Rendered walls.
- 2 Existing brickwork.
- 3 New through-colour render.
- 4 New brickwork.
- 5 New PPC aluminium windows
- 6 New PPC aluminium patio doors.
- 7 New Rosemary roof tiles to match existing
- 8 Dark stained feather edge lapped horizontal timber cladding.
- 9 Timber barge and fascia boards
- 10 New window to match existing.
- 11 PPC aluminium rooflight.
12. Stone steps / plinths

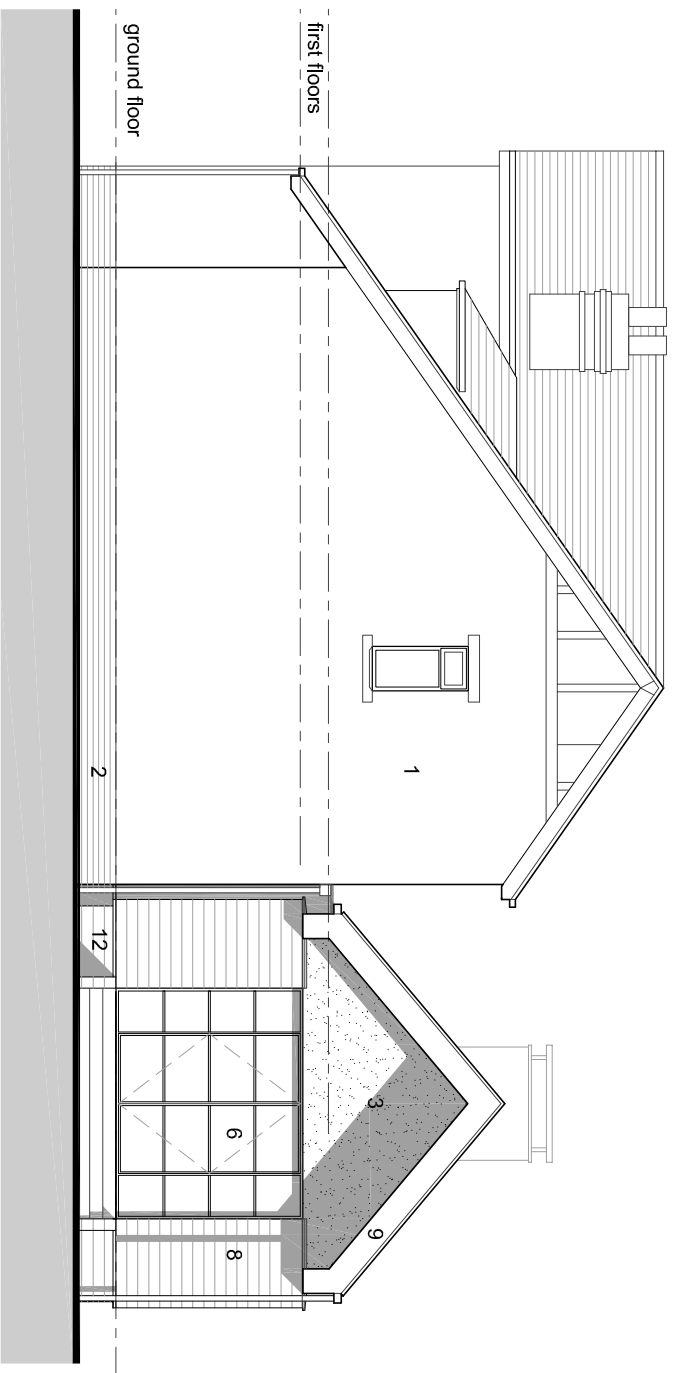

south facing elevation.
scale 1 : 100 @ A3

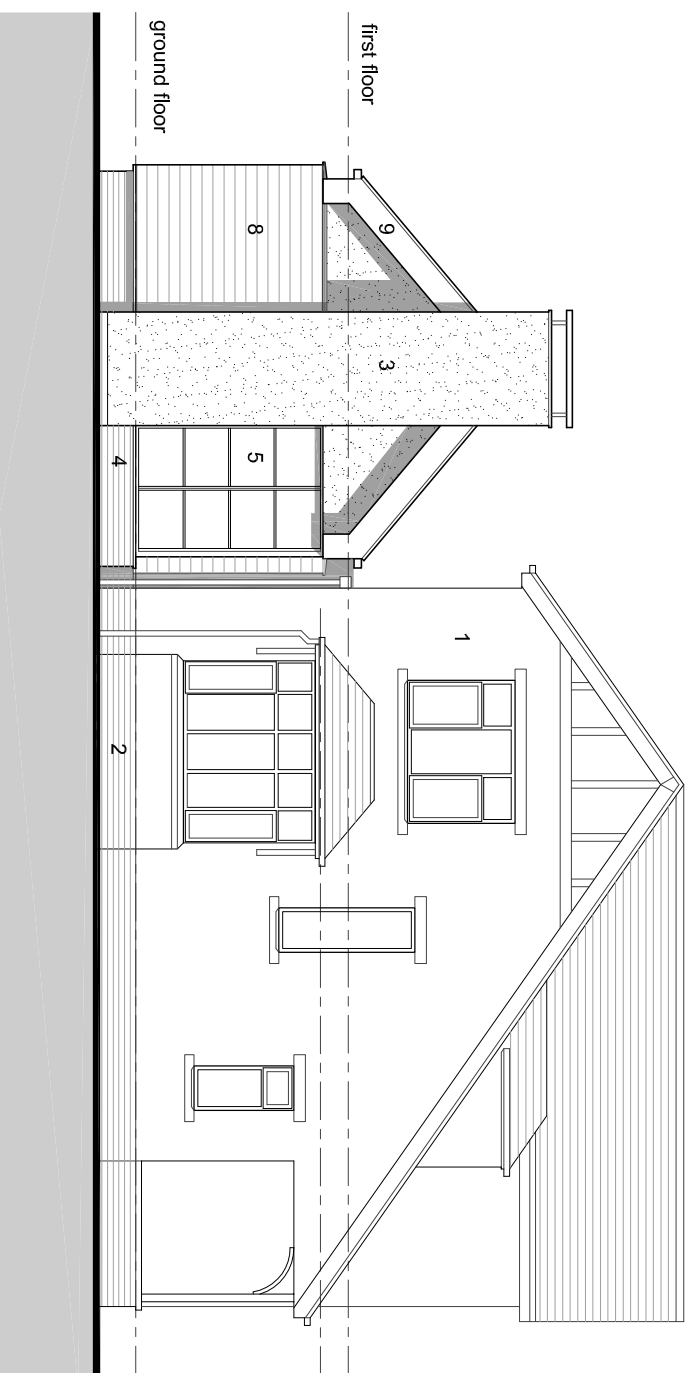

north facing elevation.
scale 1 : 100 @ A3

Rev	Description	Date	Dr by	App by
original	date created	08/01/20	nj	nj
jszn				

ngjacques@nj-architects.co.uk

10 Castle Yard
Ilkeley, LS29 9DT
01943 605381
Copyright 2012
njARCHITECTS



client name
Mr and Mrs Owen.

project
New Rear Extension at Cross Gables, Bierley Marsh, East Bierley, Bradford BD4 6PL.

drawing
Proposed North and South Facing Elevations.

project number	plot date	
19/156		
drawing number	rev	Issue status
108	-	Planning Submission

This drawing is to be read in conjunction with all related drawings. All dimensions must be checked and verified on site before commencing any work or producing shop drawings. The originator should be notified immediately of any discrepancy.