


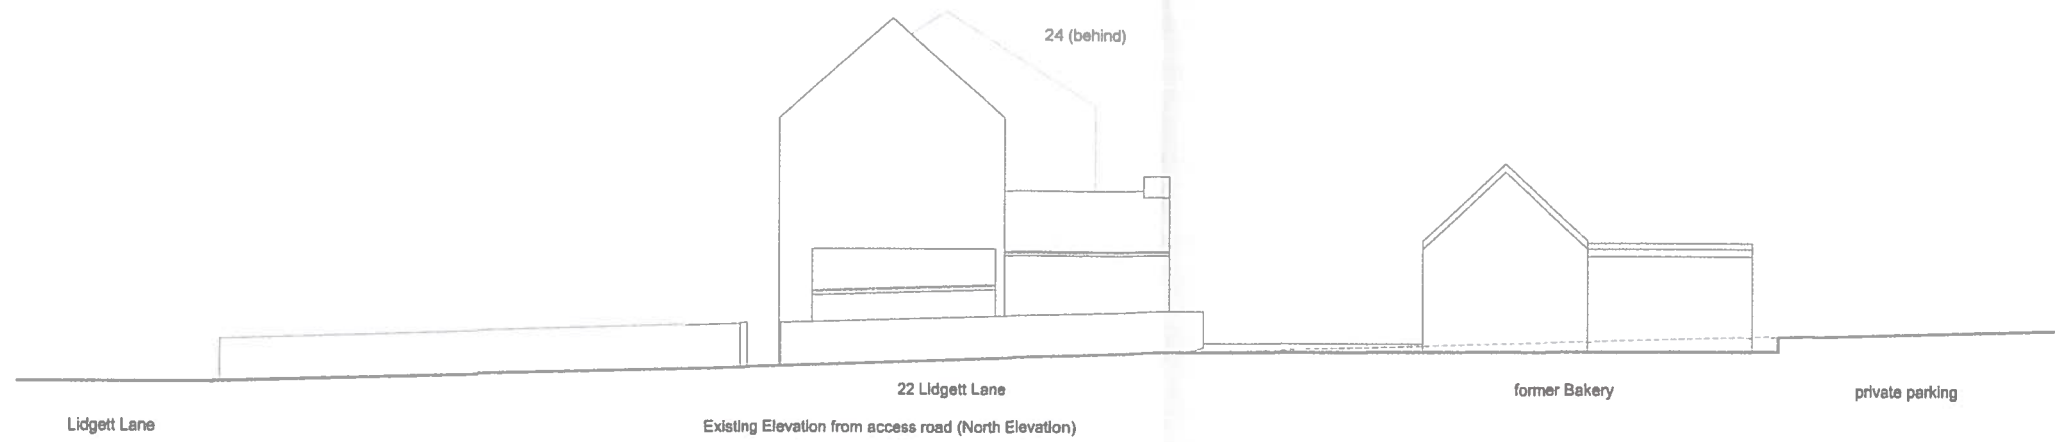

Status:
Design

Date:
Nov 19

Scale:
1:100

Drg No:
LL07.#

Title:
New Dwellings Plots 1 and 3,4 - Access Road Elevations (Existing and Proposed)

Project: Proposed New Dwellings
22 Lidgett Lane, Skelmanthorpe HD8 9AQ