



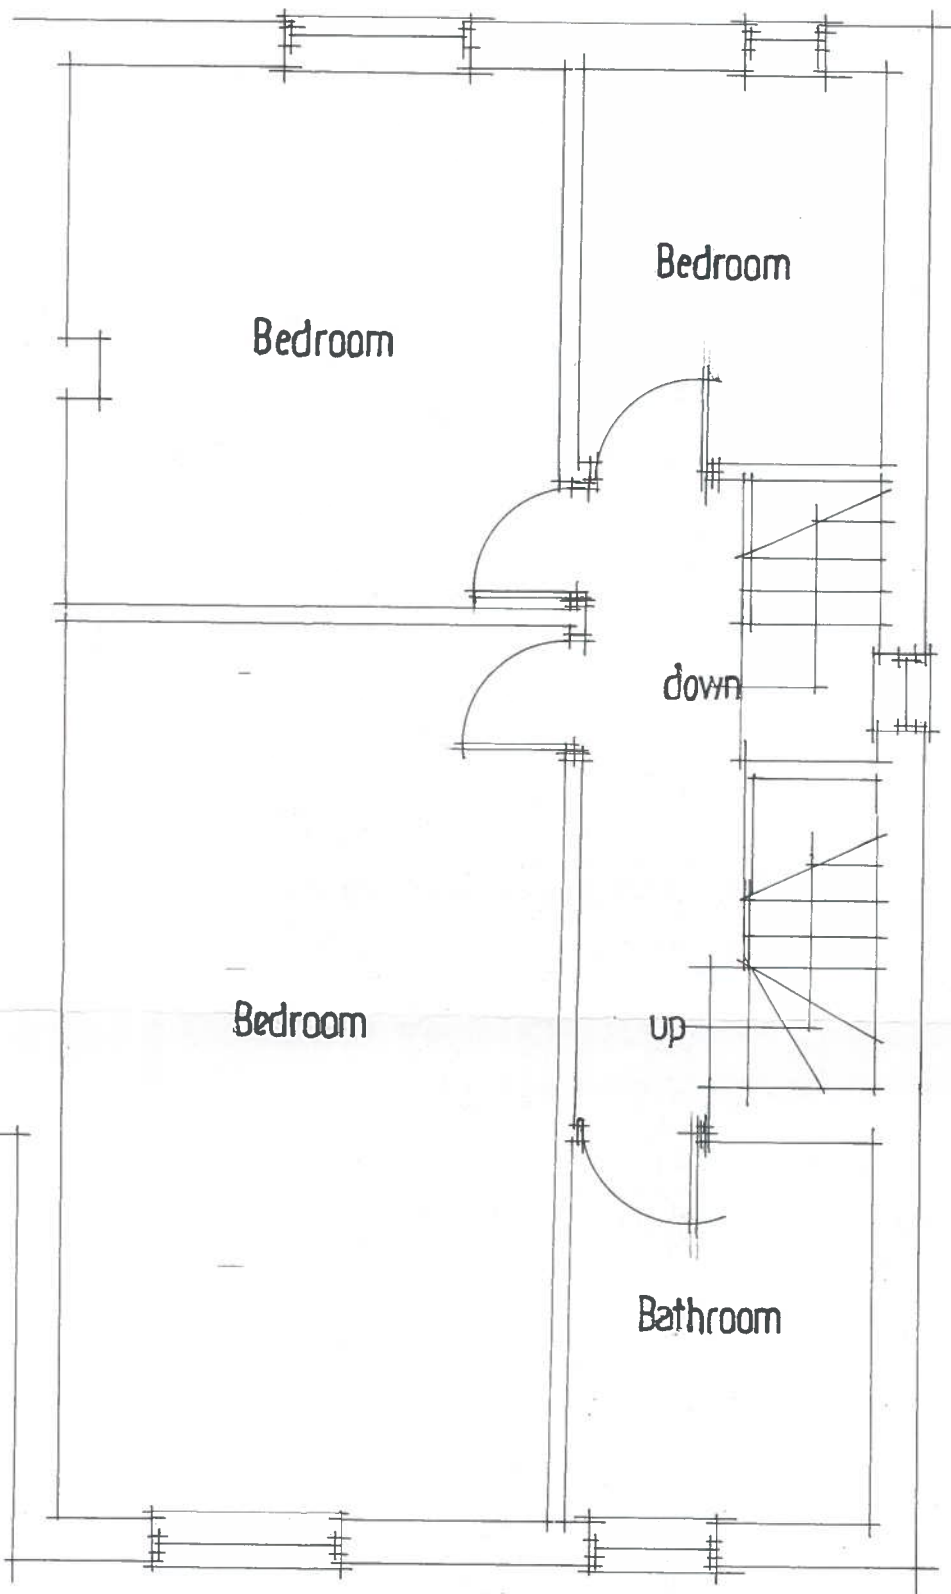

EXISTING 1ST FLOOR

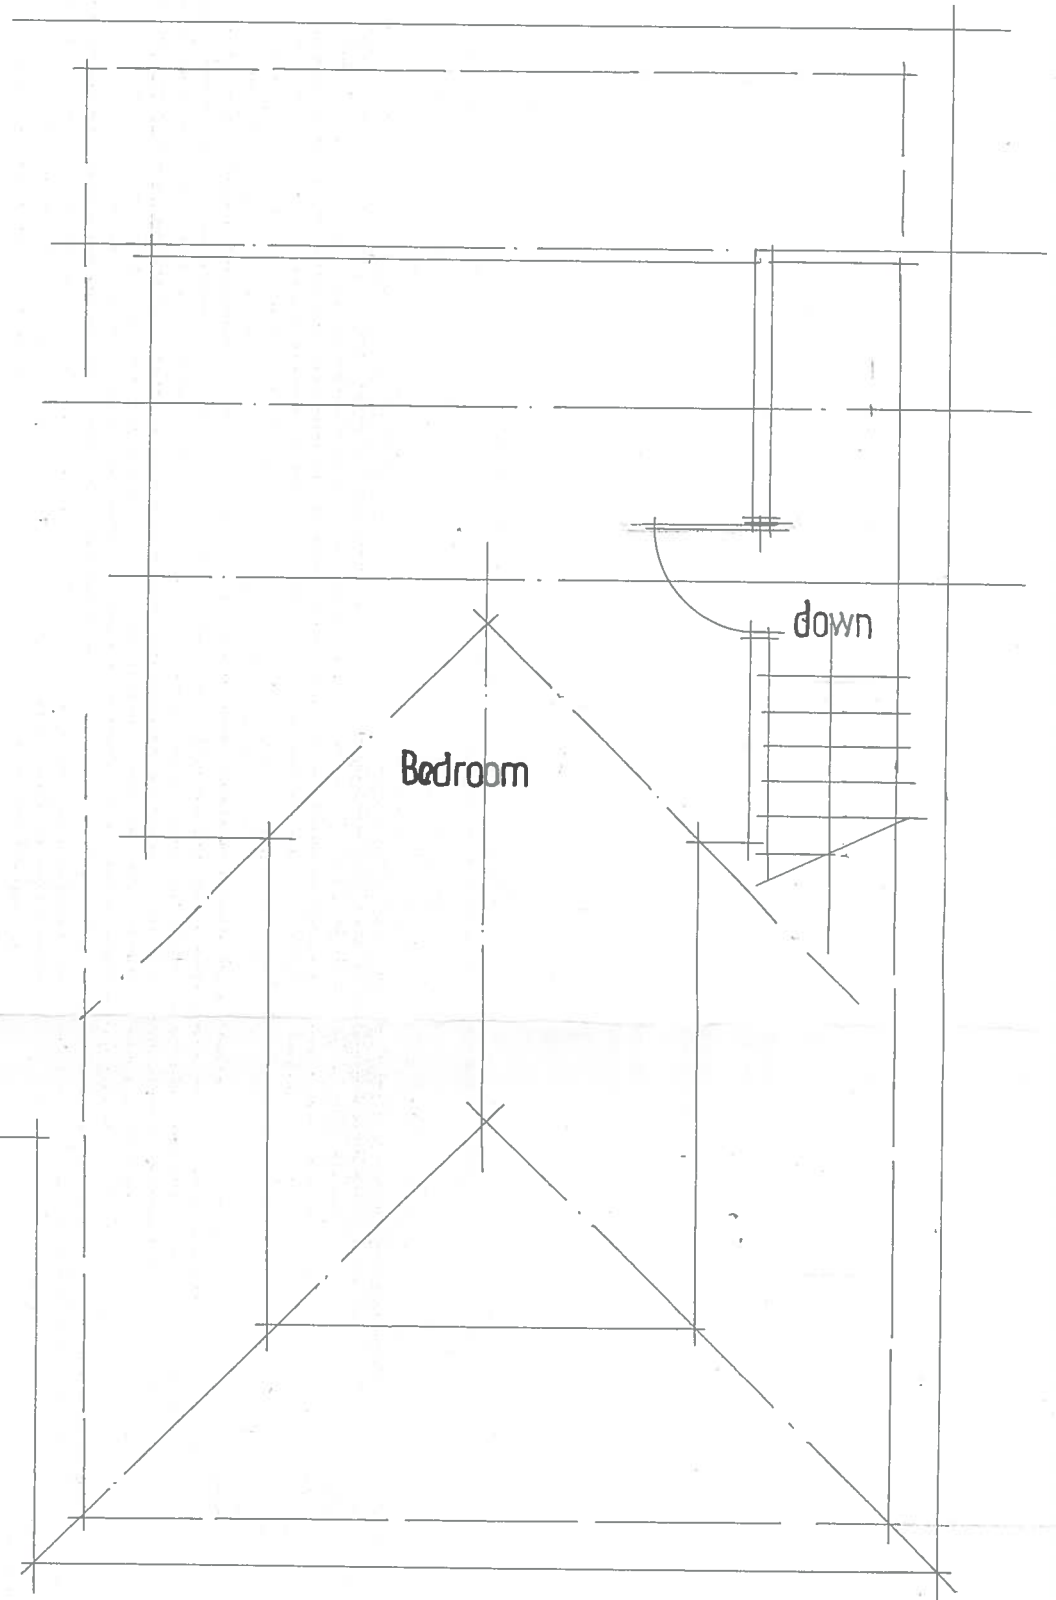

EXISTING 2ND FLOOR

**1, HOLLY ROAD, THORNTON LODGE, HUDDERSFIELD
DRG NO. 1908.5 SCALE 1: 50**