



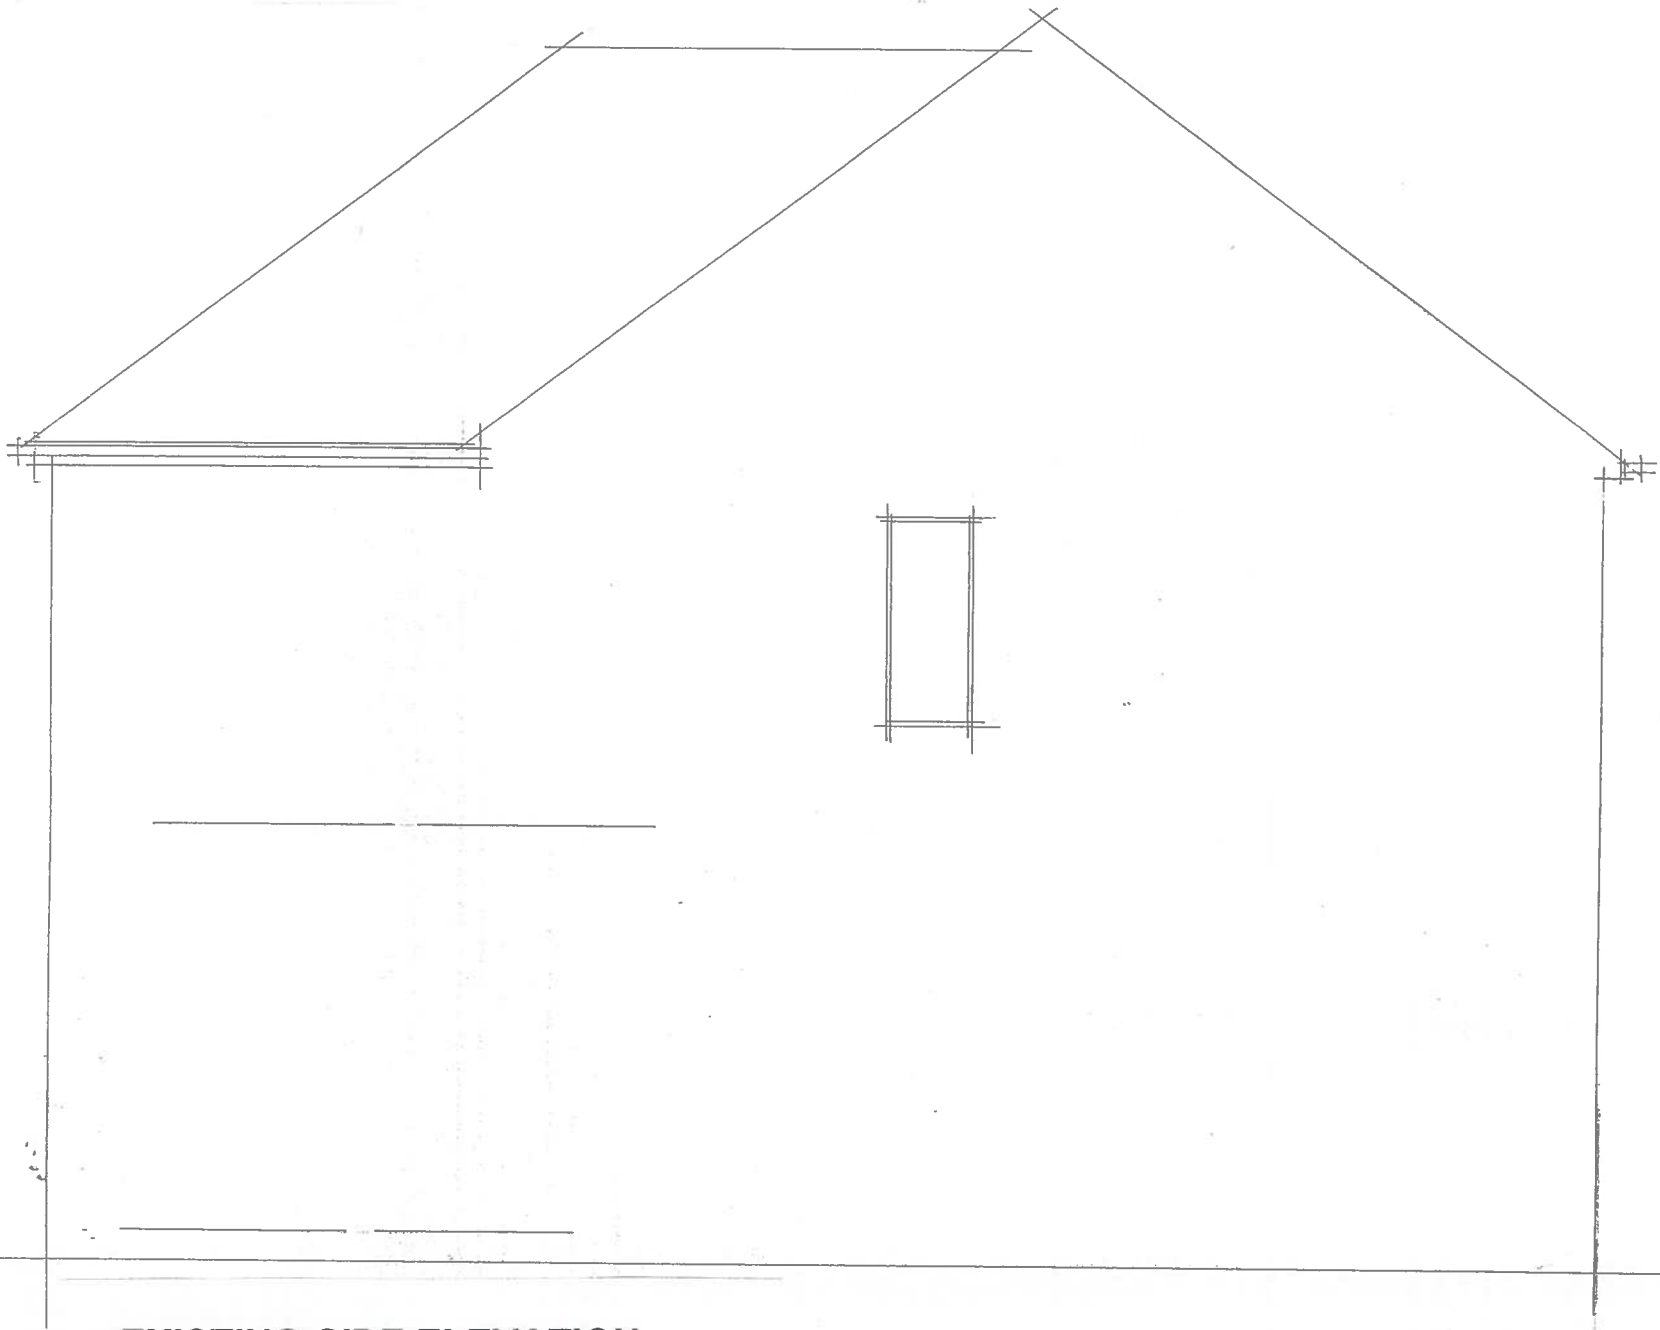

EXISTING SIDE ELEVATION

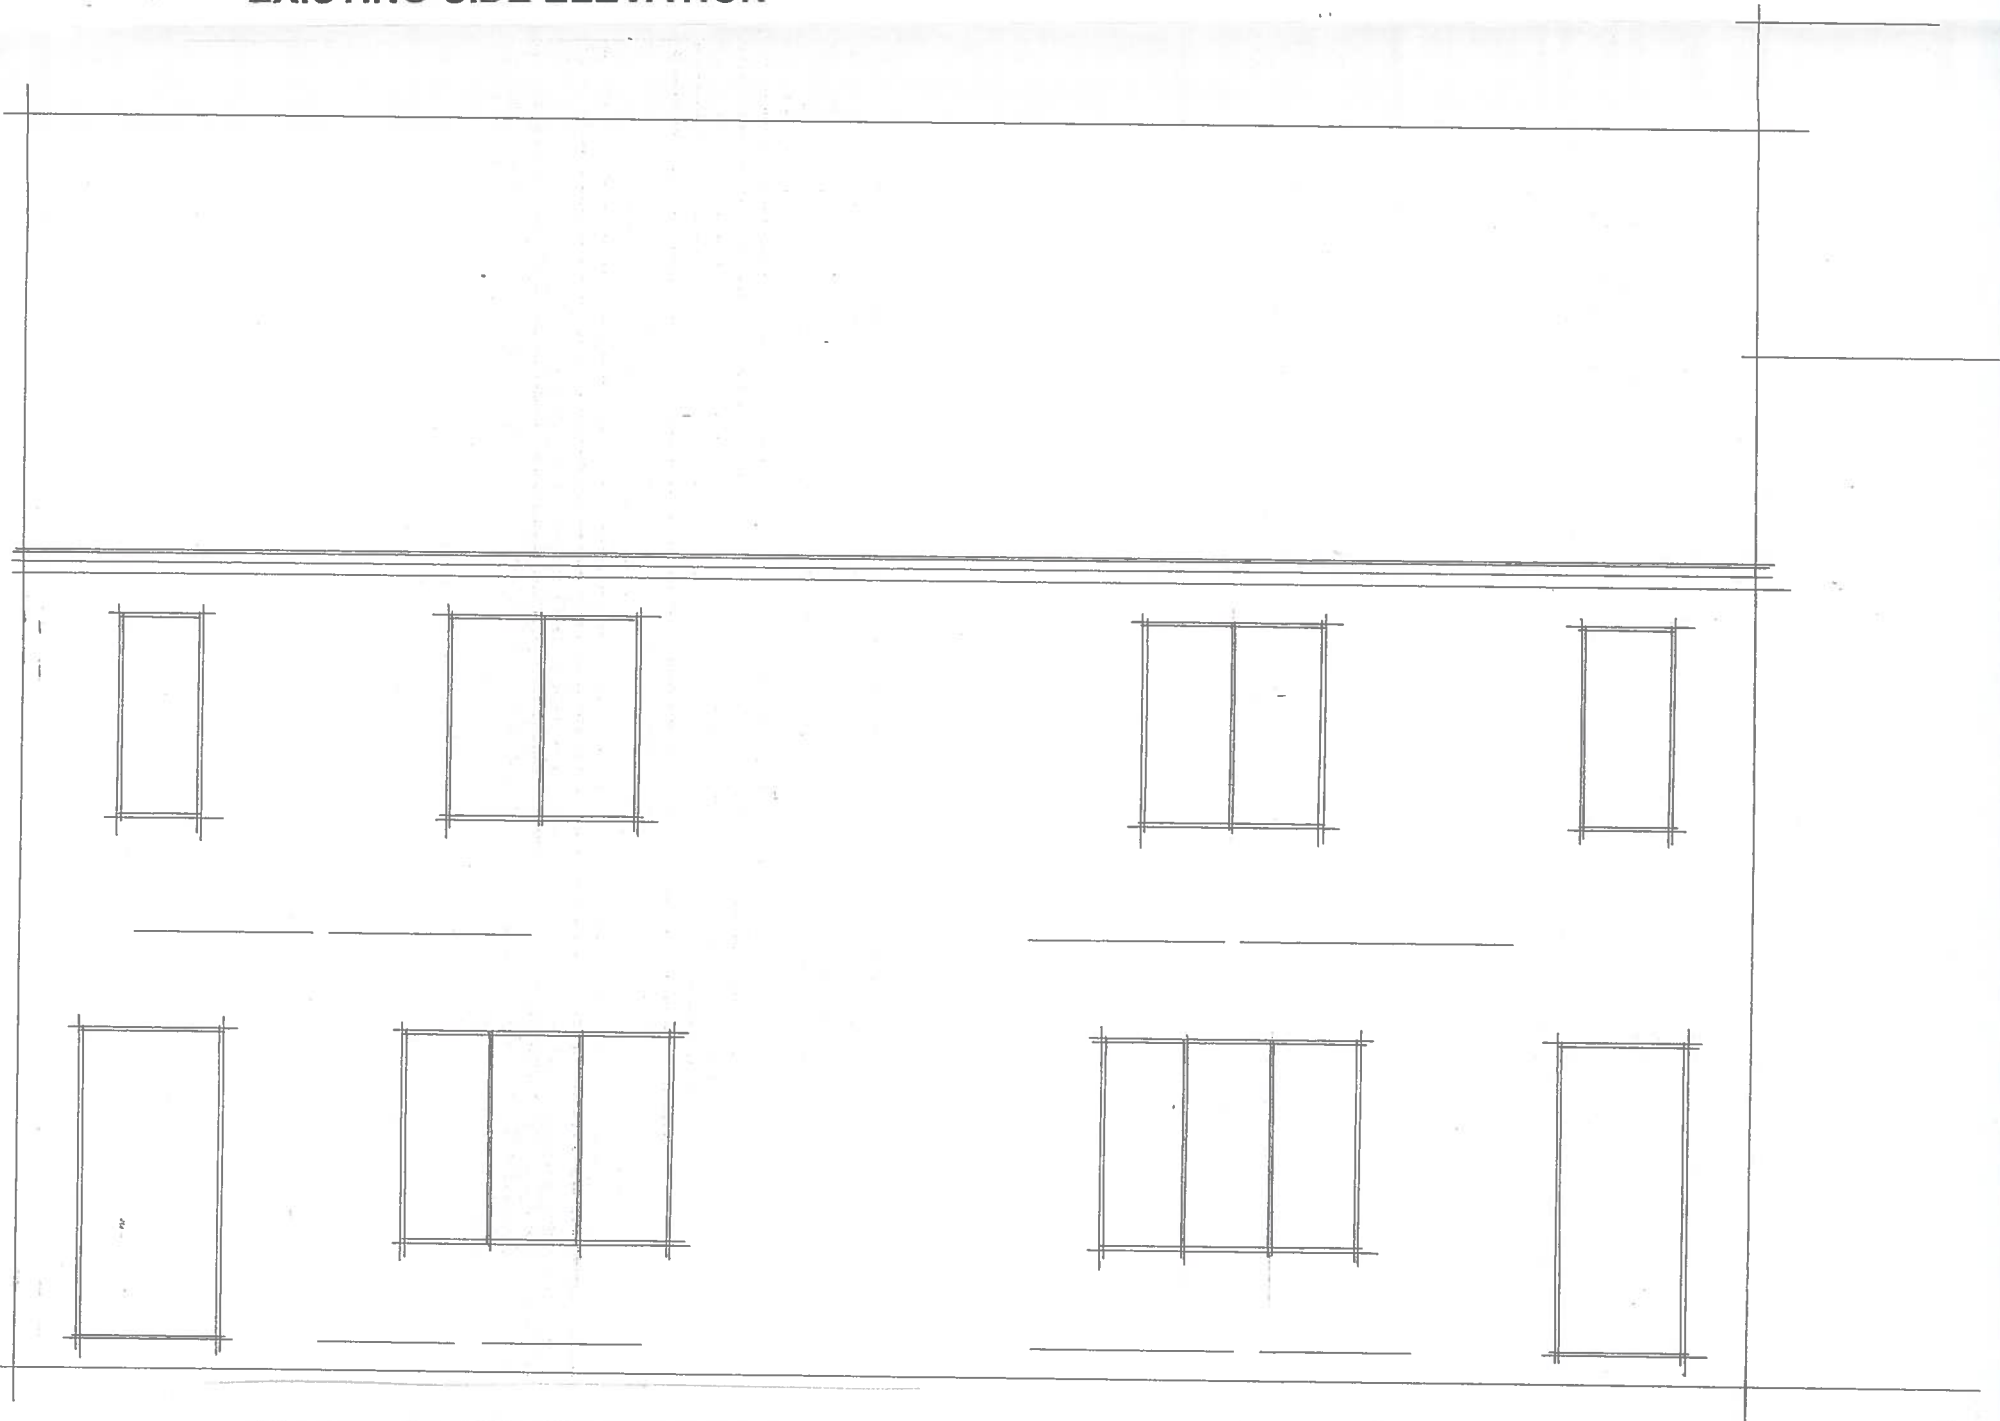

EXISTING FRONT ELEVATION