
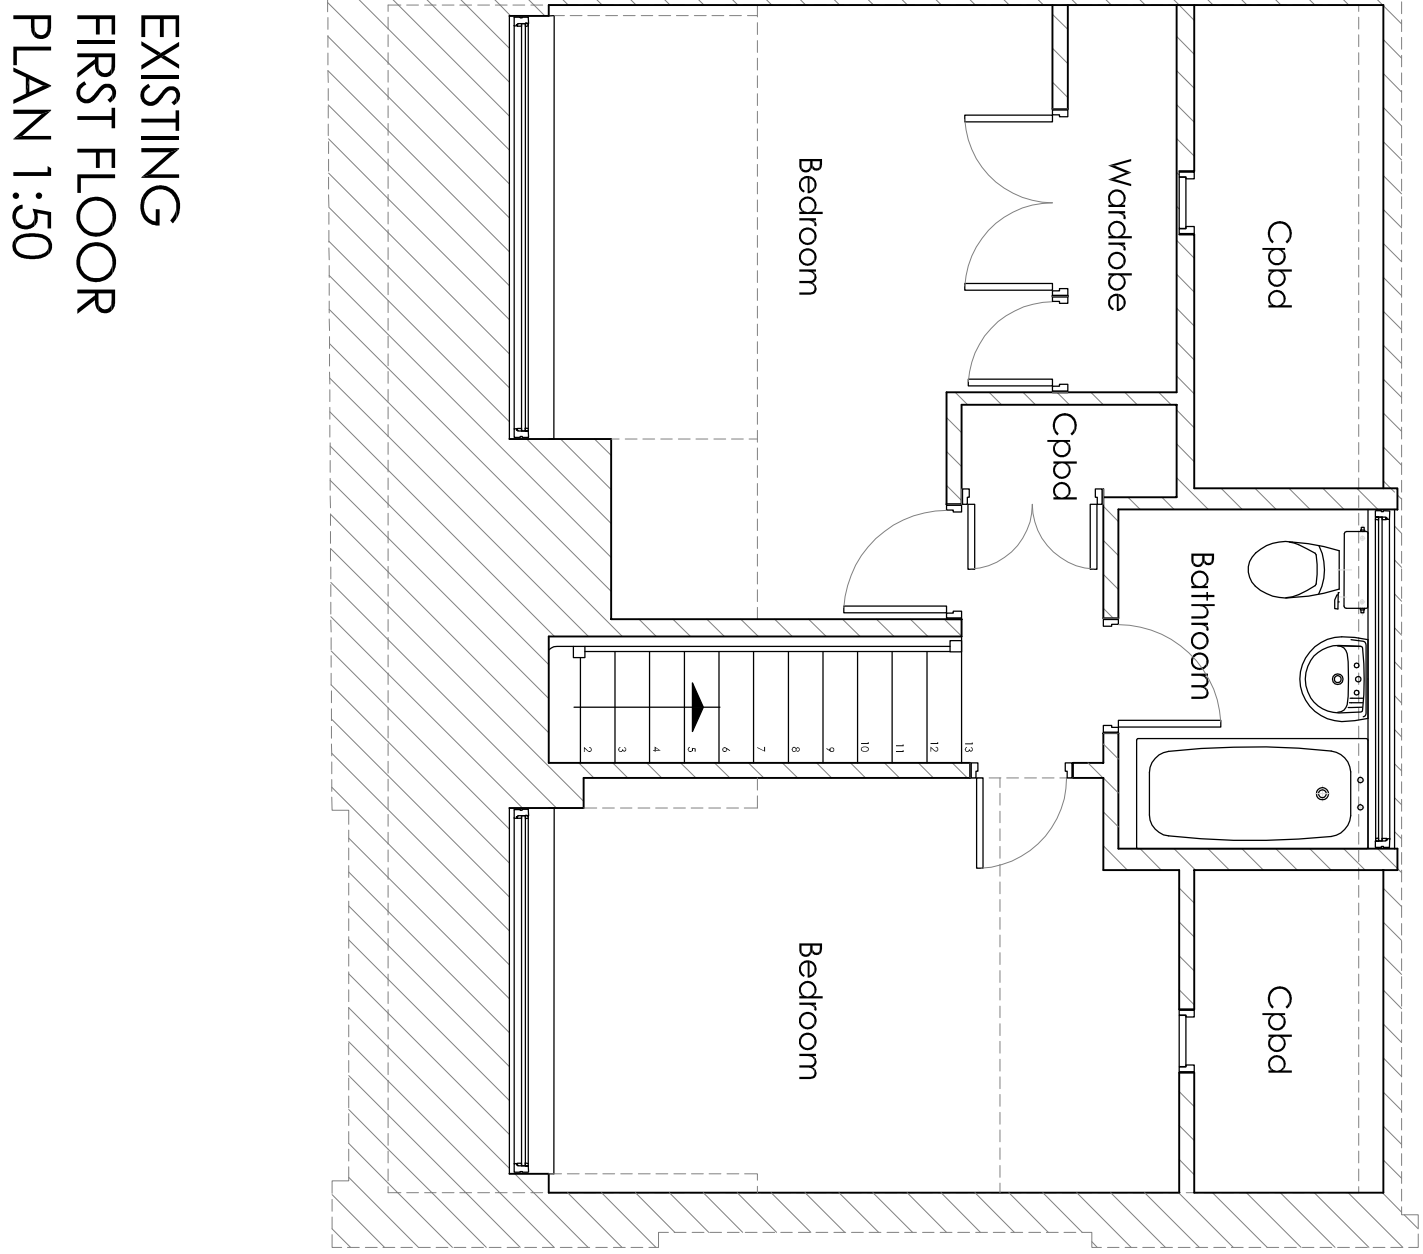


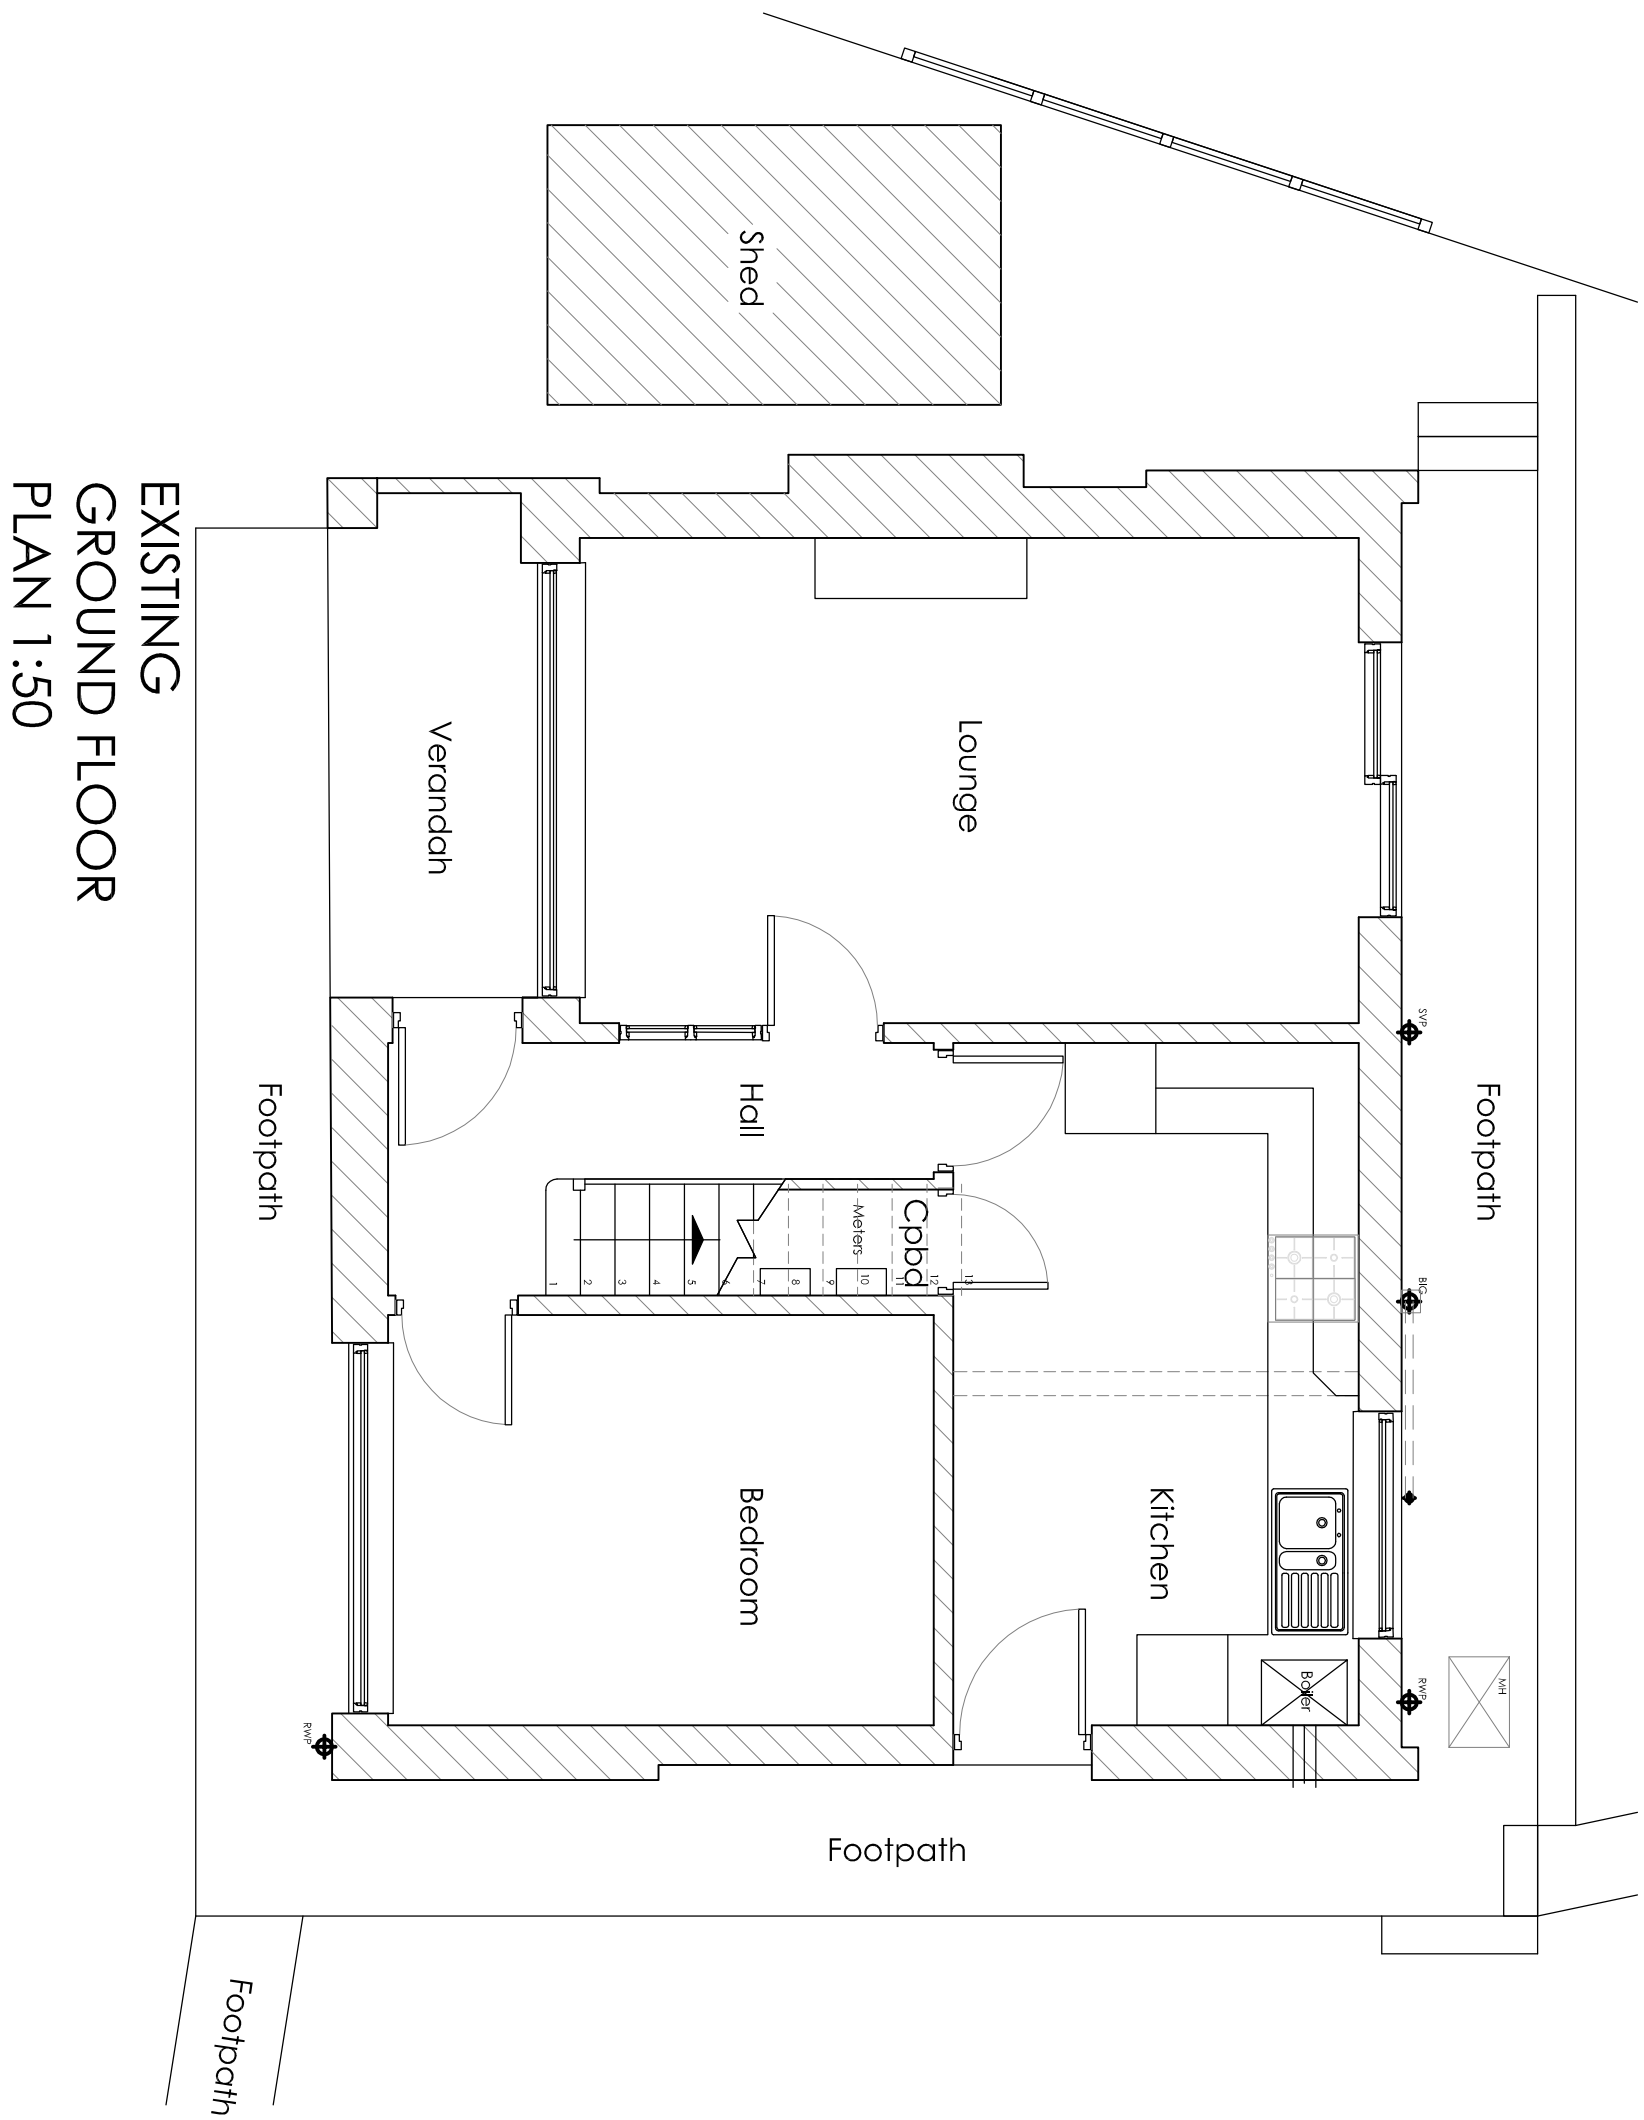

2H Architecture Limited
PROSPECT HOUSE
32 SOVEREIGN STREET
LEEDS
LS1 4BJ
T: 0113 389 1042
E: design@2h-architecture.co.uk

Residential Refurbishment

4 North Hill Drive

Huddersfield

Existing Survey

Plans

PLANNING

SCALE AT A1:	DATE	DRAWN	APPROVED
1:50 1:1250	09.01.20	RAH	RAH

JOB REFERENCE	DRAWING NUMBER	REVISION
1724	10	A