


Typical Section

NOTE: 1200mm High Natural Dry Stone Wall

01 | SECTION
 SCALE 1:20

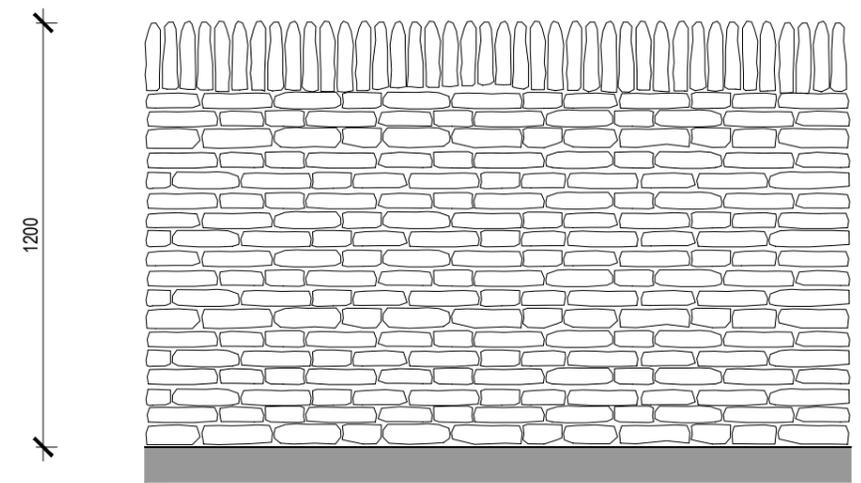

Typical Elevation

NOTE: 1200mm High Natural Dry Stone Wall

02 | ELEVATION
 SCALE 1:20

A	Garage reduced in size.	31.12.19	OP
Rev		Date	Initial

Client
Mr Keon Ryall

Project
**No. 3 Two Gates,
 Slaithwaite,
 HUDDERSFIELD
 HD7 5UG**

Drawing
Boundary / Retaining Wall Detail

Drawing number	
1106 (PL) 09	-
	rev

Scale	1:20 @ A3	Drawn	OP
Date	26.02.20	Checked	--