
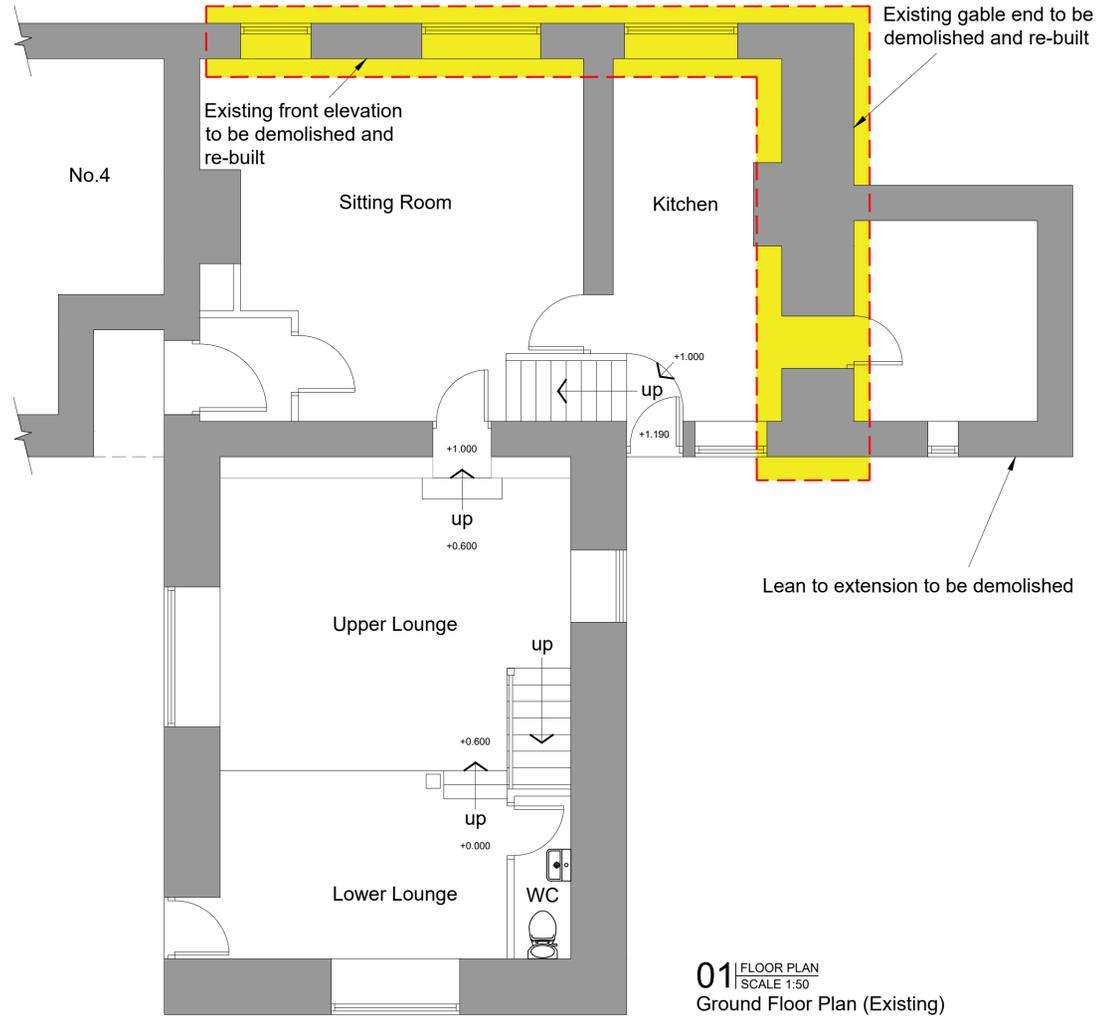
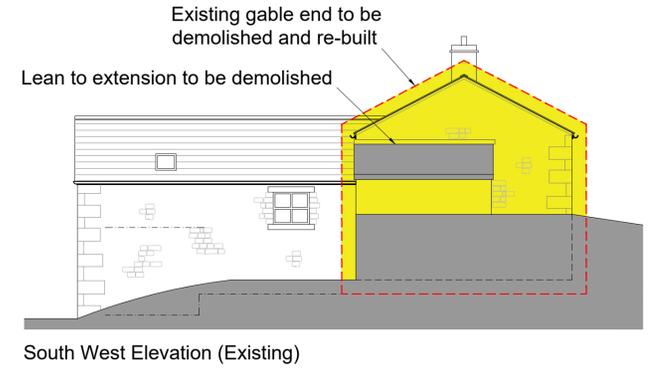
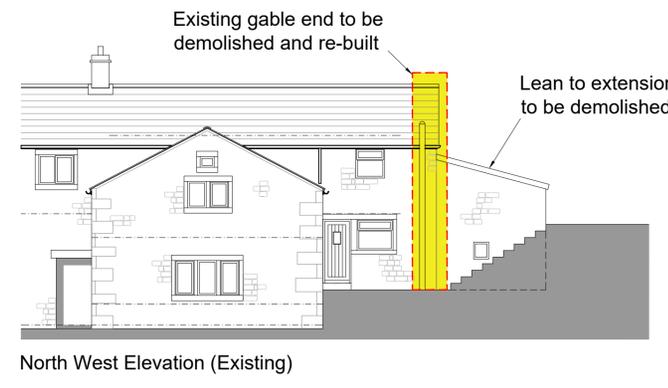
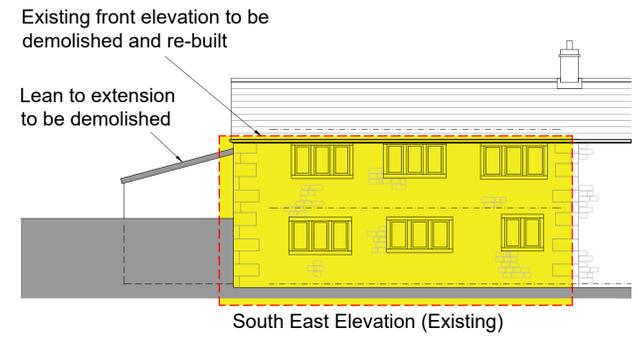


Notes:  
This drawing is copyright and must not be reproduced without permission.  
Do not scale this drawing.

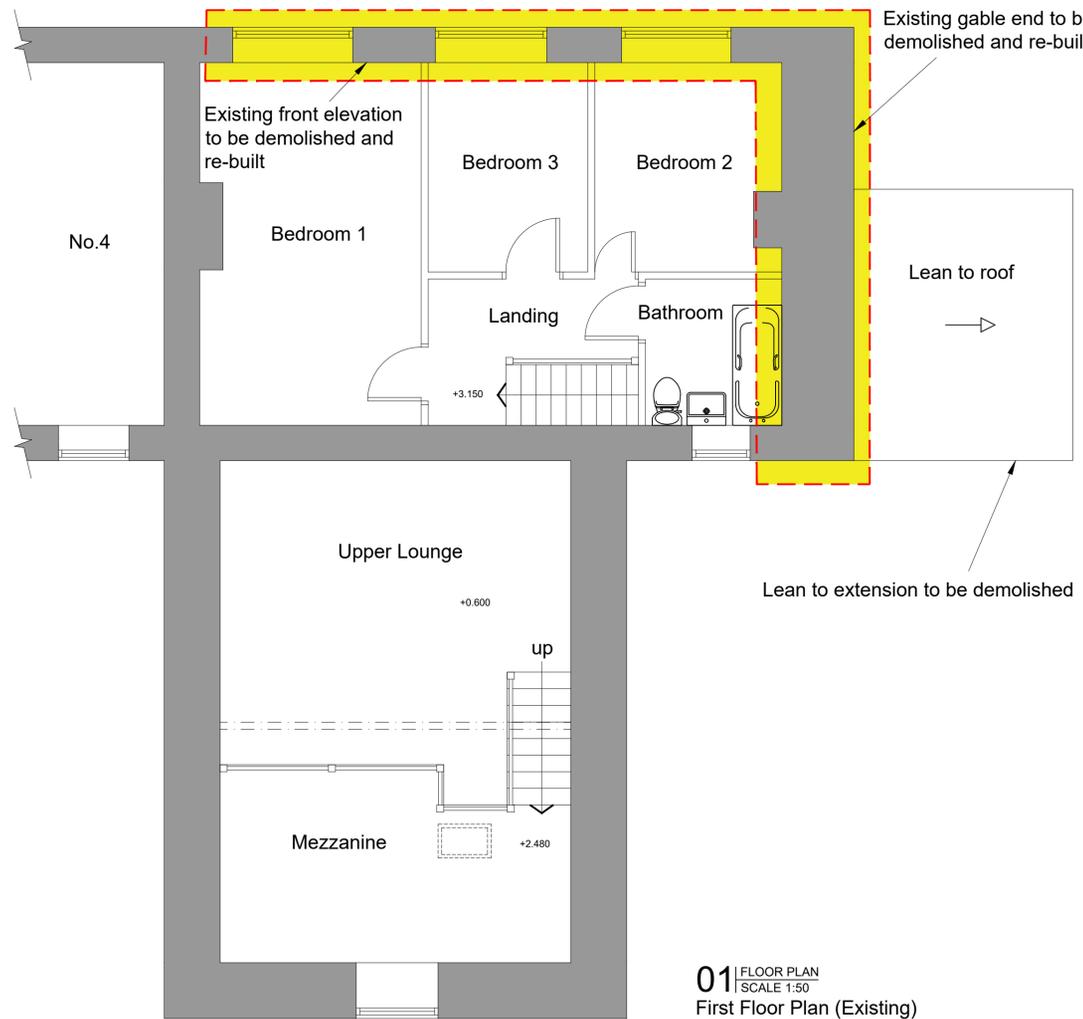

Rev	Date	Initial
Client		
Mr Keon Ryall		
Project		
No. 3 Two Gates, Slaitwaite, HUDDERSFIELD HD7 5UG		
Drawing		
Demolition Plan		
Drawing number		
1106 (PL) 010		--
Scale 1:50 & 1:100 @ A1 Drawn OP		
Date 26.02.20		Checked --