


First Floor Construction: 18mm T&G timber floorboards on 75x122mm deep timber joists C24 @ 450 centres to replicate existing joists.  
 Joists to be hung off steel beam in accordance with Structural Engineer's calculations and details.  
 Steel beams to be clad in existing oak beam to replicate existing floor construction and layout.

**01** | DETAILS OF PROPOSED NEW FIRST FLOOR  
 SCALE 1:20

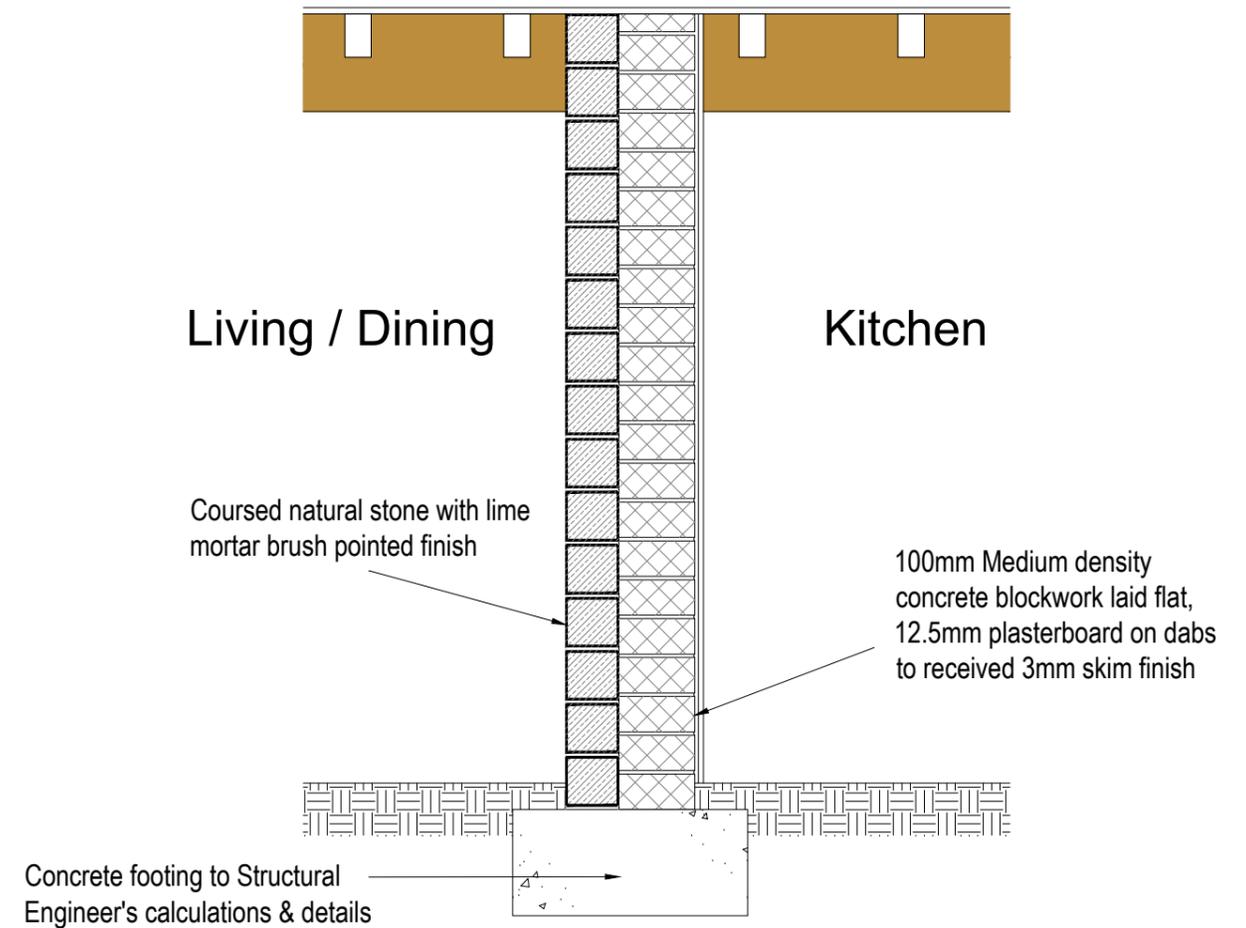

**02** | SECTION DETAIL OF WALL BETWEEN KITCHEN / LIVING  
 SCALE 1:20

Rev	Date	Initial

Client  
 Mr Keon Ryall

Project  
 3 Two Gates,  
 Slaithwaite,  
 HUDDERSFIELD  
 HD7 5UG

Drawing  
 Details of proposed first floor &  
 section detail of new internal wall

Drawing number	1106 (PL) 11	

Scale	1:20@A3	Drawn	OP
Date	28.05.20	Checked	--

rev