


First Floor Construction: 18mm T&G timber floorboards on 75x122mm deep timber joists C24 @ 450 centres to replicate existing joists.
 Joists to be hung off fitch beam in accordance with Structural Engineer's calculations and details.

01 | DETAILS OF PROPOSED NEW FIRST FLOOR
 SCALE 1:20

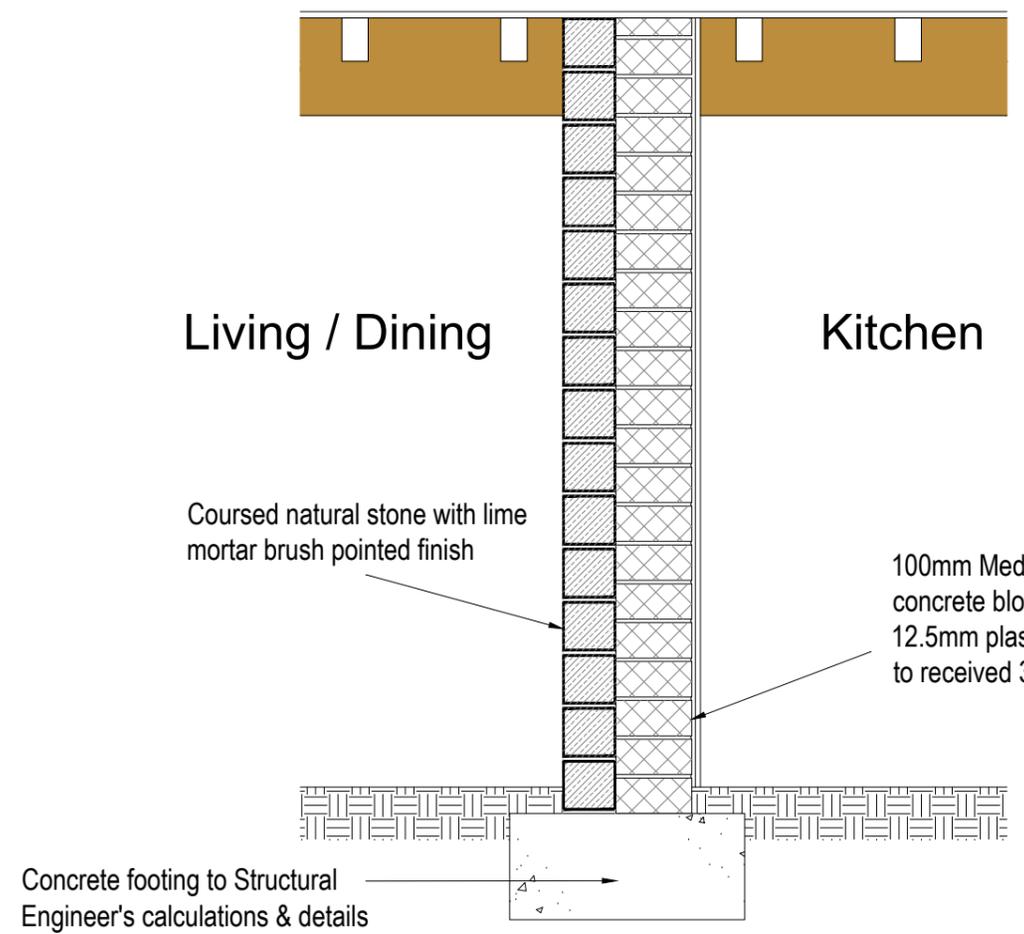

02 | SECTION DETAIL OF WALL BETWEEN KITCHEN / LIVING
 SCALE 1:20

Rev	Date	Initial
A	03.07.20	OP
	First floor beam details amended to suit comments from Senior Conservation & Design Officer in email dated 30.06.20	

Client
Mr Keon Ryall

Project
**3 Two Gates,
 Slaithwaite,
 HUDDERSFIELD
 HD7 5UG**

Drawing
**Details of proposed first floor &
 section detail of new internal wall**

Drawing number 1106 (PL) 11	A
	rev

Scale	1:20@A3	Drawn	OP
Date	28.05.20	Checked	--