


01 WINDOW DETAILS
SCALE 1:5

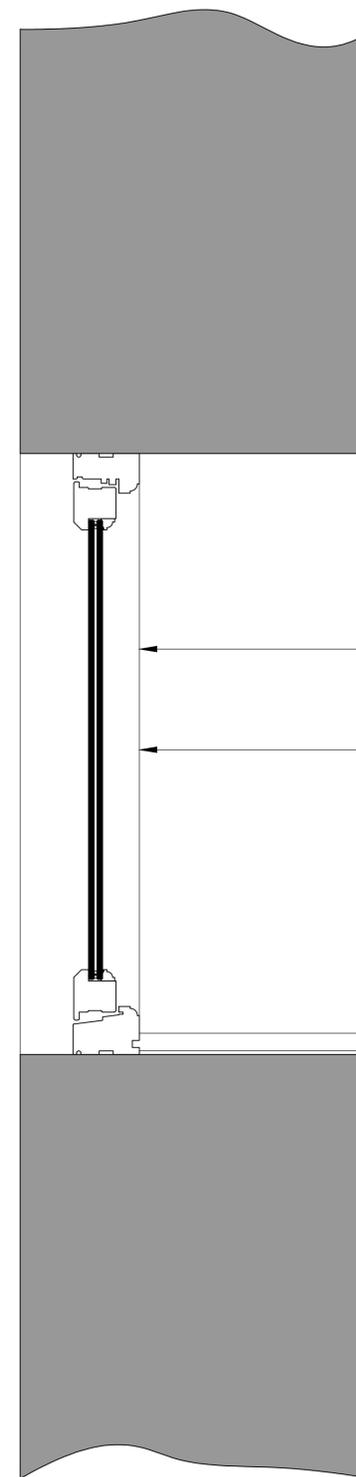

Windows:

- To minimise the effect of double reflection from double glazed units, the overall thickness to be a maximum 16mm, typically 4/8/4.
- The edge seals should be black, white or bronze rather than silver to minimise their visual/ reflective impact.
- Traditional butt hinges should be used
- There should be no trickle vents
- No external sills

Gun applied sealant to front & back of window heads.

Window / Door Frames to be positioned to have a minimum frame overlap of 30mm to comply with Accredited Construction Detail Ref: MCI-WD-03

New windows to be Timber framed double glazed units with internally glazed 4/8/4 hermetically sealed double glazed units. All units to either top or side hung, weather stripped, with butt hinges & suitable locking system. The glazed cavity is to be Argon filled. Obscure glazing to all bathrooms. Window construction to achieve an average glass and frame U-value of 1.4 W/m2k. Transmittance of 0.7 to be used

Rev	1. Window details amended to suit comments from Senior Conservation & Design Officer in email dated 30.06.20	03.07.20	OP
-----	--	----------	----

Client

Mr Keon Ryall

Project

**3 Two Gates,
Slaithwaite,
HUDDERSFIELD
HD7 5UG**

Drawing

Window Details

Drawing number	1106 (PL) 12	A
----------------	---------------------	----------

Scale	1:5@A1	Drawn	OP
Date	01.06.20	Checked	--