


Notes:
All drawings to be read in conjunction with all other drawings as noted on issue sheet.

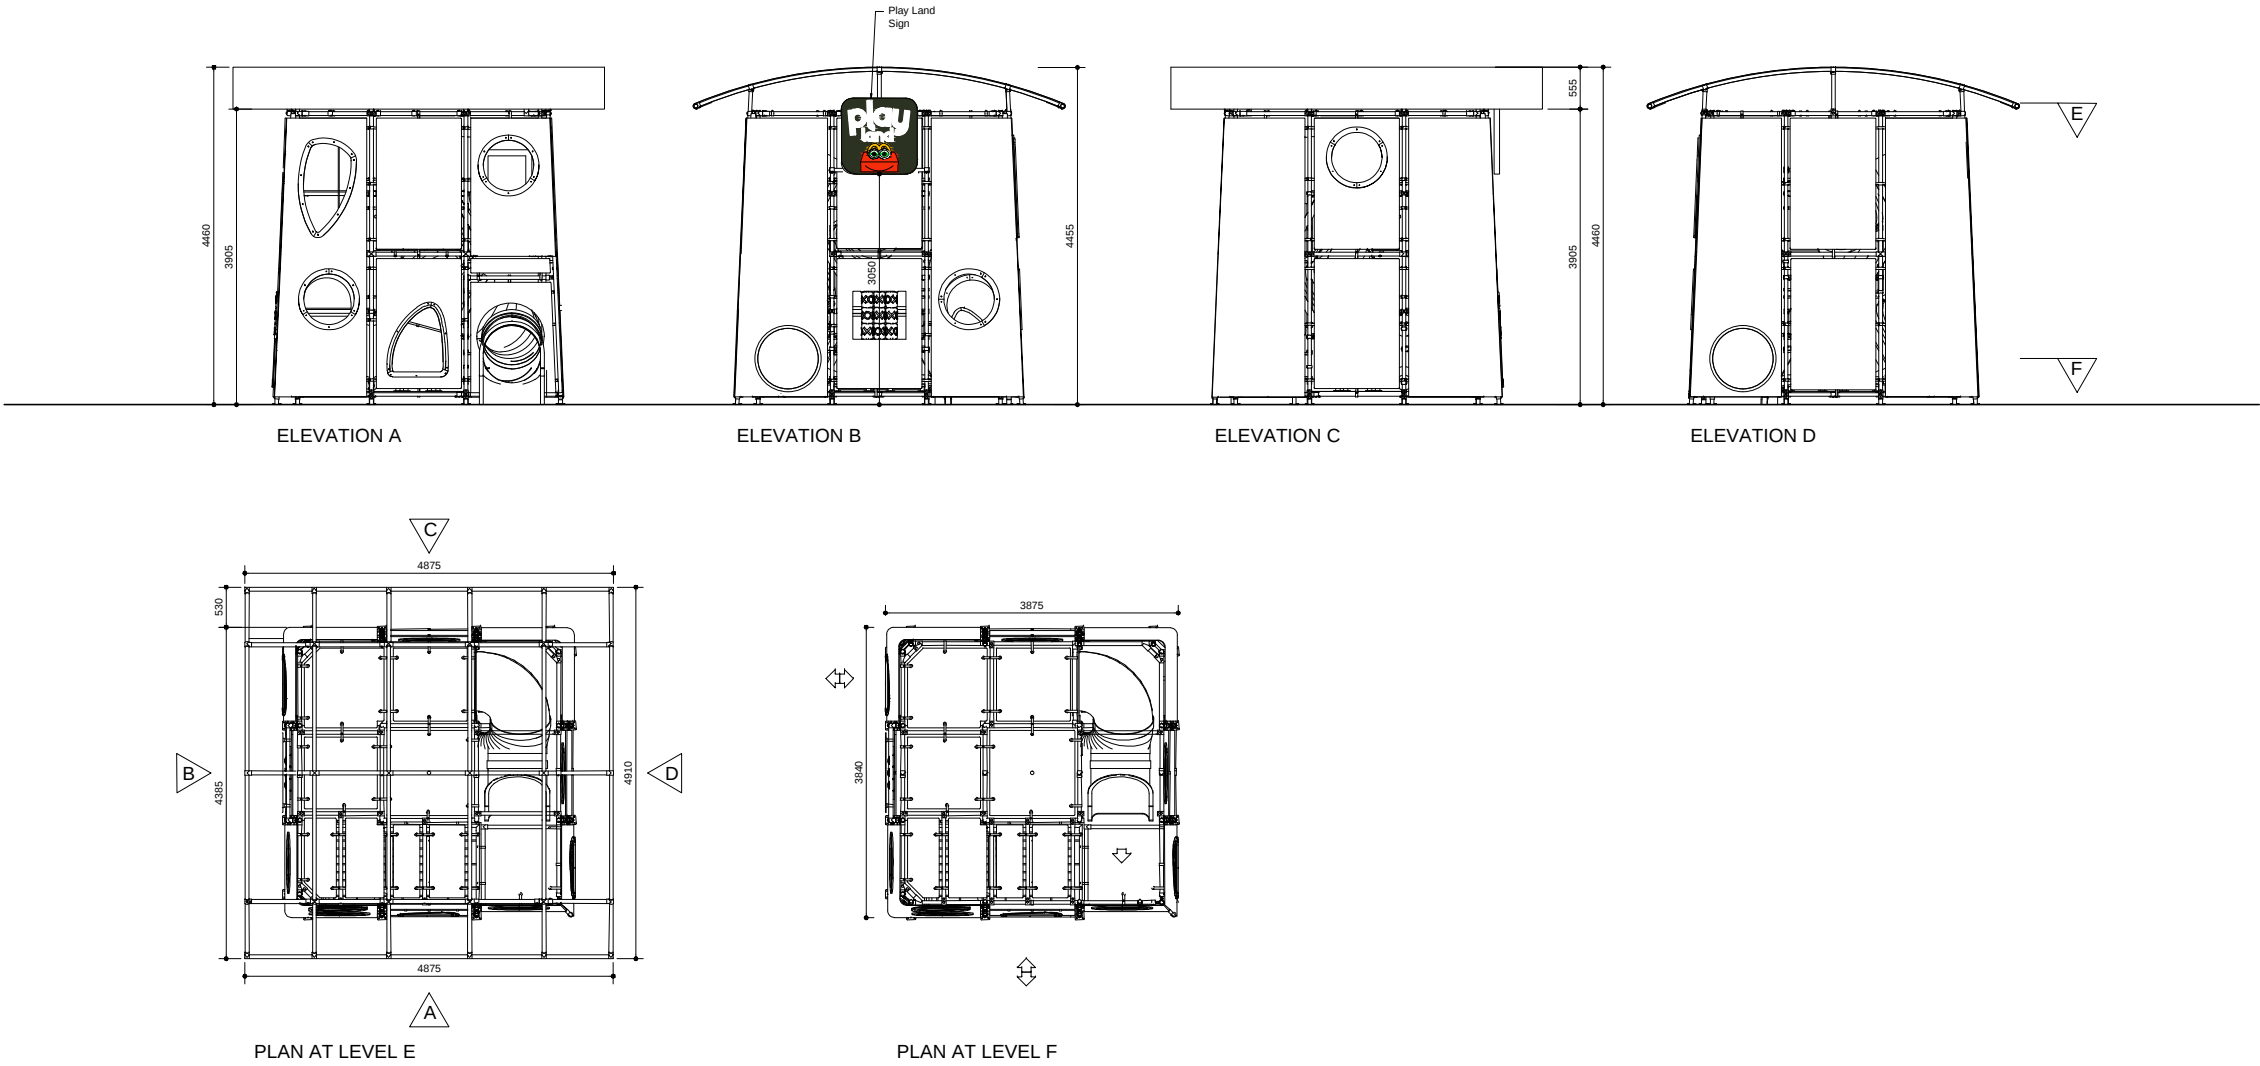

REV.	DATE.	DRAWING REVISIONS.	BY.	CHECKED

GENERAL NOTES:
All works are to be undertaken in accordance with the Building Regulations and the latest British Standards.
All proprietary materials and products are to be used strictly in accordance with the manufacturer's recommendations.
All dimensions to be checked on site prior to construction.
All risks assessed to comply with the designer's responsibility under the Construction (Design Management) Regulations 2015.

PROPOSED DEVELOPMENT AT
STORE No :-

ON BEHALF OF :-
McDonald's Restaurants Ltd

DRAWING TITLE :-
Kompan Outdoor Play
E09-004
3x3 Play Frame

DRAWN BY JK	CHECKED BY	DRAWING No. 6227-SA-XXXX-OPL3
SCALE & SIZE 1:100@A3	DATE July 2019	

