


South West Facing Elevation



South East Facing Elevation

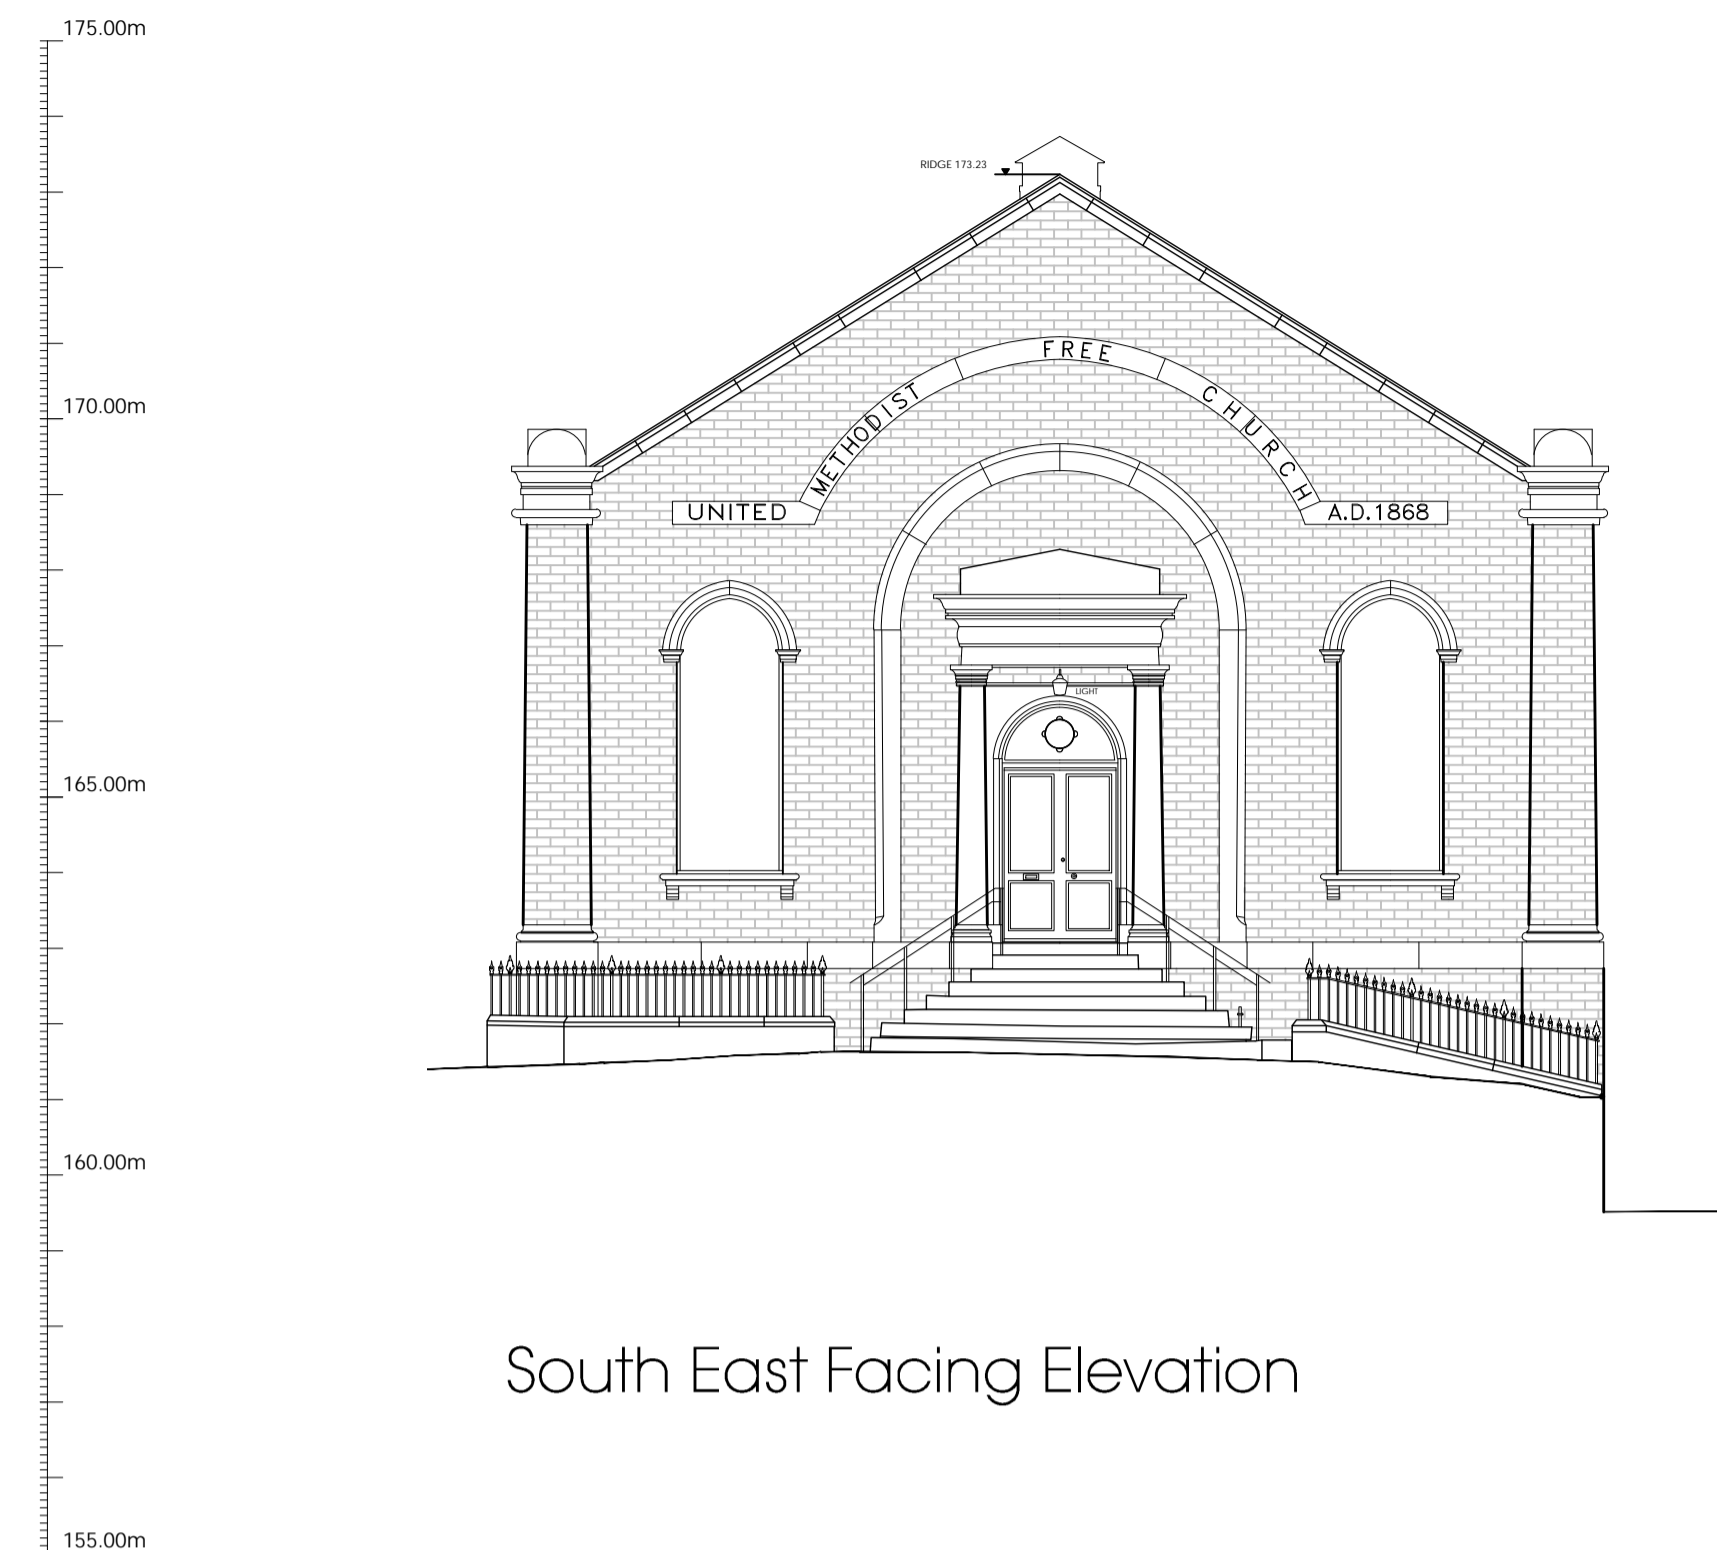

North East Facing Elevation



North West Facing Elevation

REVISIONS:

**Holden
Surveys Ltd**
Topographical Building & Site Surveys - CAD Services
T: 0773 4936469 E: holdensurveys@msn.com

Conversion to Apartments

at Parkwood Methodist Church
Longwood
Huddersfield

for Parkwood Methodist Church
Survey Elevations

Farrar Bamforth Associates Ltd.

Chartered Architectural Technologists

51, Trinity Street, Huddersfield HD1 4DN
Tel. (01484) 424008 Fax. (01484) 512305
E-mail : design@farrarbamforth.co.uk
Website : www.farrarbamforth.co.uk

Drawn PLG
Date Aug 2018
Scales 1:100 @ A1

Drawing No. 17-D23-05 Rev.