




South West Facing Elevation

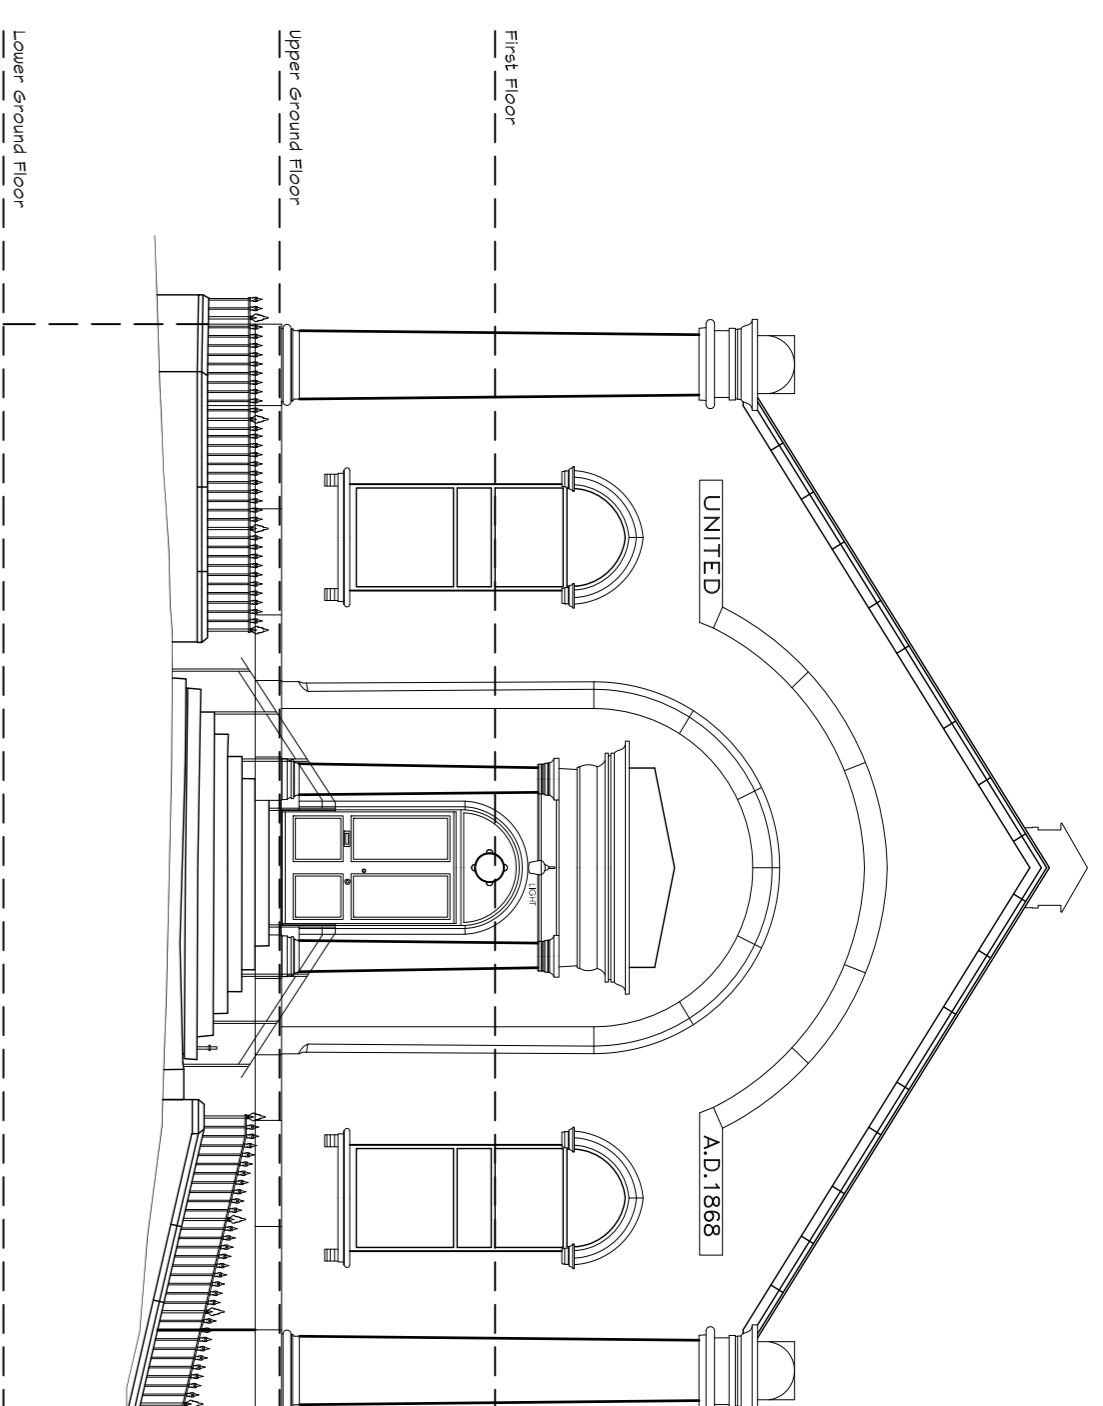


South East Facing Elevation

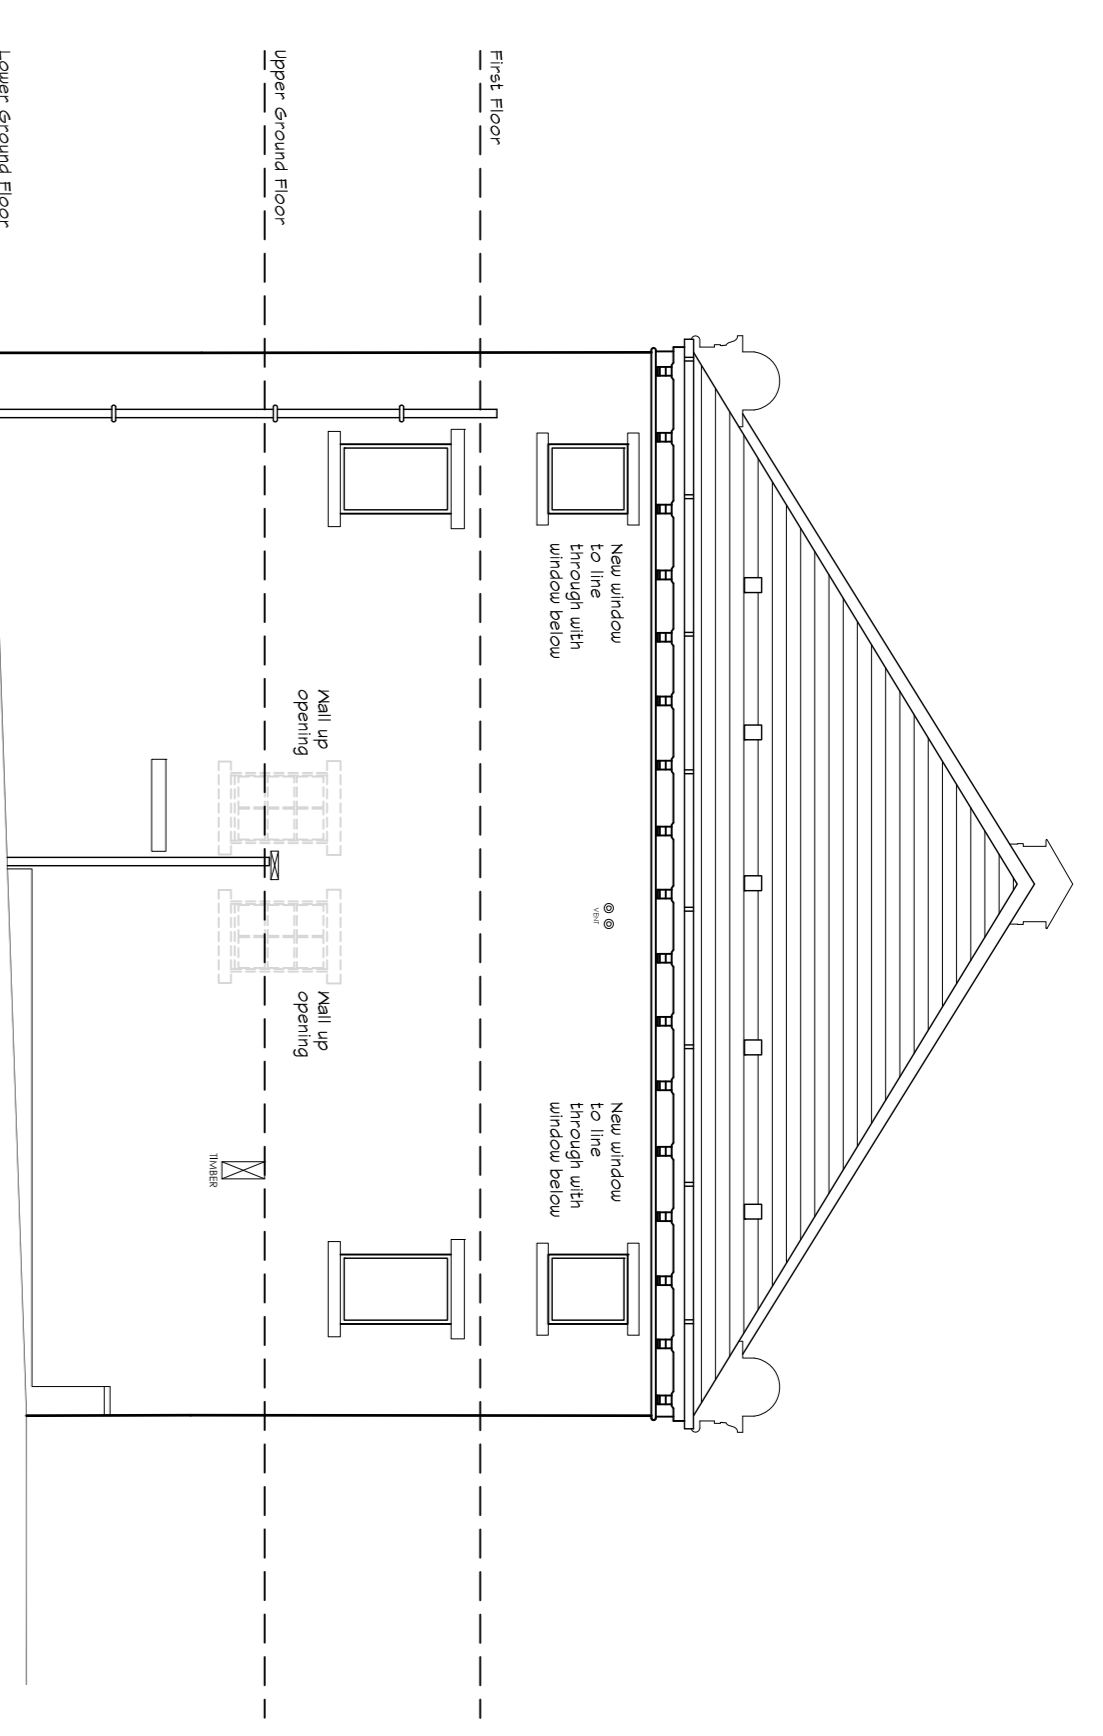


North West Facing Elevation

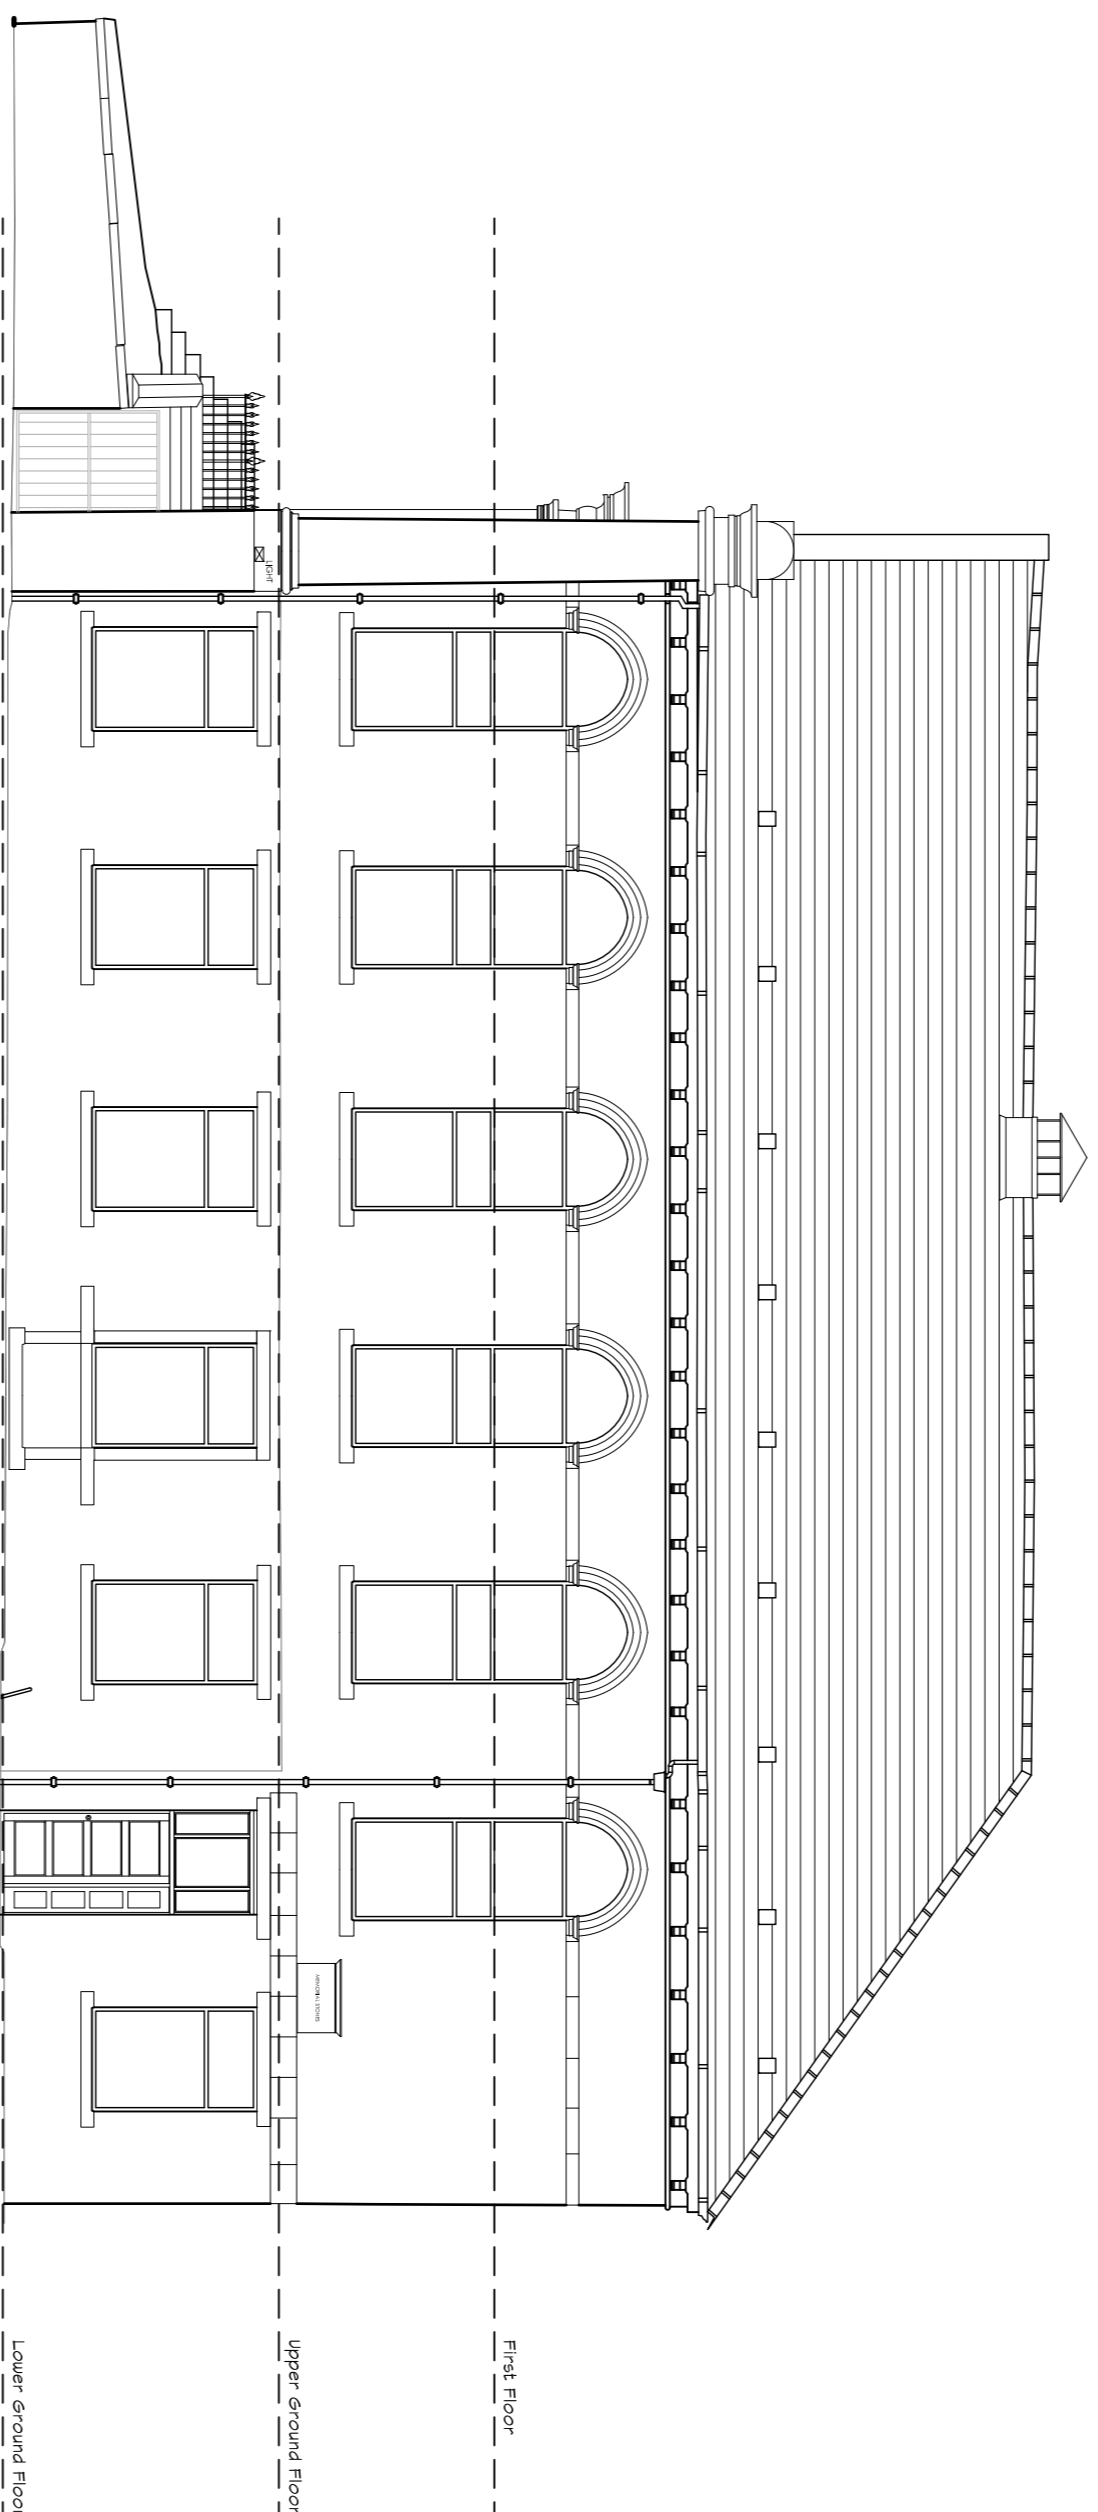


North East Facing Elevation

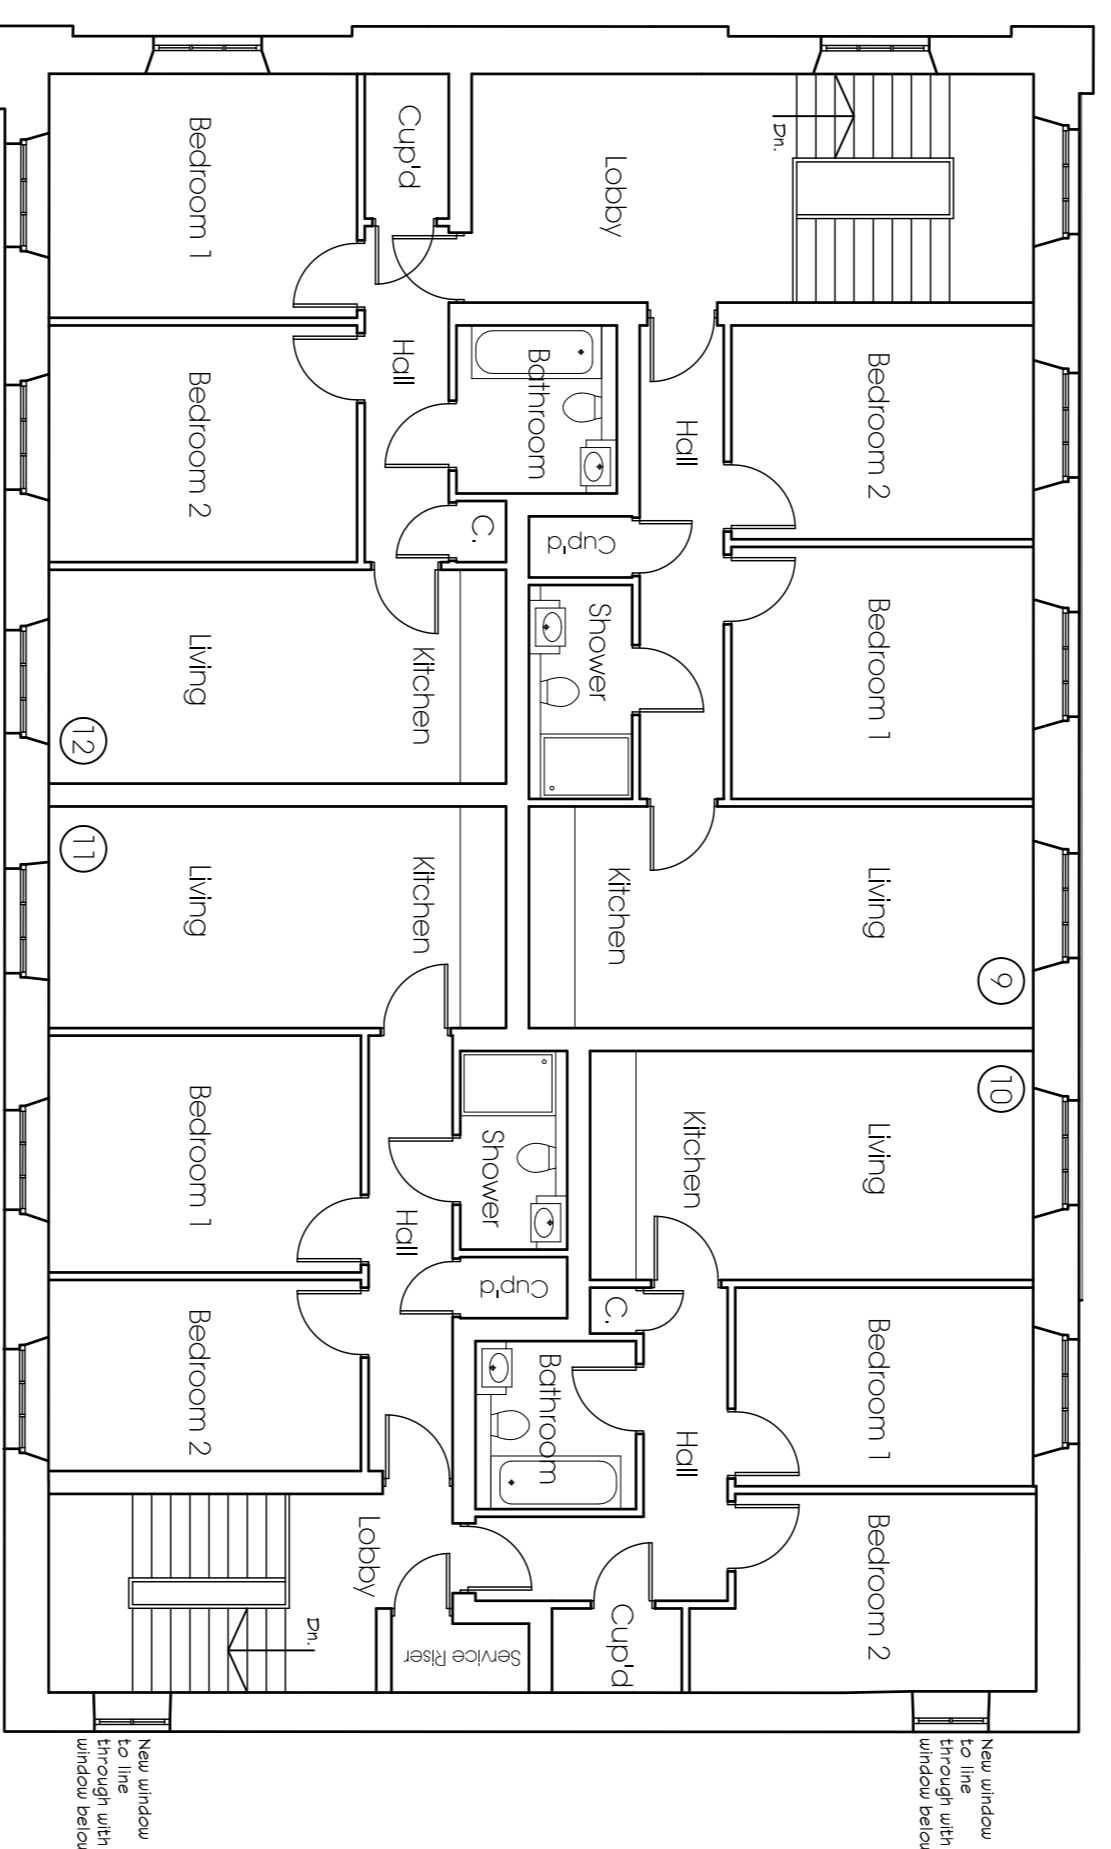

First Floor

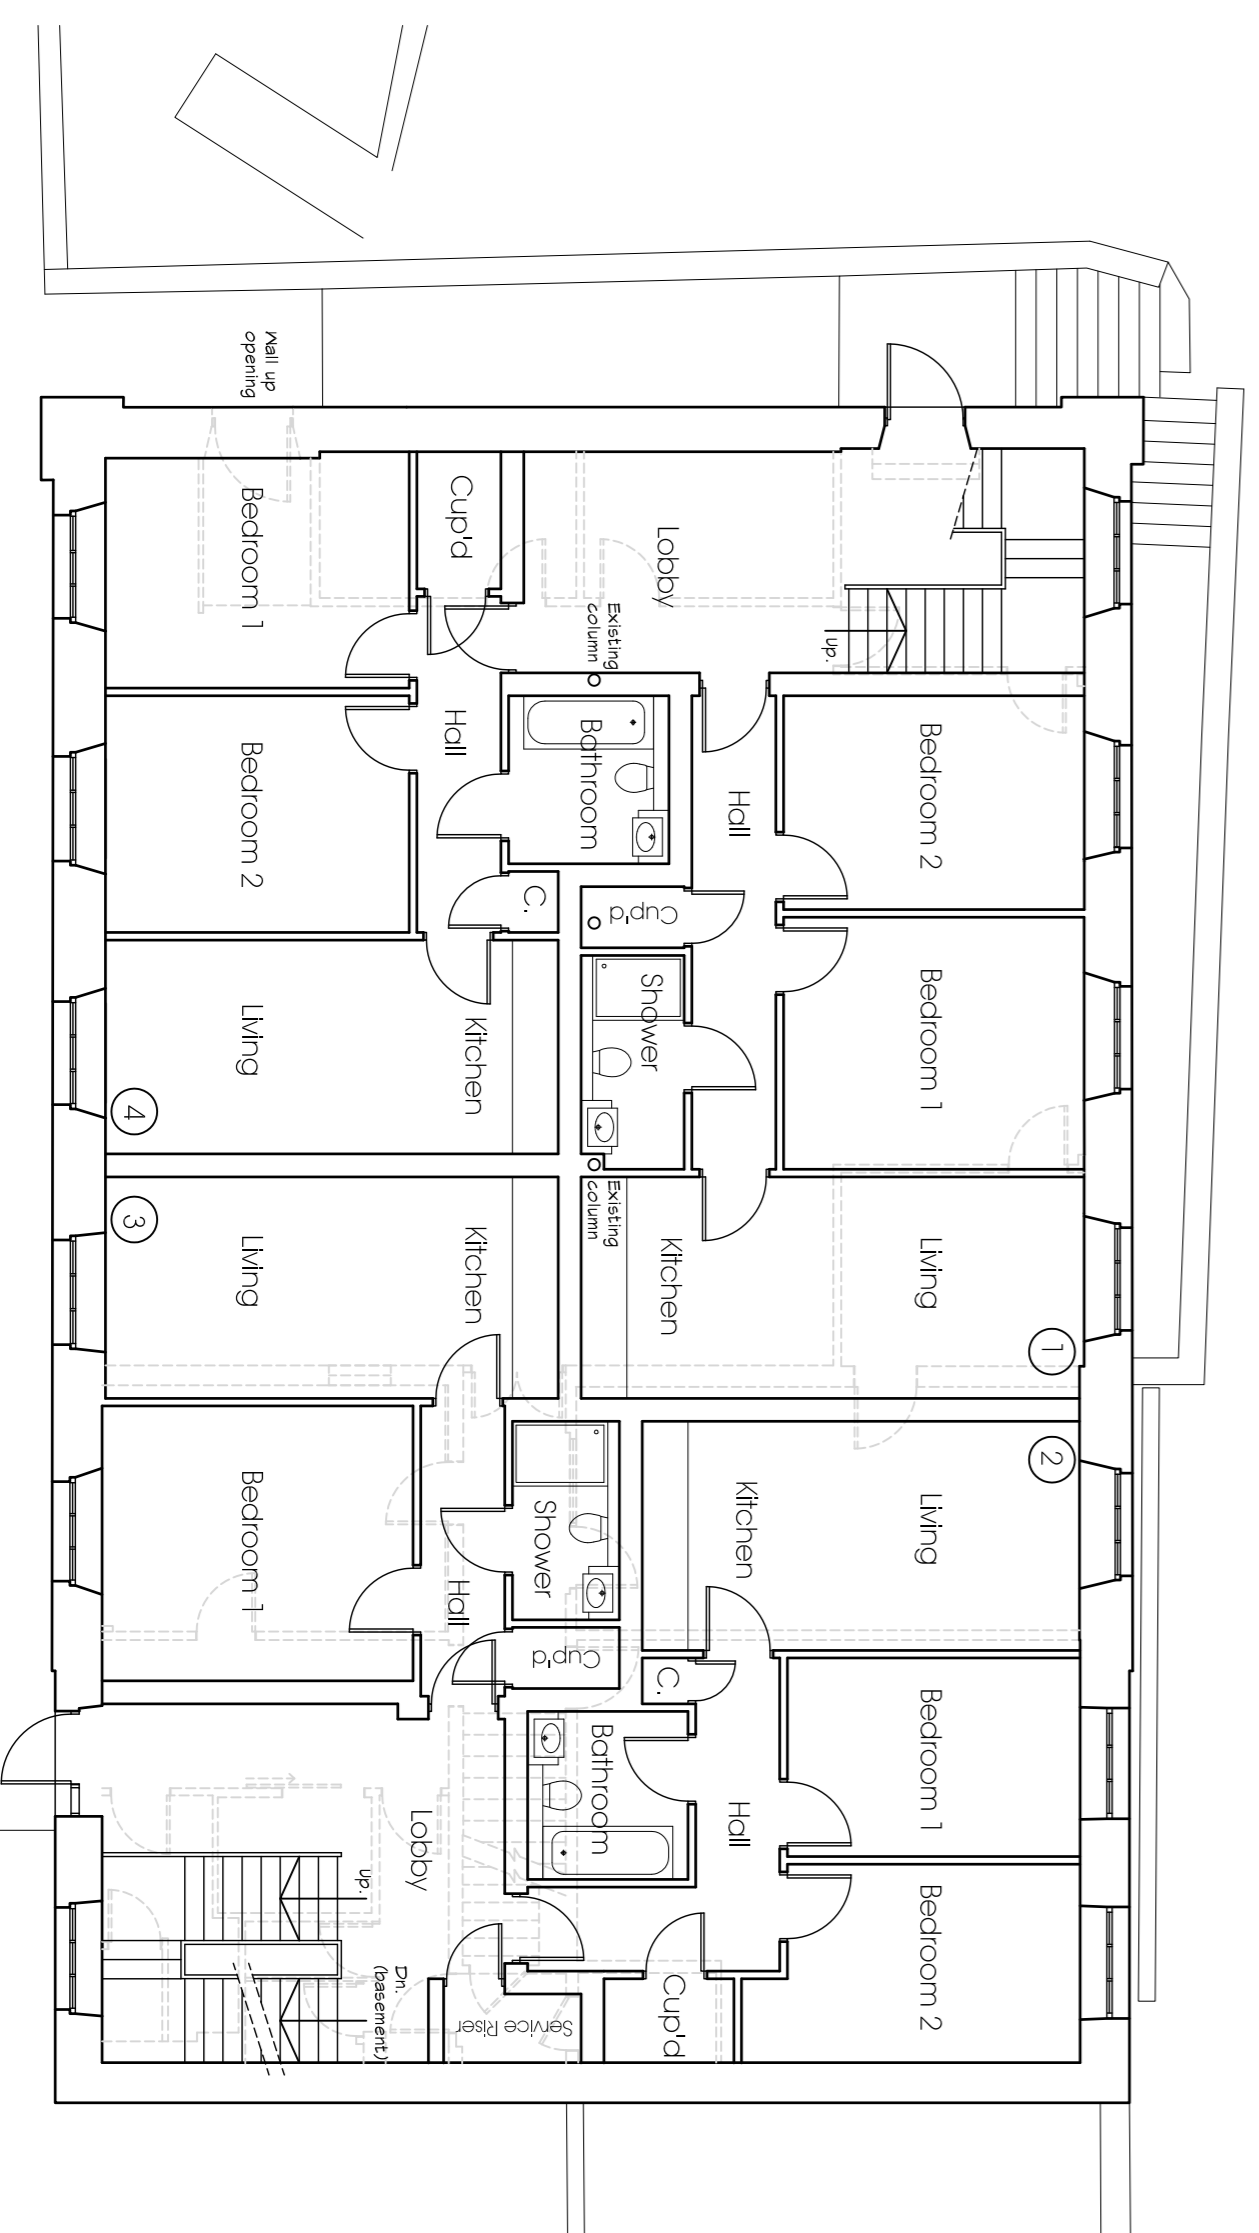

Lower Ground Floor

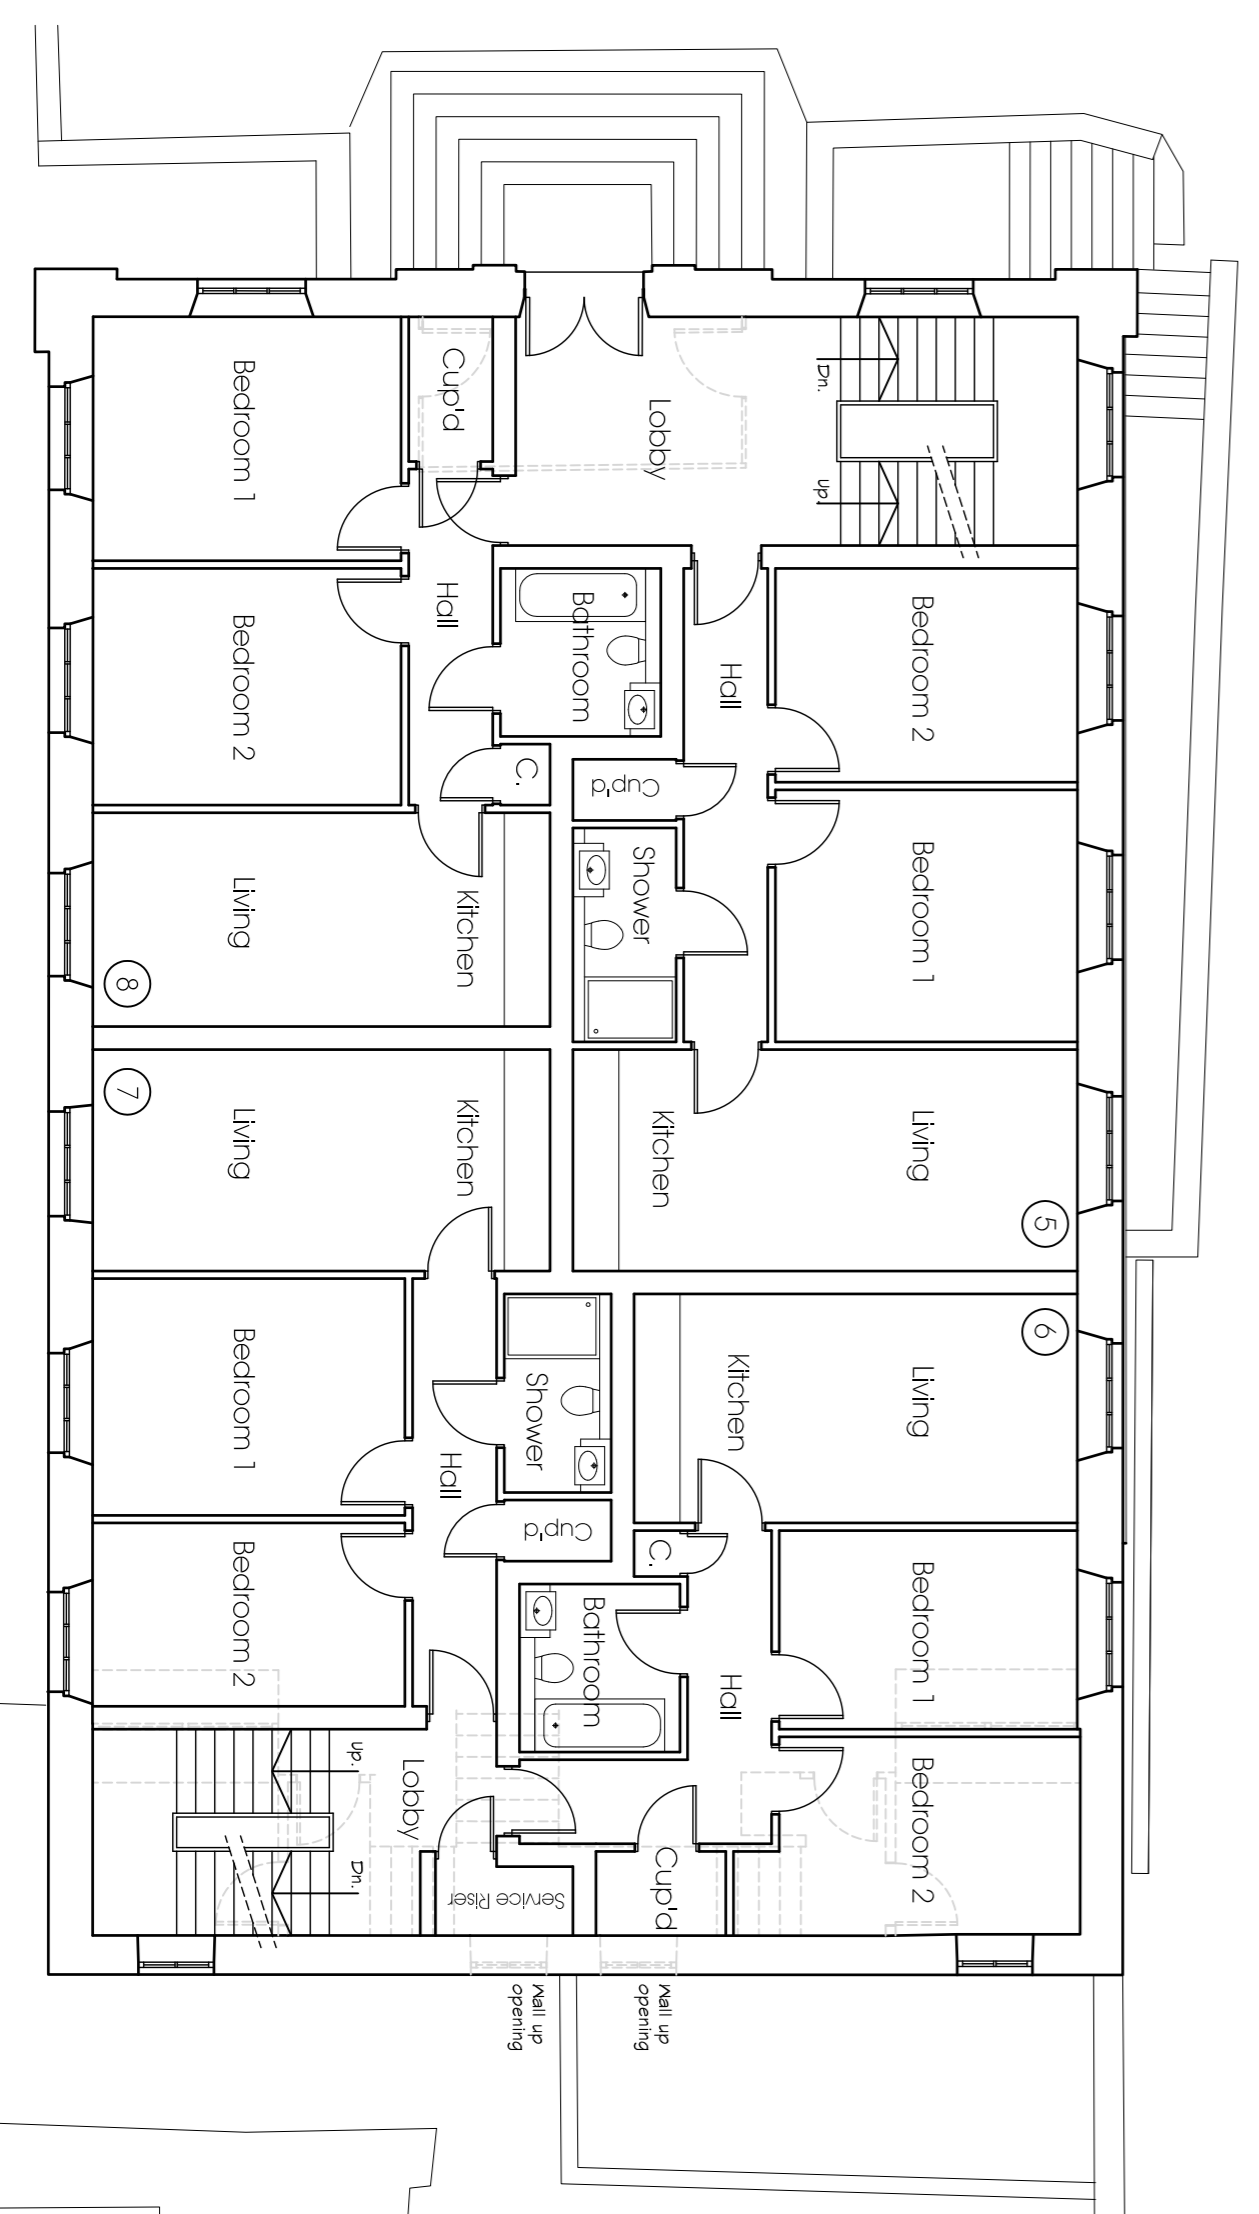

Upper Ground Floor

REVISIONS:
 Conversion to Apartments
 at
 Parkwood Methodist
 Church
 Longwood
 Huddersfield
 for
 Parkwood Methodist
 Church

Proposed Plans & Elevations

Farror Bamforth Associates Ltd.

Chartered Architectural Technologists

51, Trinity Street, Huddersfield HD1 4DN
 Tel: (01484) 424008 Fax: (01484) 512905
 E-mail: design@farrorbamforth.co.uk
 Website: www.farrorbamforth.co.uk

Drawn DRH

Date Aug 2018

Scales 1:100 @ A1

Drawing No. 17-023-06

Rev.