




South West Facing Elevation

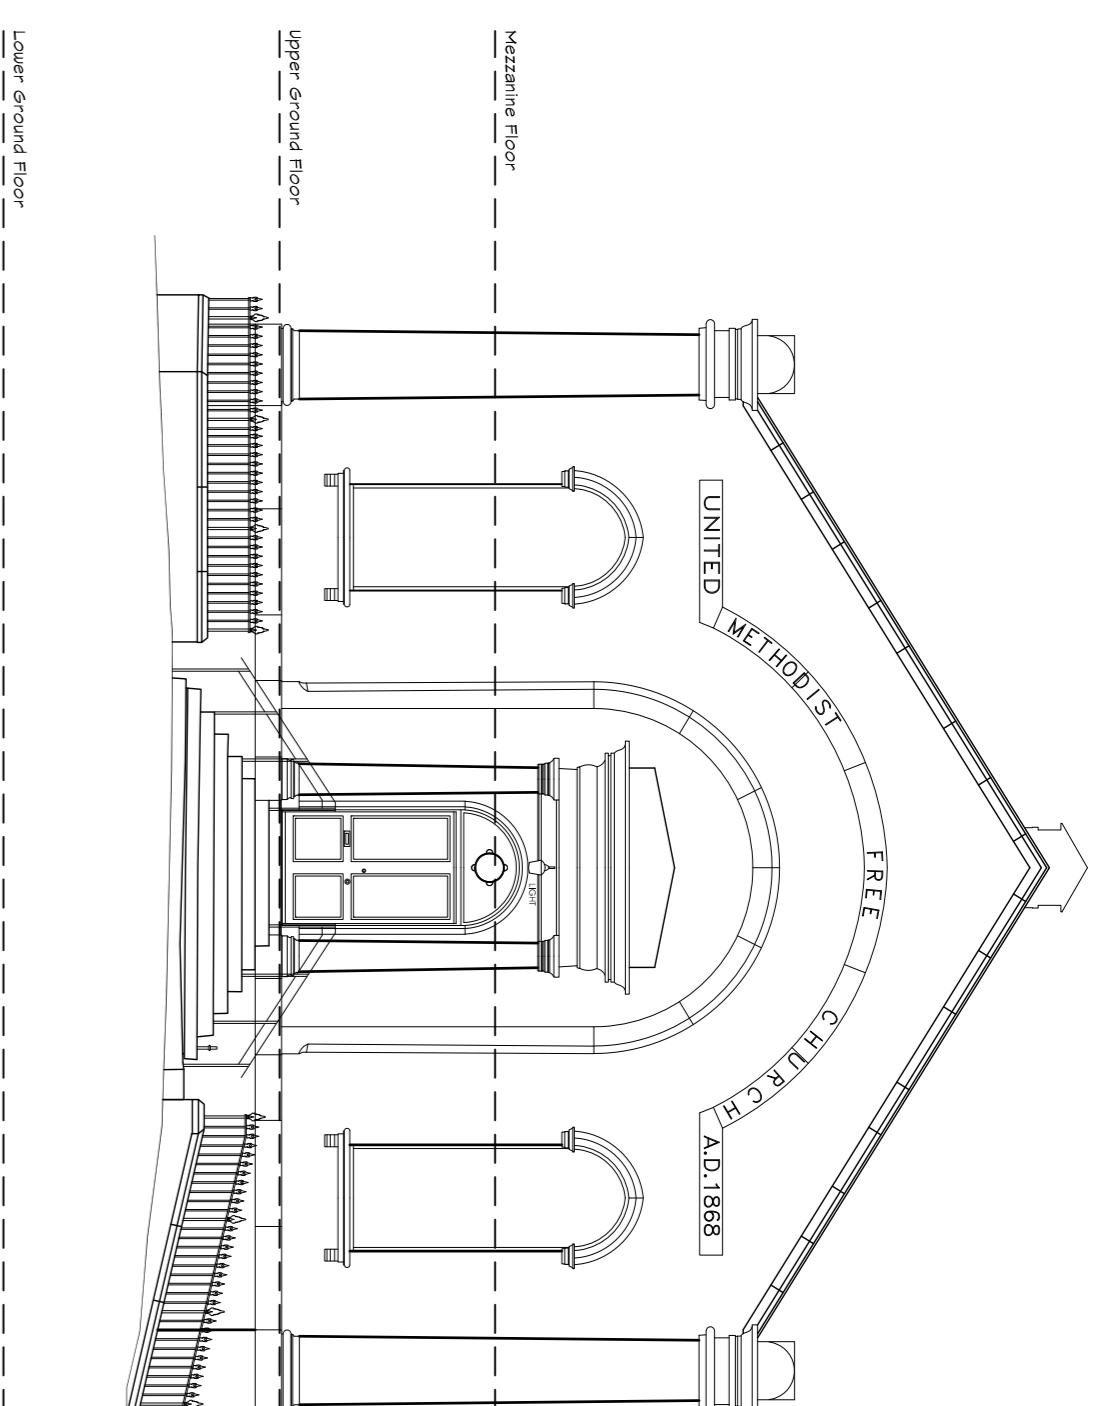


South East Facing Elevation

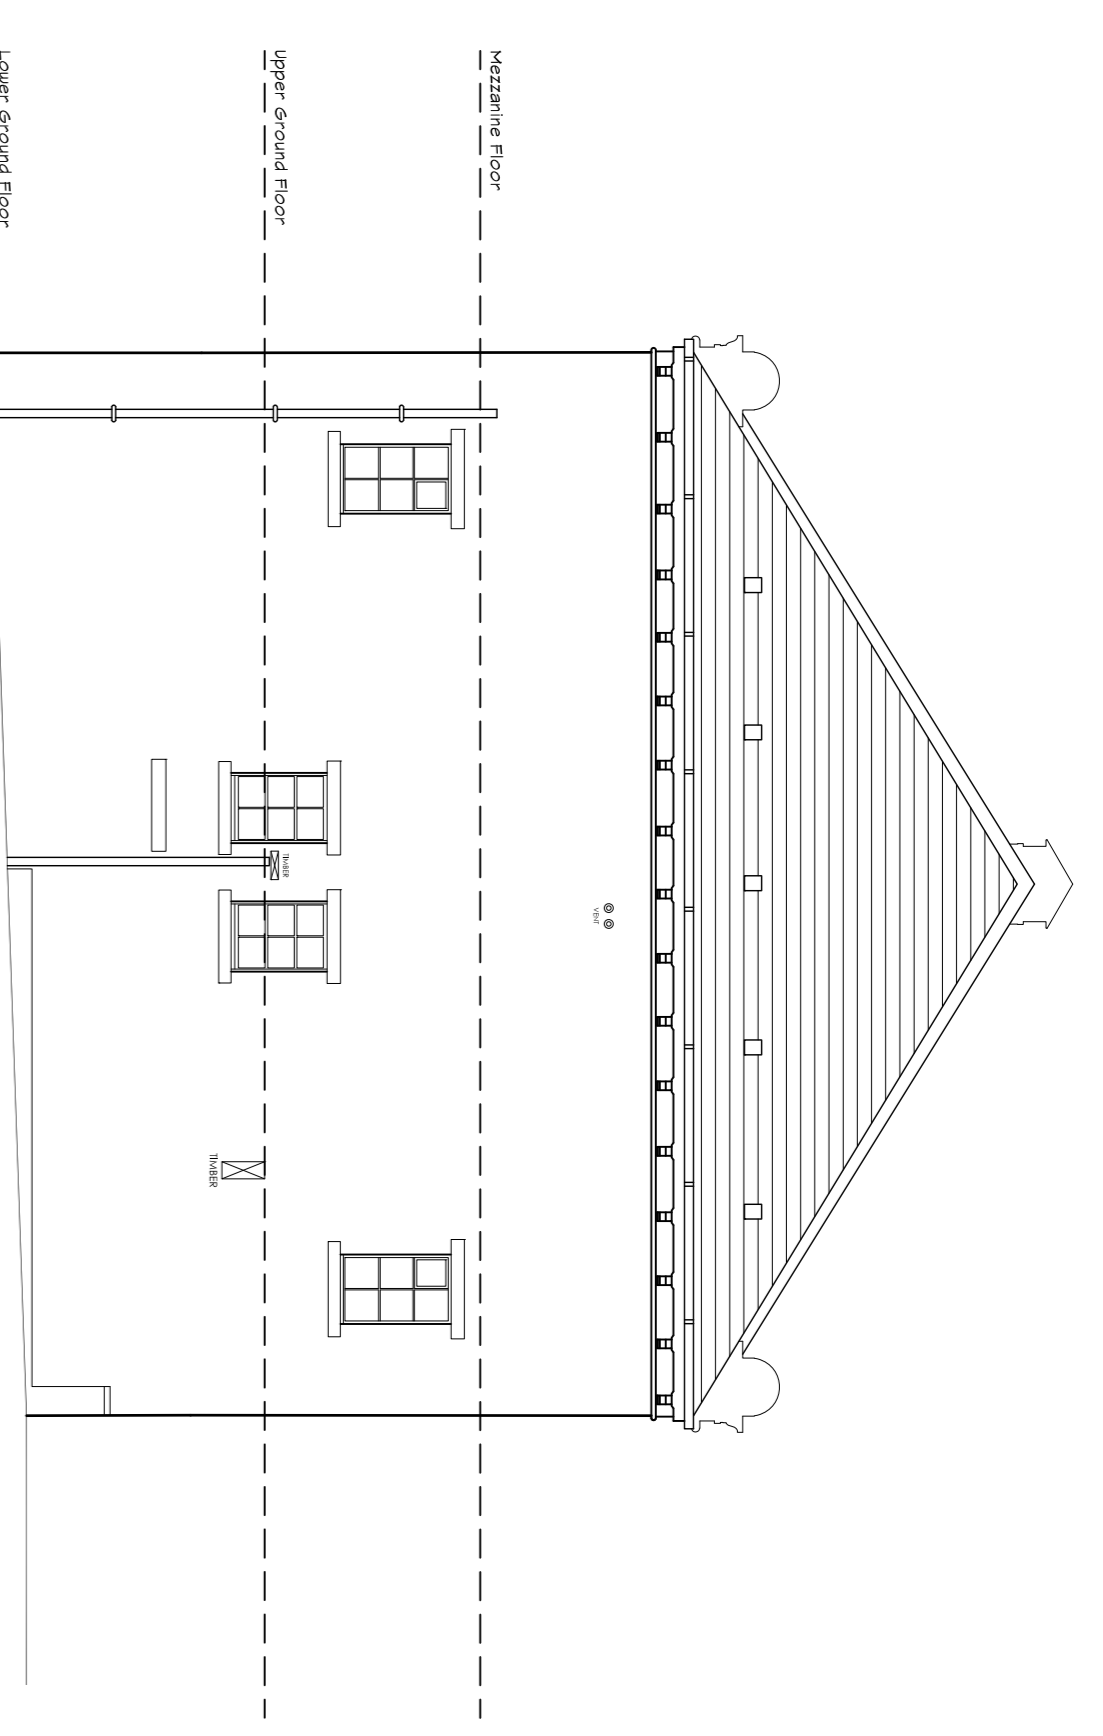


North West Facing Elevation

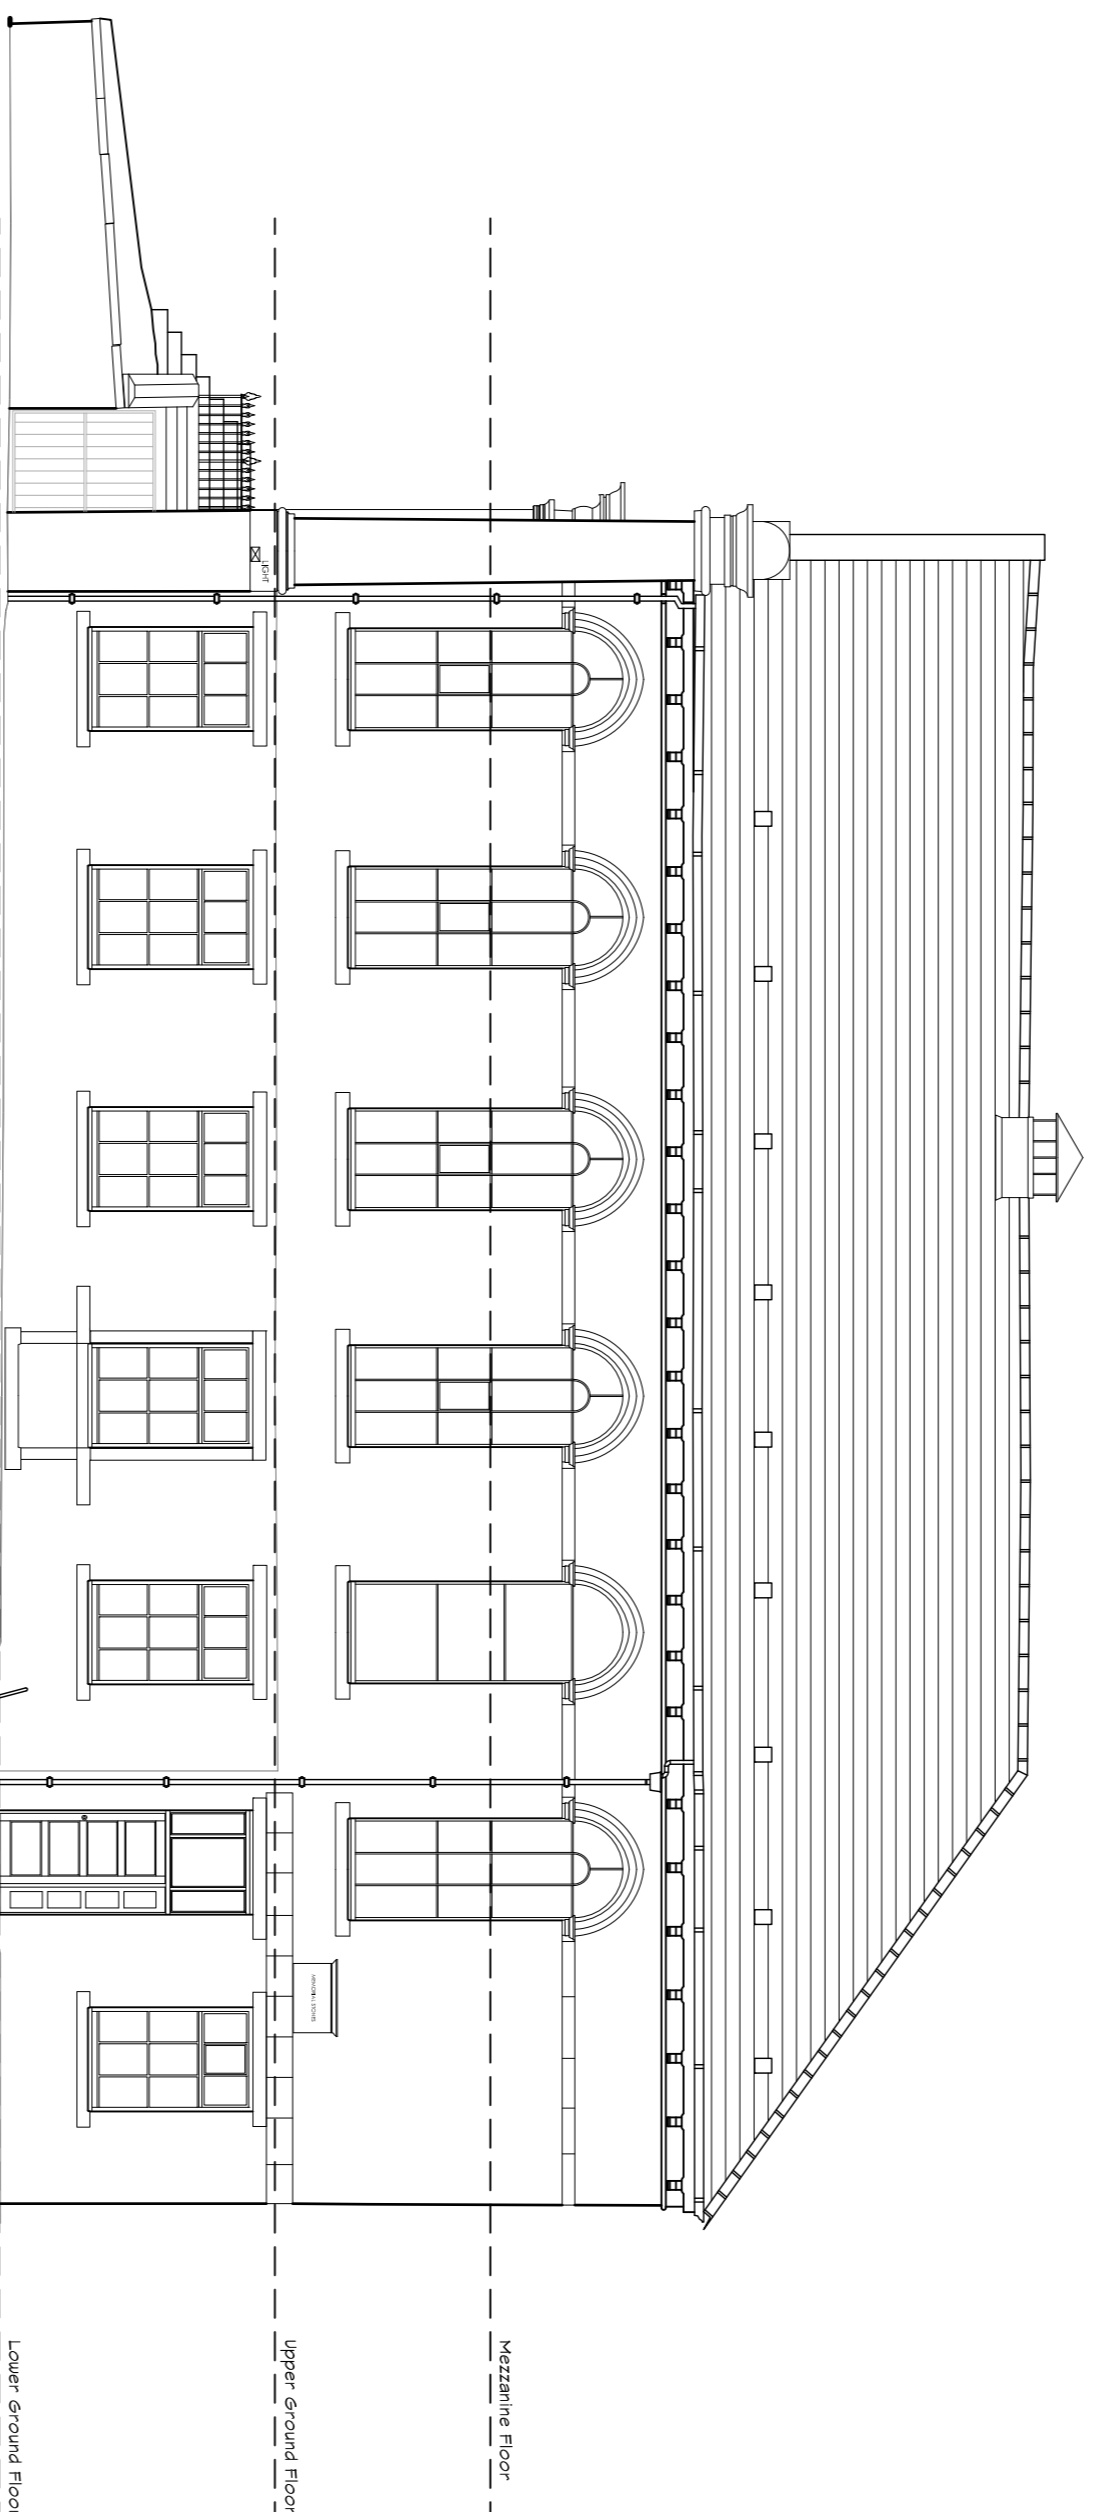


North East Facing Elevation

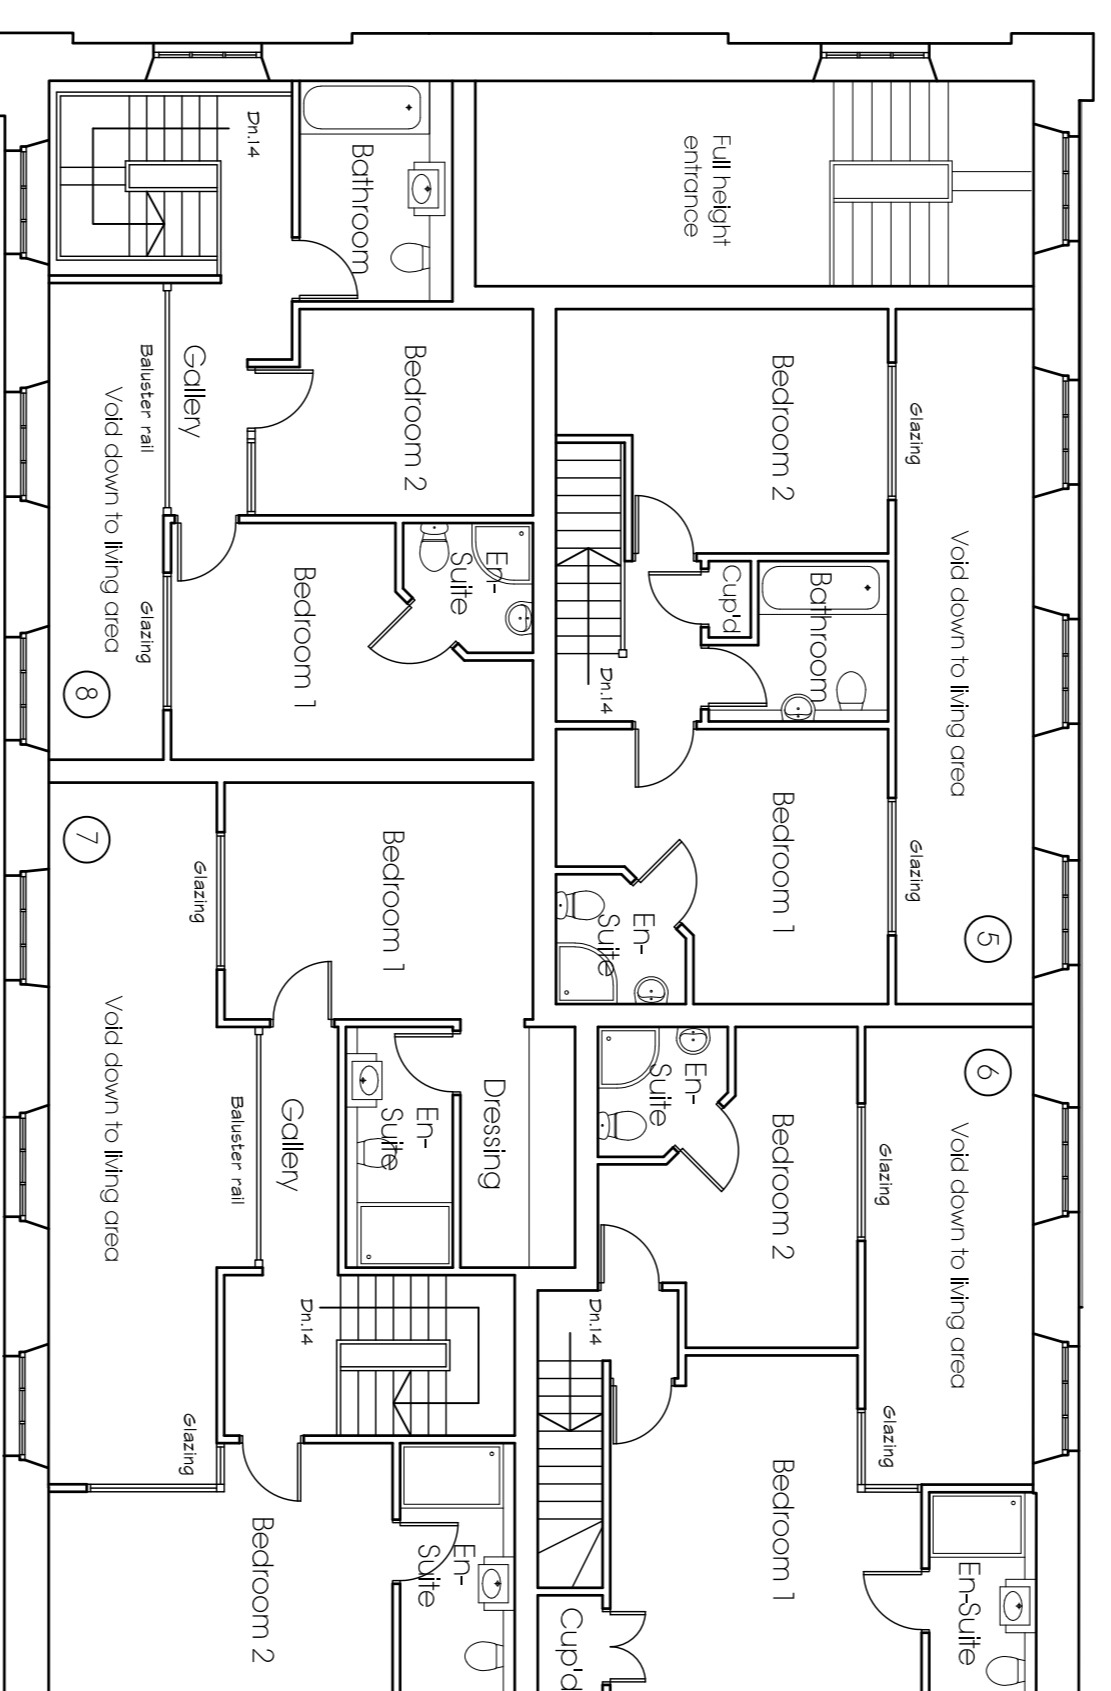

Mezzanine Floor

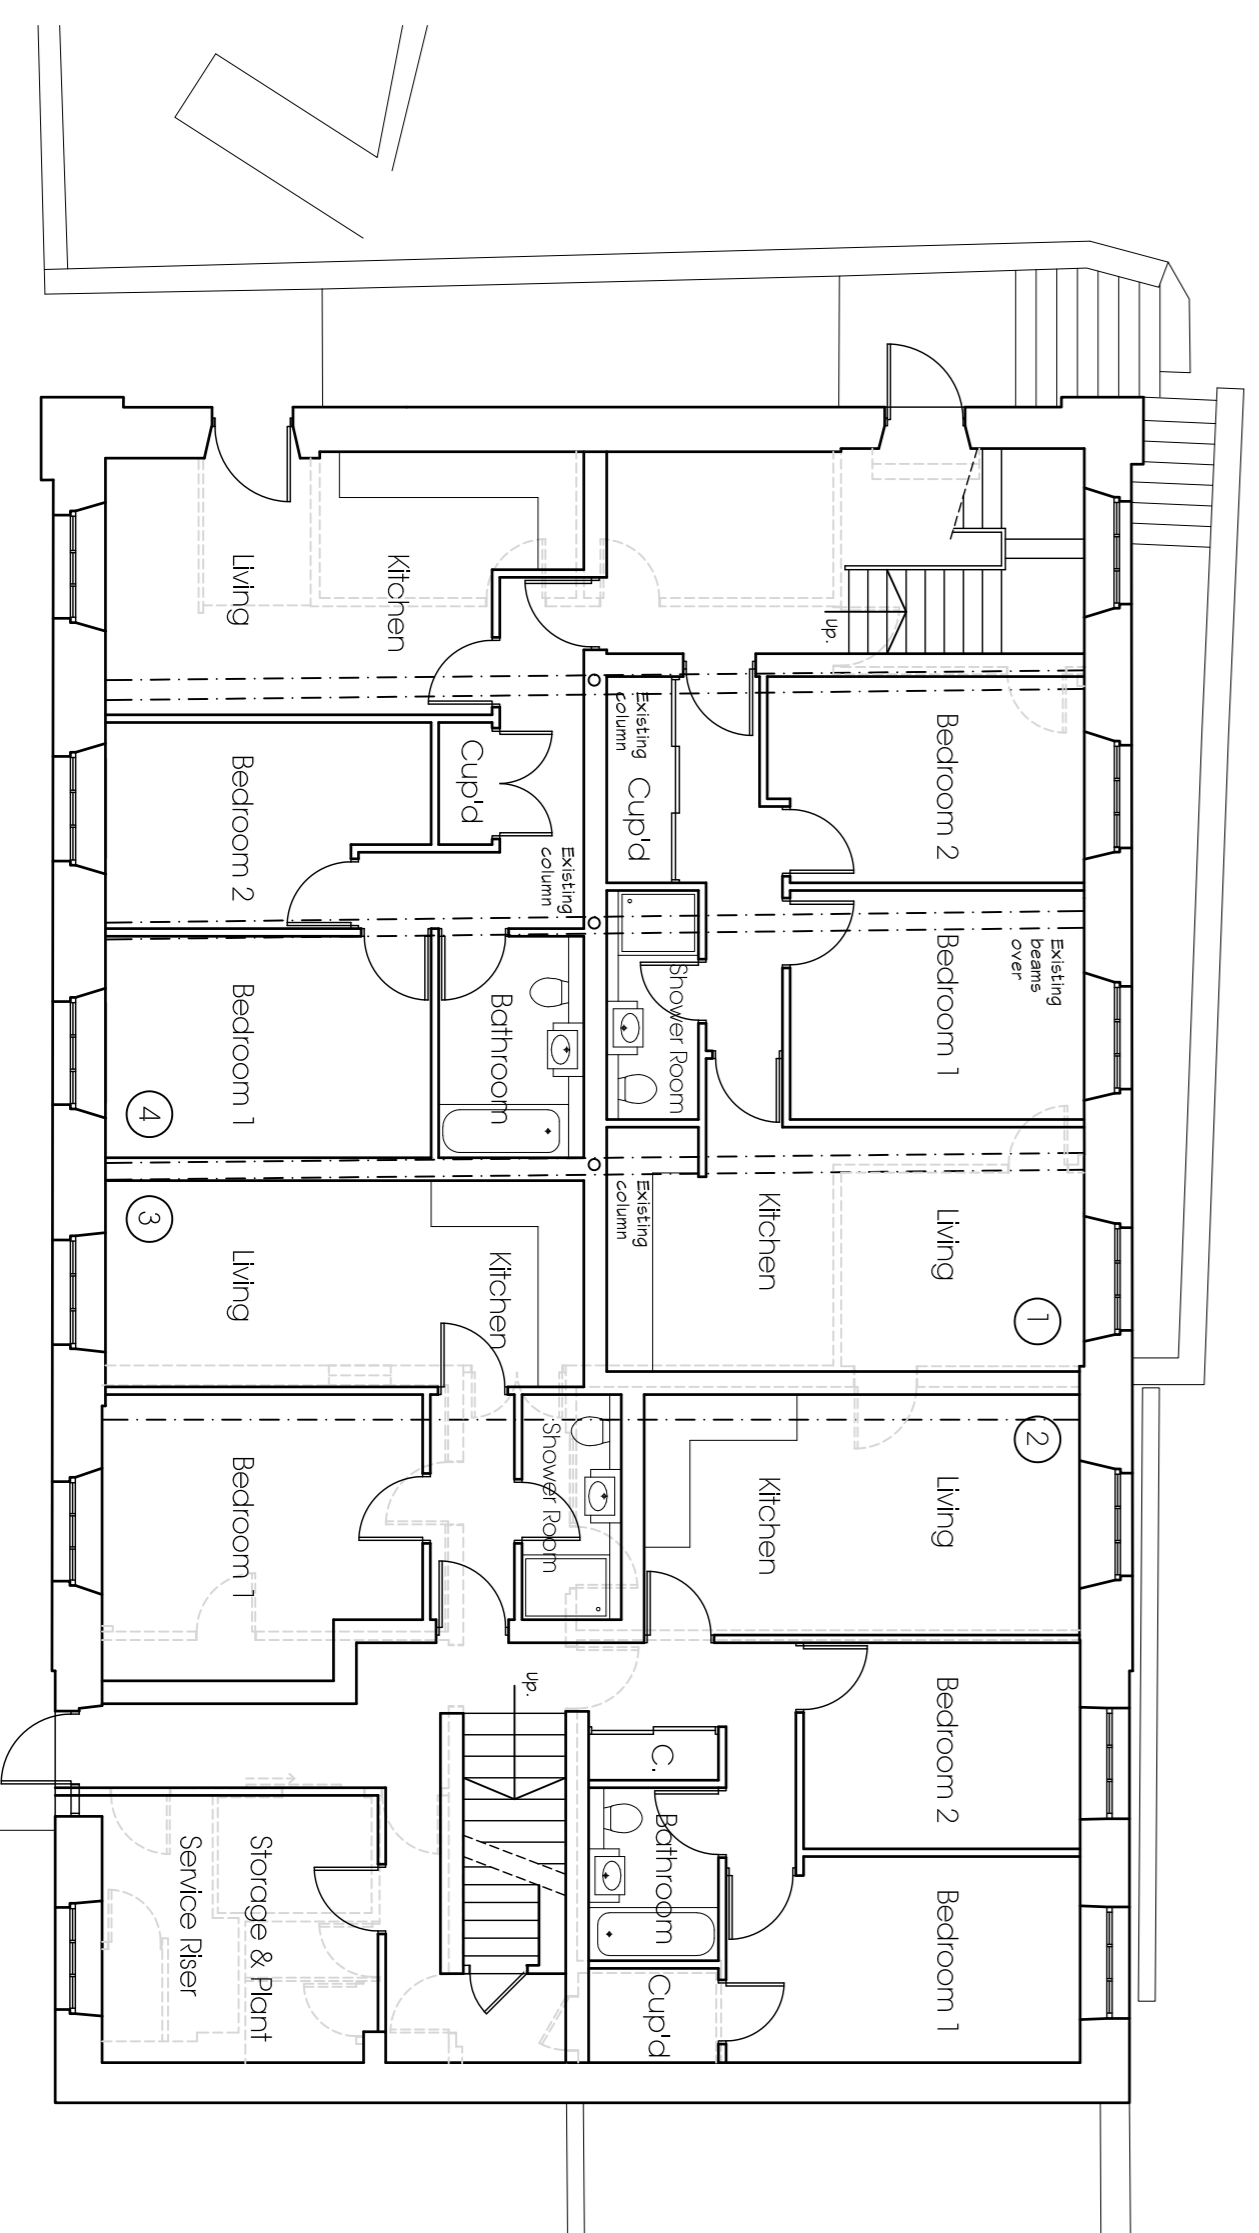

Lower Ground Floor

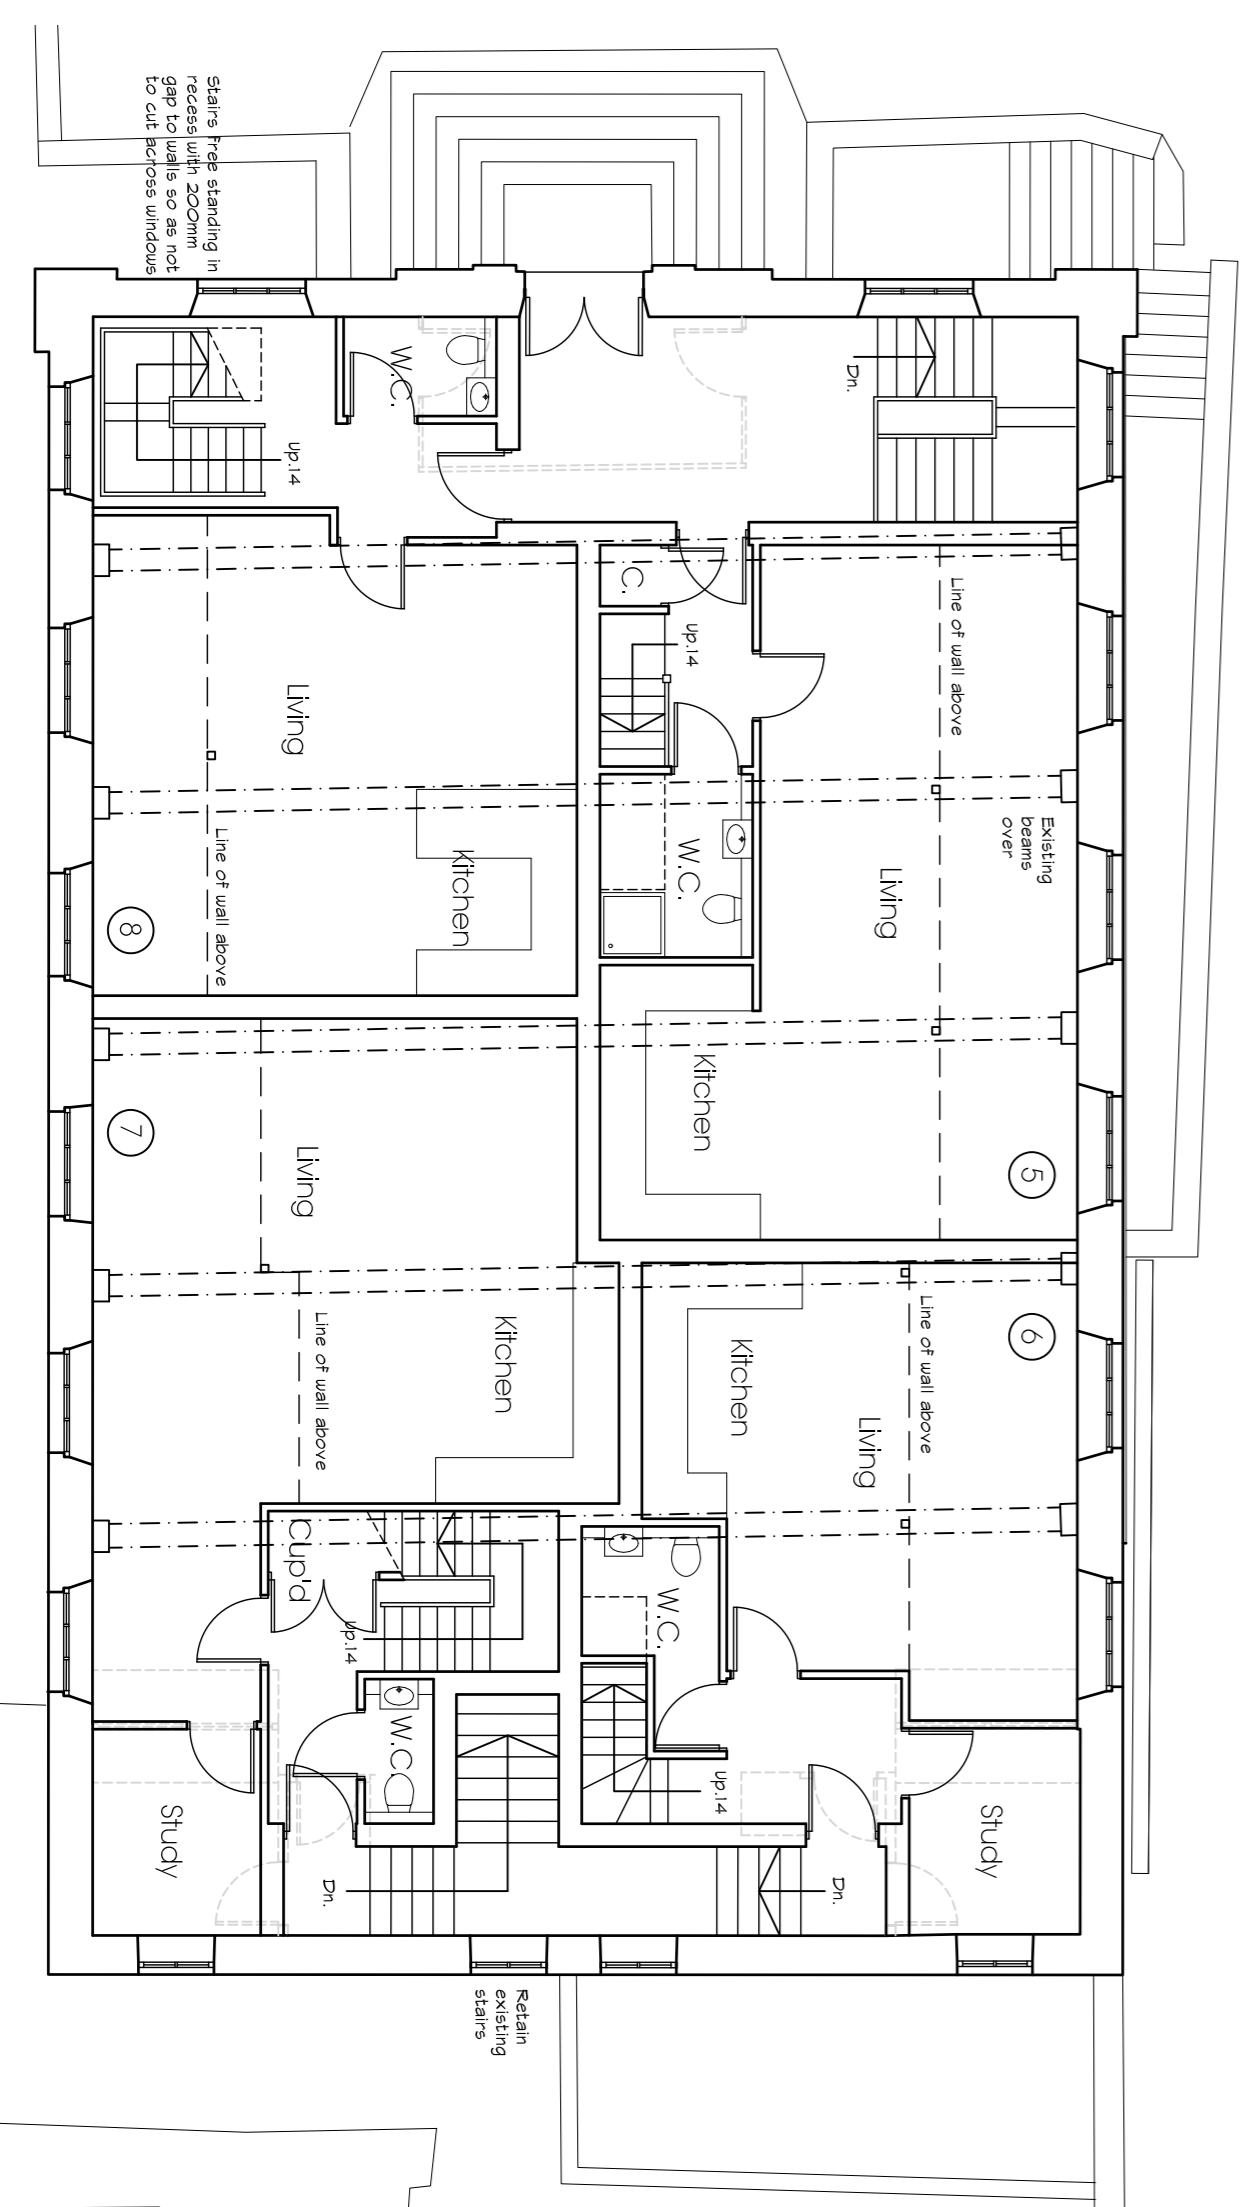

Upper Ground Floor

Rev A: Layouts redesigned for planning
 REVISIONS: 05.10.20
Conversion to Apartments

at **Parkwood Methodist Church**
 Longwood
 Huddersfield

for **Parkwood Methodist Church**

Proposed Plans & Elevations

Farror Bamforth Associates Ltd.
 Chartered Architectural Technologists
 51, Trinity Street, Huddersfield HD1 4DN
 Tel: (01484) 424008 Fax: (01484) 512905
 E-mail: design@farrorbamforth.co.uk
 Website: www.farrorbamforth.co.uk

Drawn: DRH
 Date: Aug 2018
 Scales: 1:100 @ A1
 Drawing No.: 17-023-06
 Rev: A