


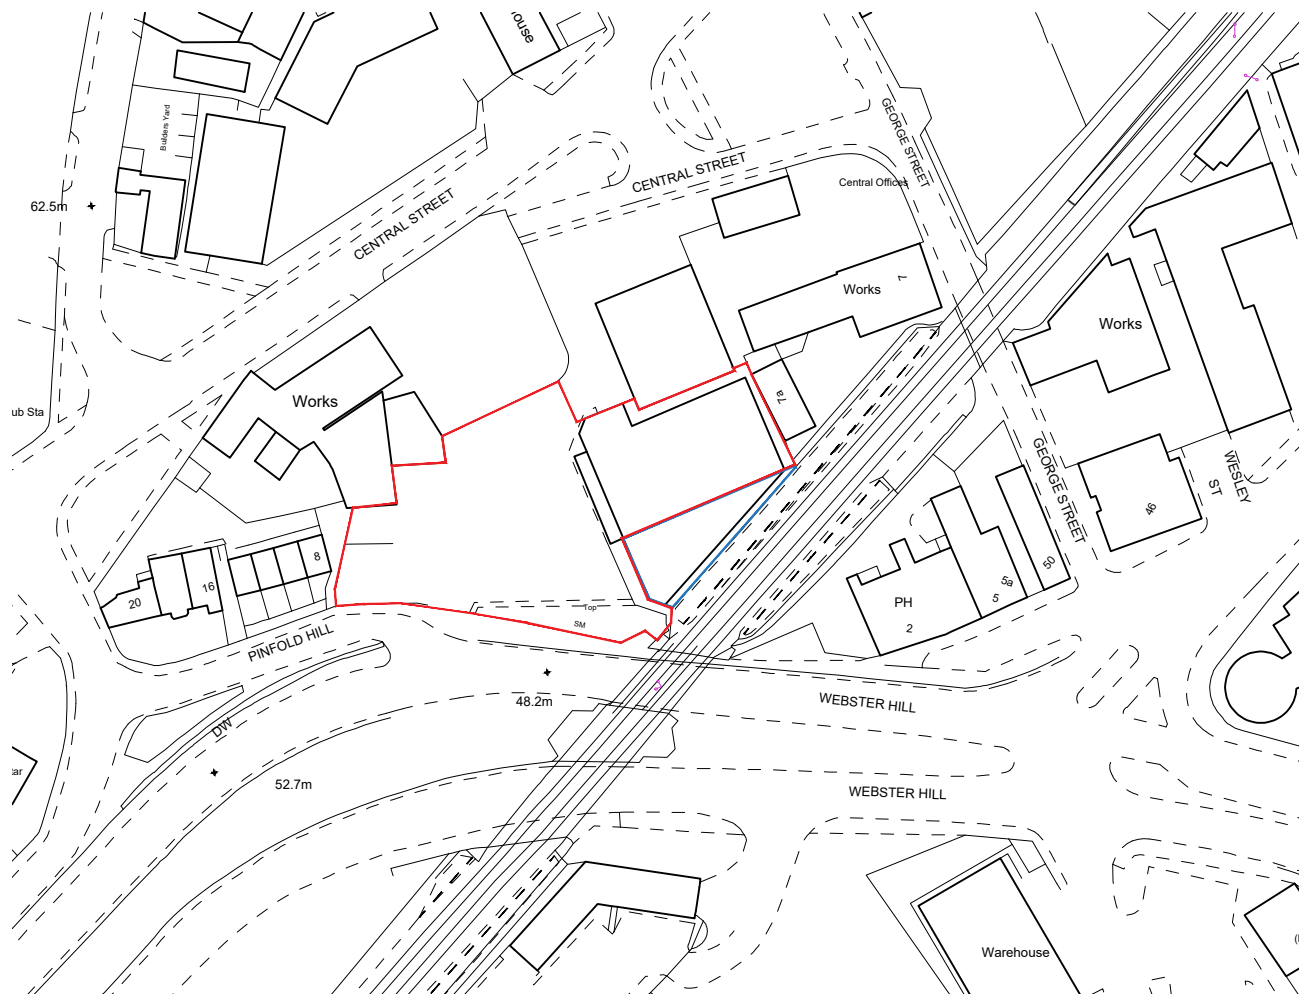

Only figured dimensions should be used.

Scaled dimensions should be checked with the Architect.

This drawing together with the design, is the property and copyright of the Architect and must not be reproduced without written permission

DO NOT SCALE OFF THIS DRAWING

rev	description	drwn	auth	date

Client
Mr F. Patel

Project
Former Harrison Electrical Building

Description
Location Plan

Project No 2643	Drawing No (100)01	Rev -	Scale 1:1250@ A4	Date Drawn 09.12.20	Drawn By SD	Authorised By JC	Purpose of Issue Planning ☒ Building Regs ☐ Tender ☐ Construction ☐ Comment ☐ info ☐
--------------------	-----------------------	----------	---------------------	------------------------	----------------	---------------------	--

ACUMEN
DESIGNERS & ARCHITECTS

acumenarchitects.co.uk 01484 546 000
Headrow House, Old Leeds Road, Huddersfield, HD1 1SG