


FRONT ELEVATION




SIDE ELEVATION

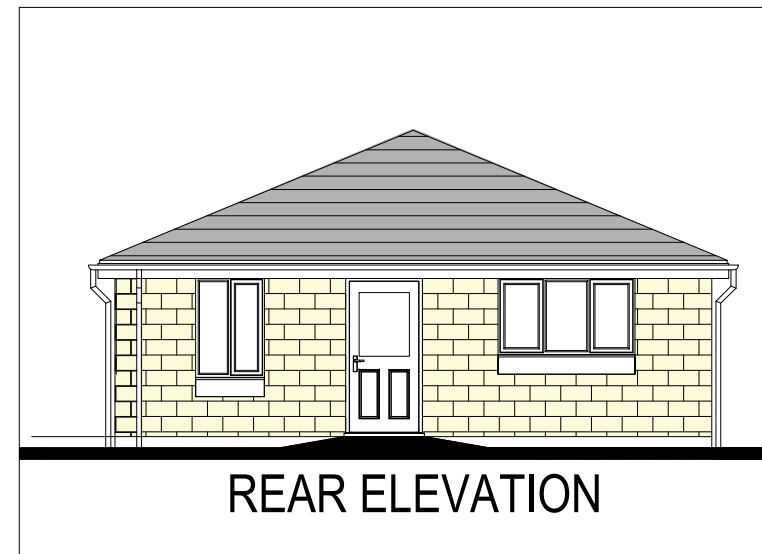


REAR ELEVATION



SIDE ELEVATION

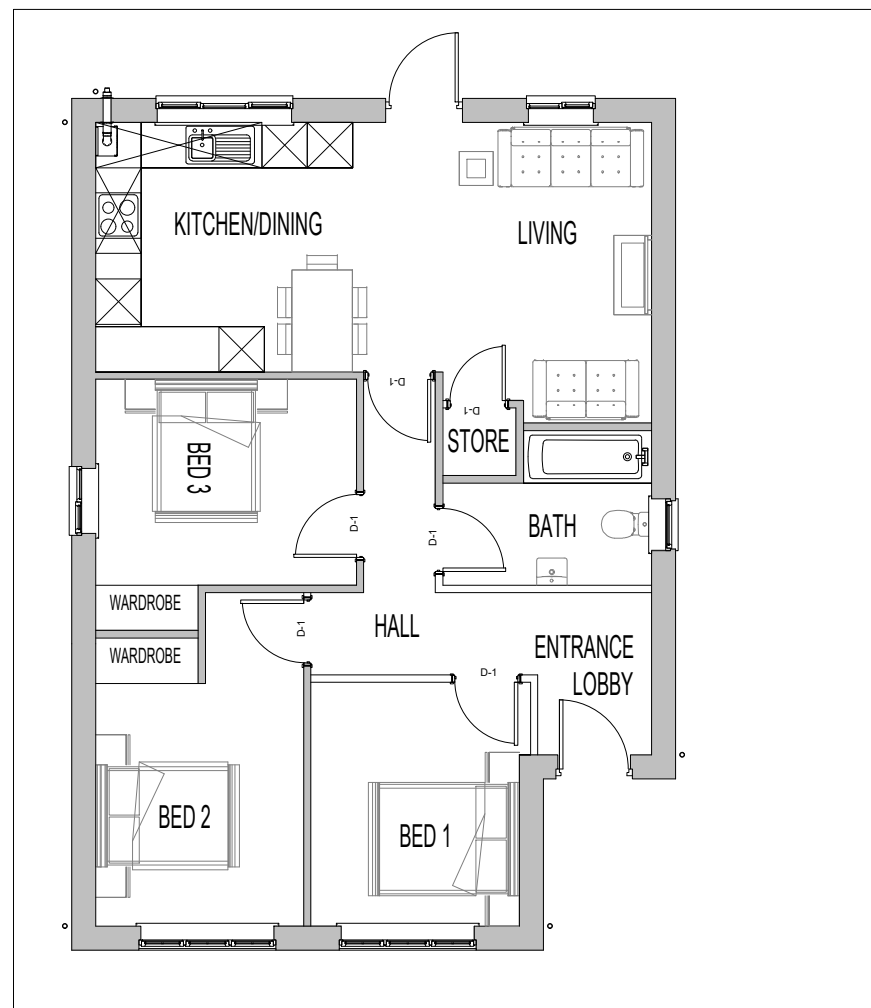

**SCALE BAR 1:100**

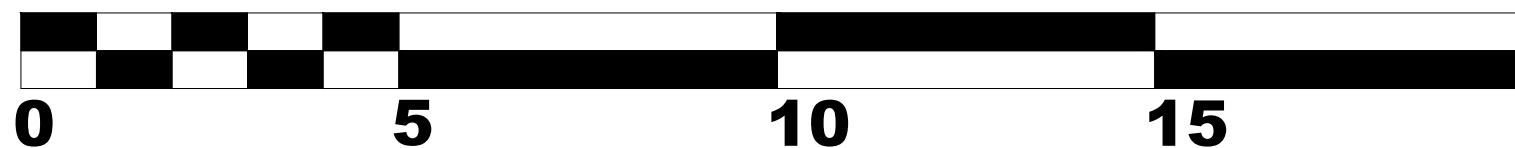

3 BED BUNGALOW TYPE A  
799 SQFT  
SCALE-1:100@A3