


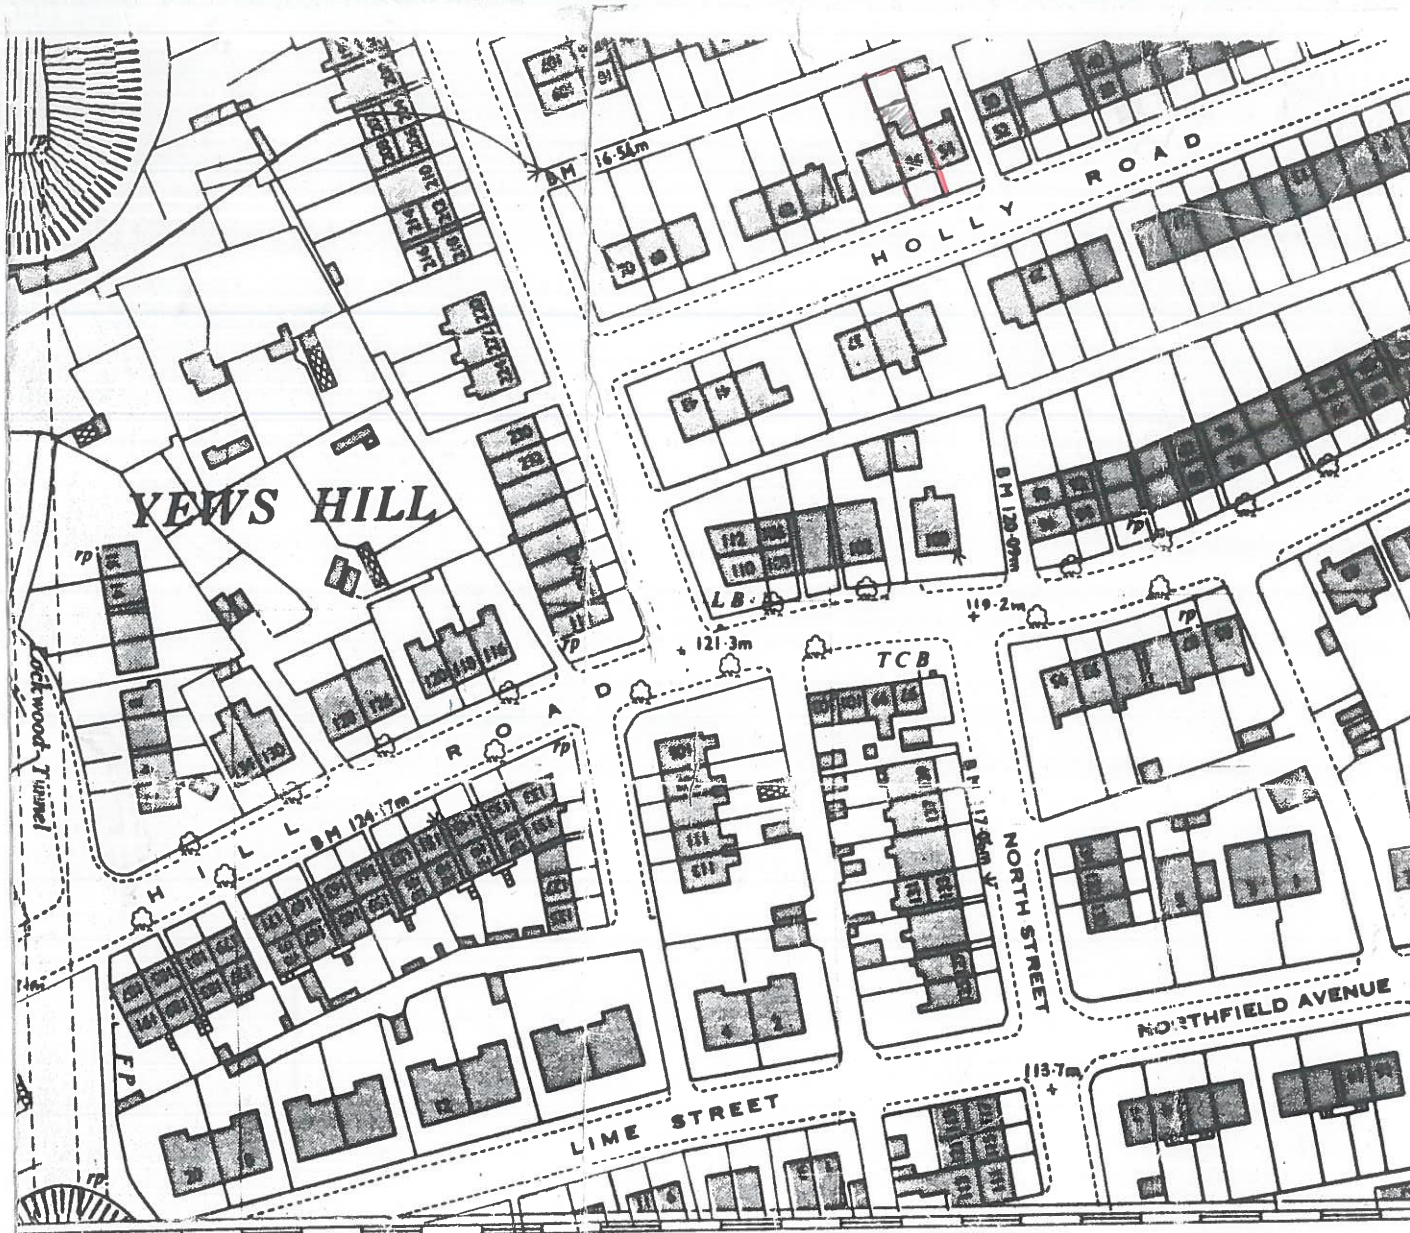

133 134 HUDDERSFIELD WEST BORO CONST
 RICT LOCKWOOD

© Crown copyright. Unauthorised reproduction infringes copyright

have been fully checked.
 not be up to date.
 32

LOCATION PLAN

56 HOLLY ROAD, THORNTON LODGE

DRG NO. 2005. 1 SCALE 1 : 1250