




planning+drawing

All dimensions are approximate and to be verified by site measurement.

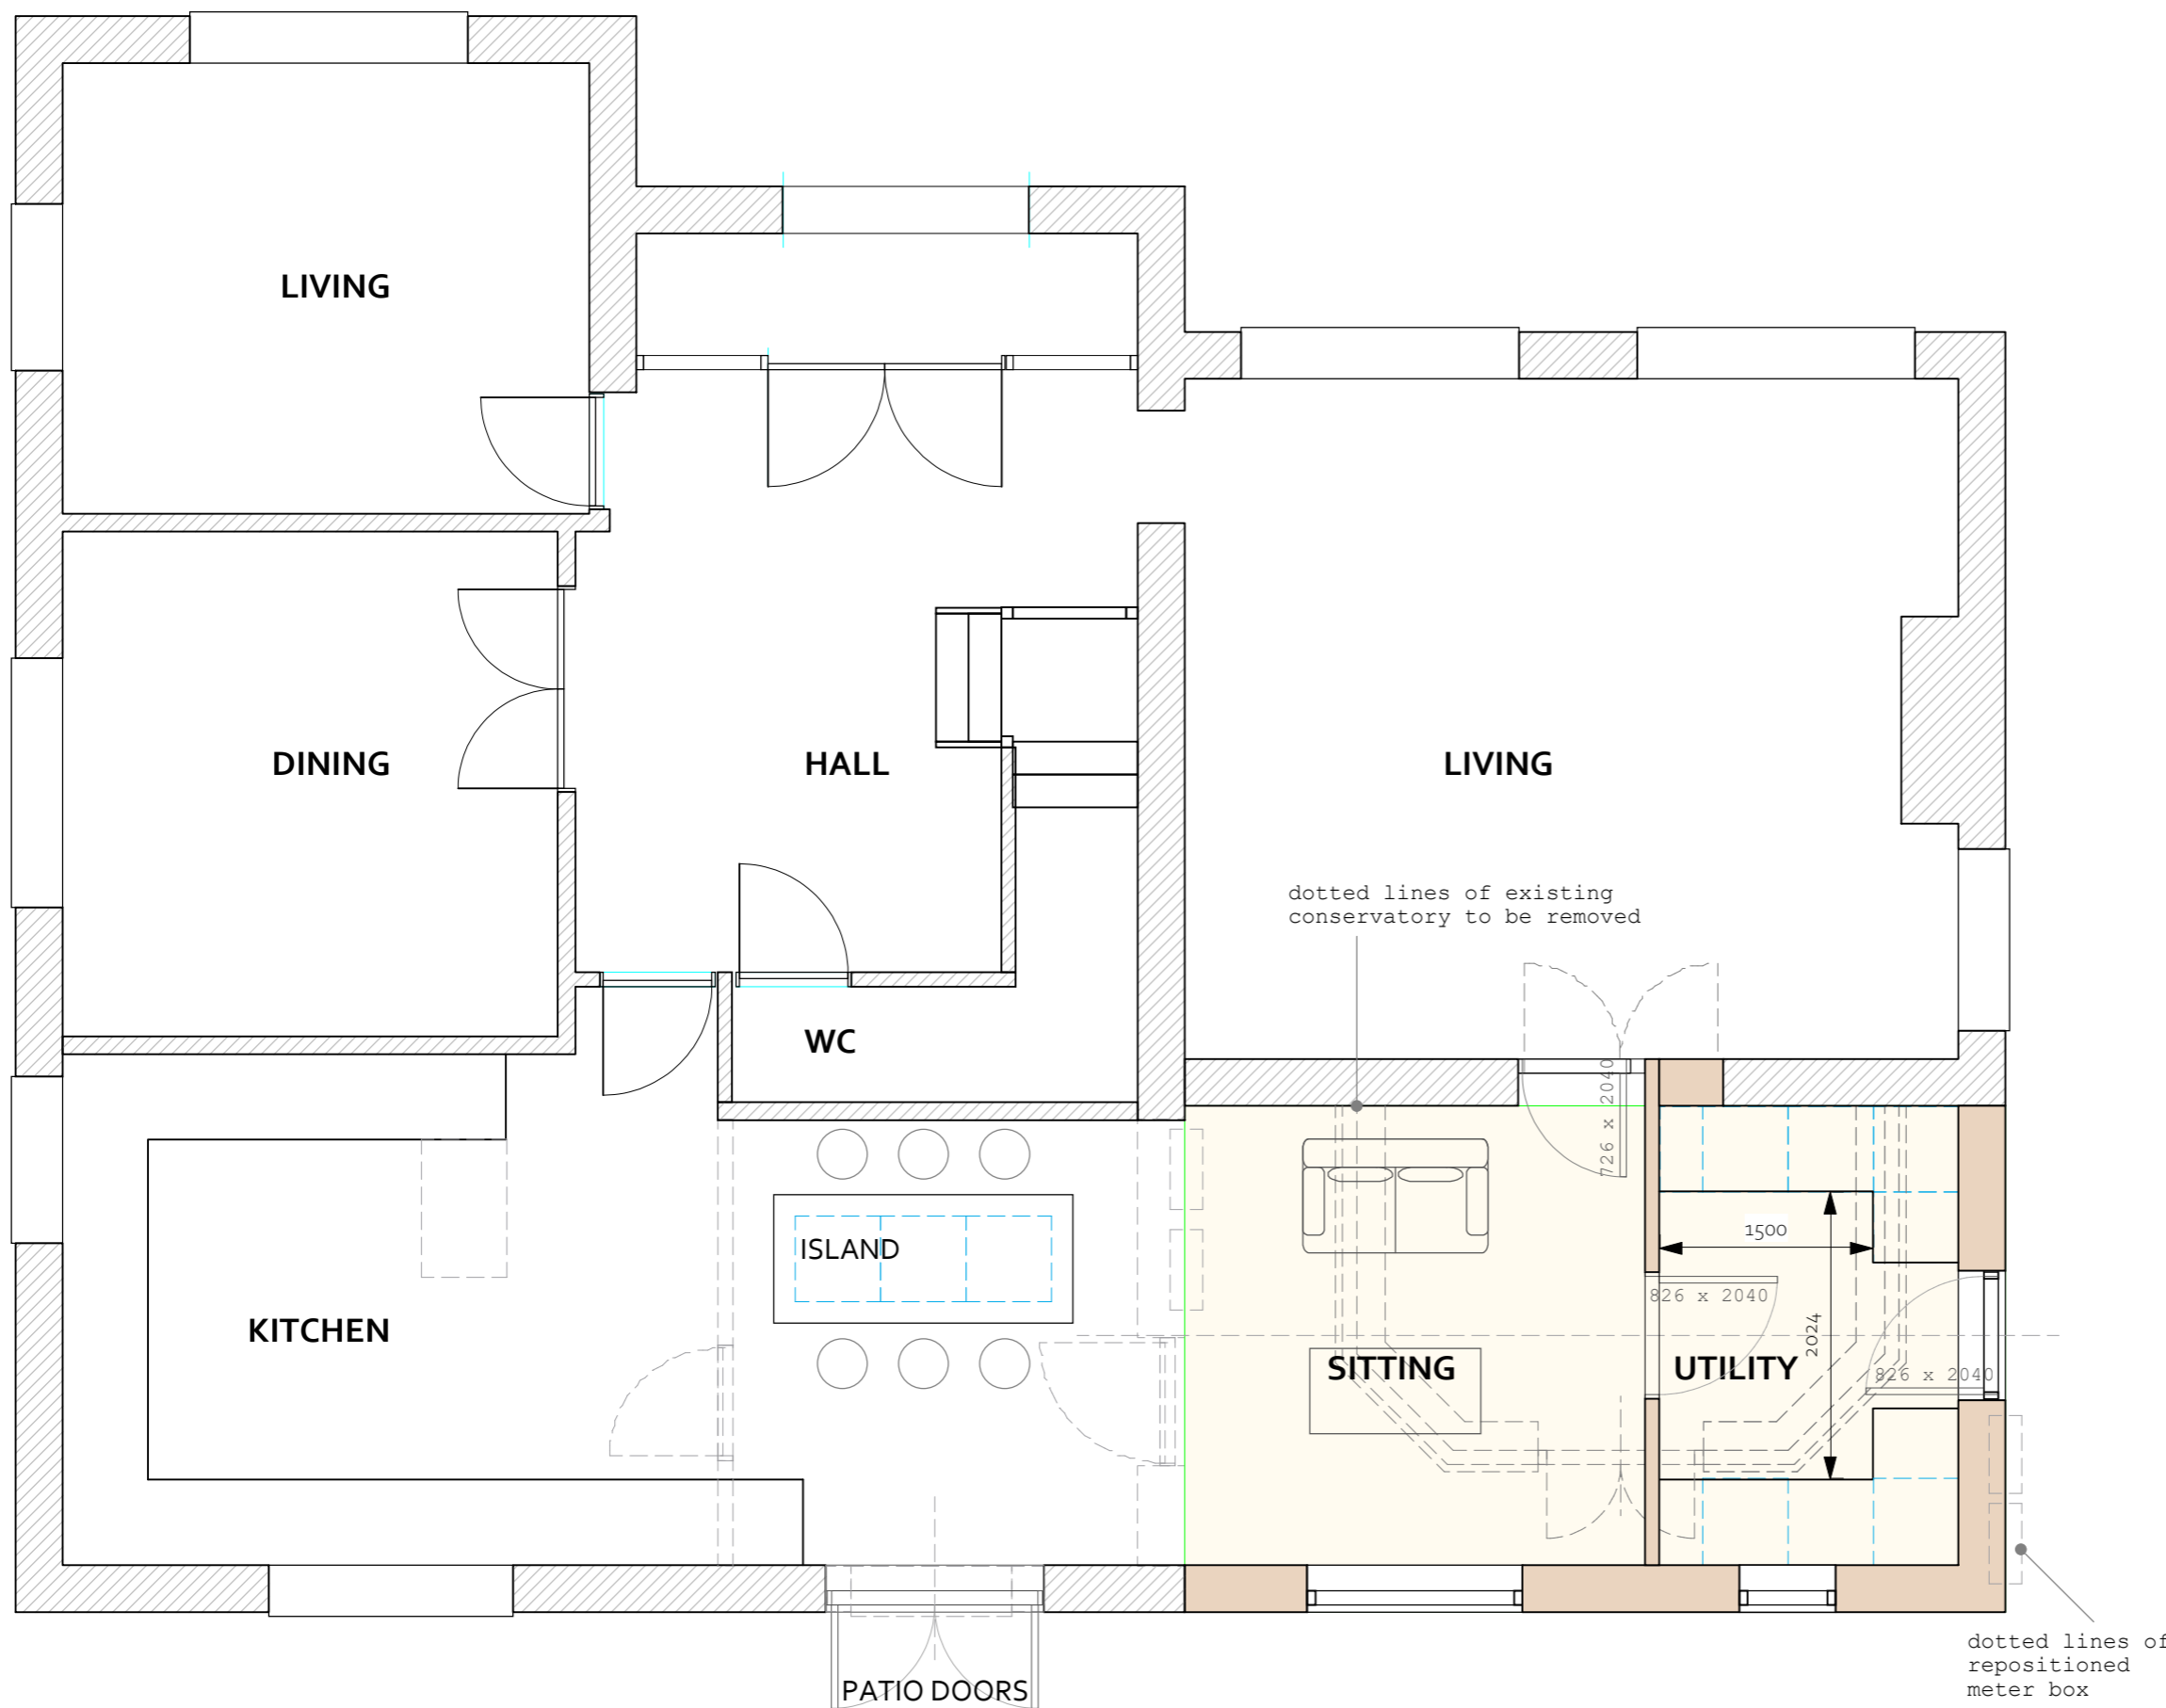

220 sq.ft. extension area

- R06 - patio door set omitted
- R05 - alternative proposals suggested by client
- R04 - plan widened to accommodate first floor extension
- R03 - modifications made
- R02 - dimensions added
- R01 - layout prepared

**WOOD ASSOCIATES**  
 architecture+interiors  
 The Woodshed@Number 11, Thurstonland, Huddersfield, HD4 6YB

P R O J E C T

**Proposed Extension + Internal Alterations**  
**39A Gynn Lane, Honley**

T I T L E

**GROUND FLOOR PLAN**  
**PROPOSED**

S C A L E      D A T E      D R A W I N G   N o .

1:50 @ A3

Oct 2019

19052D-12-R06