
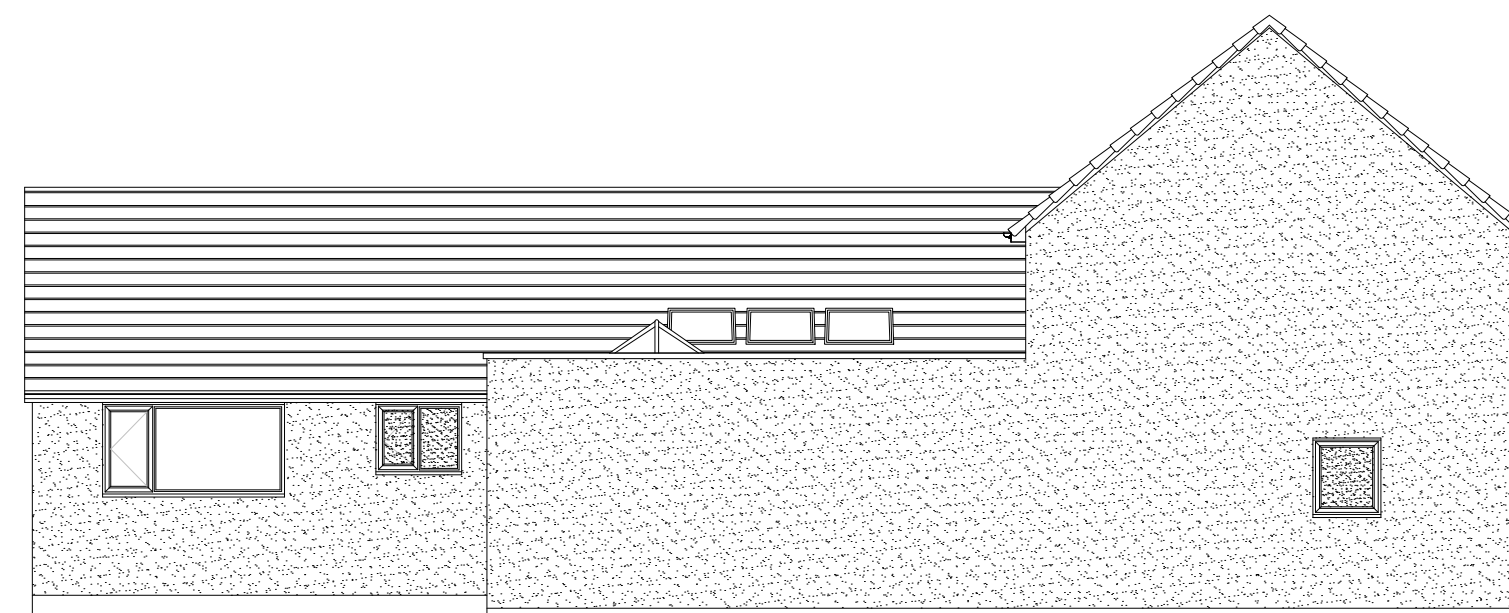
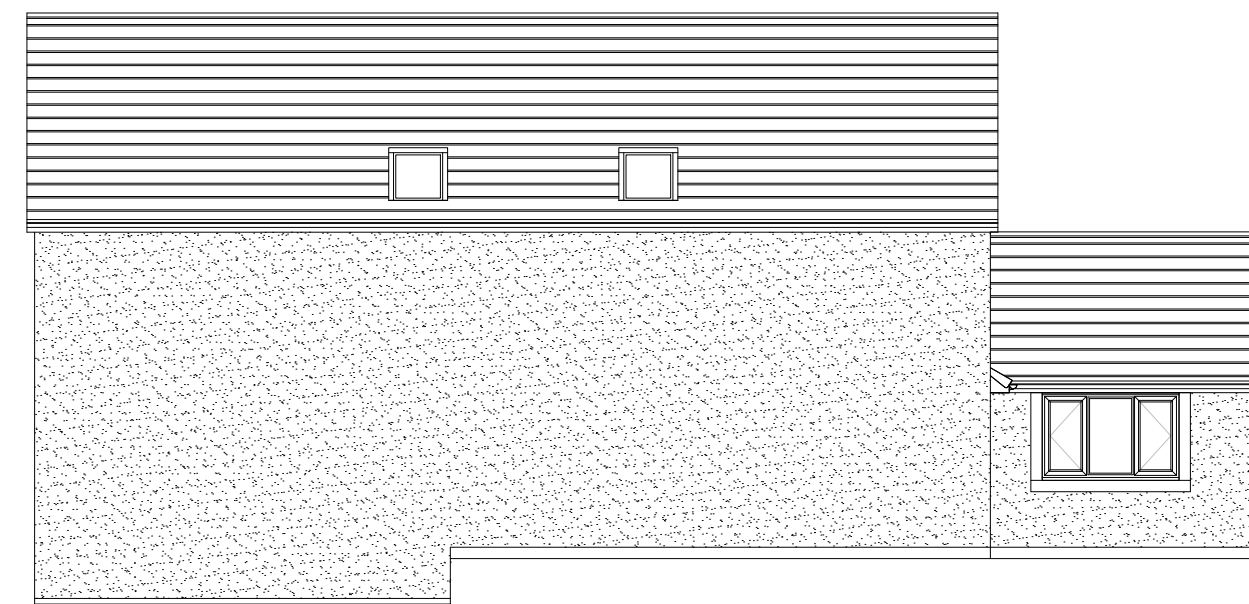
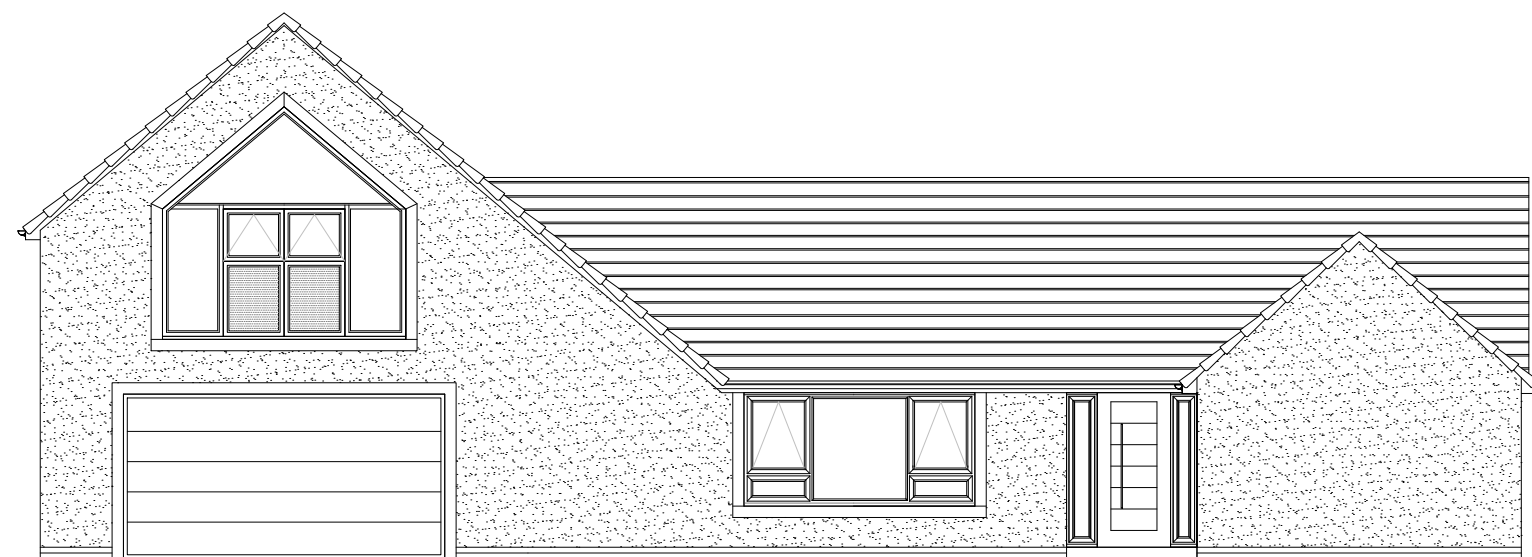
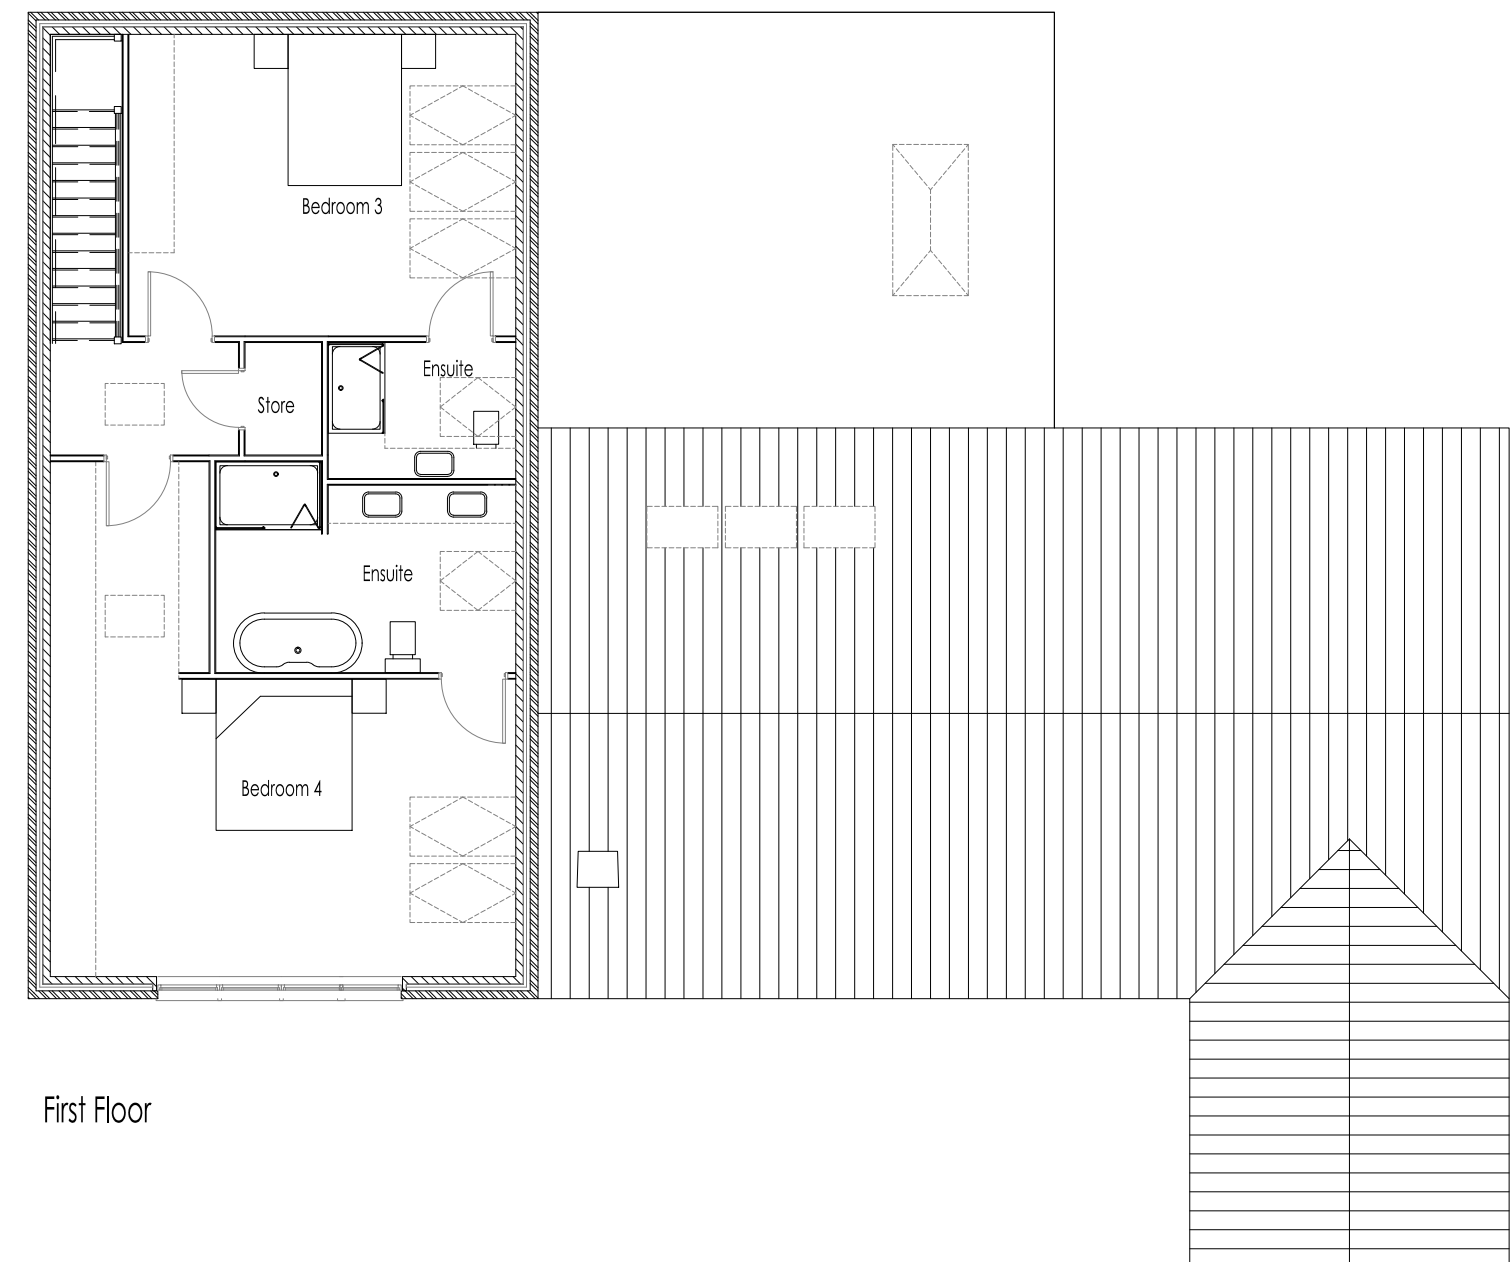


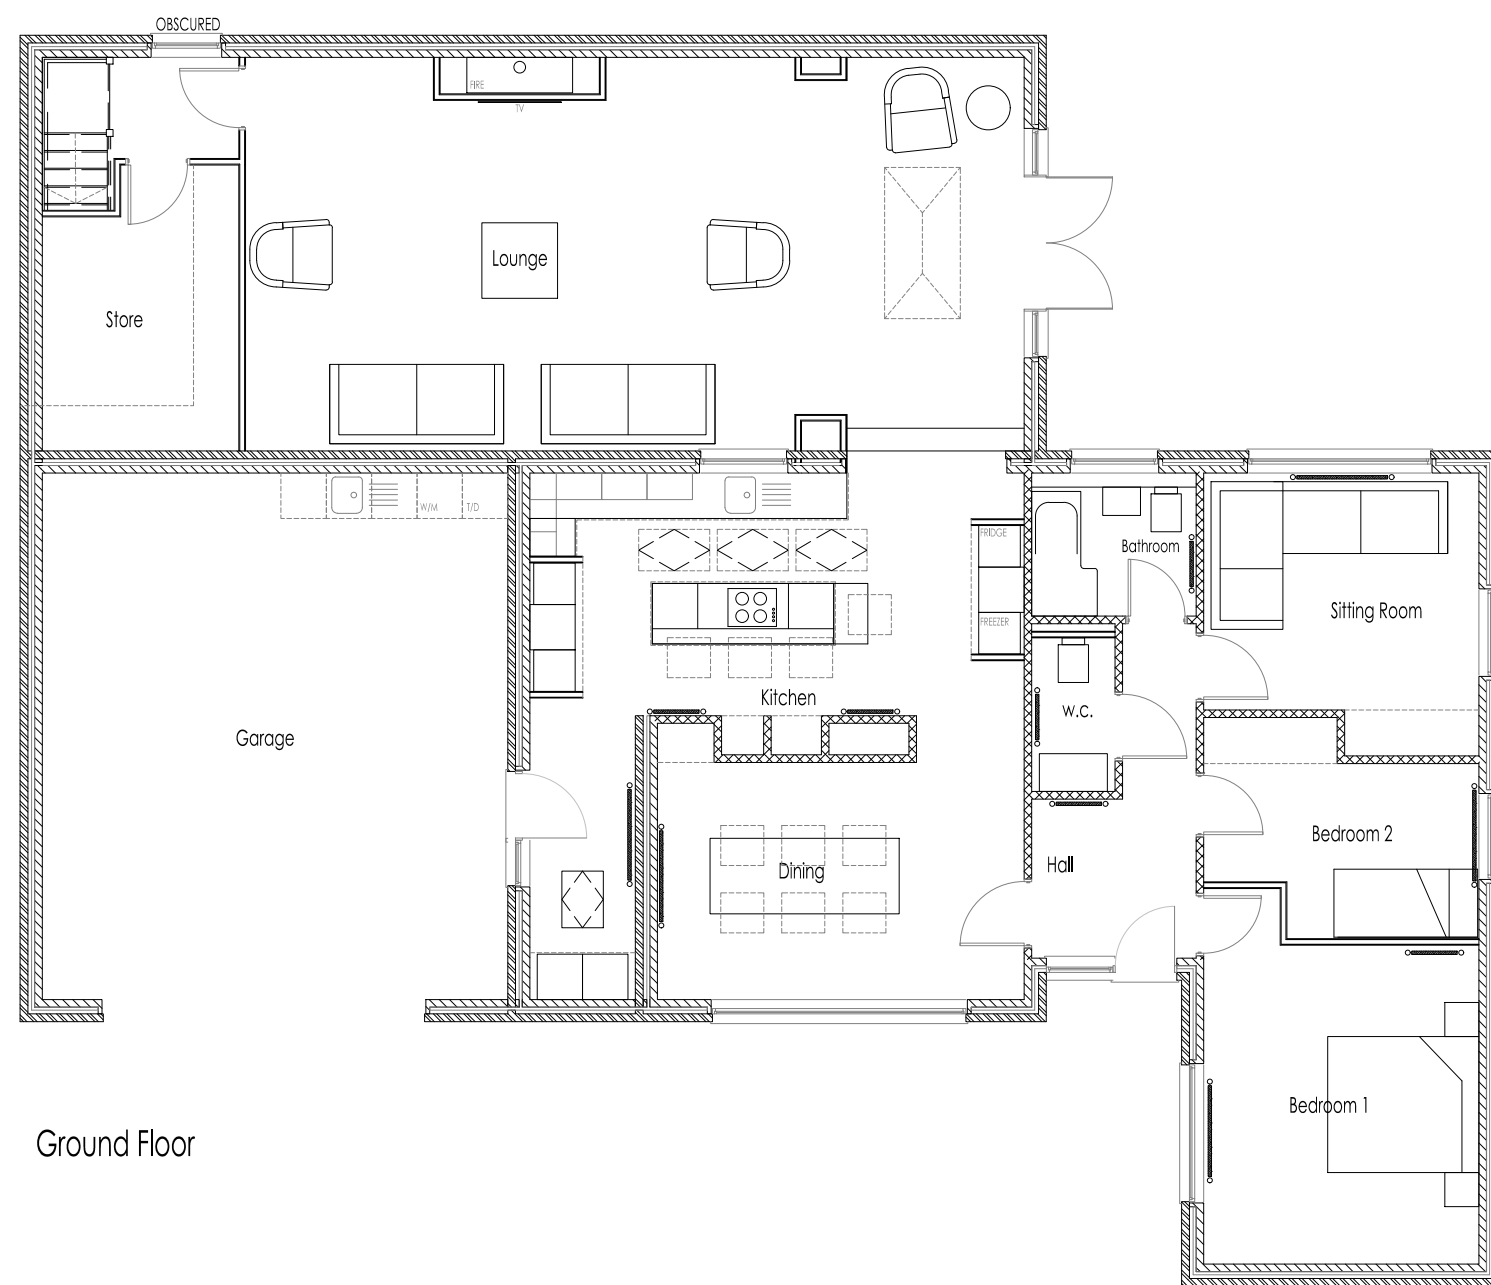

2A CROWLEES ROAD
MIRFIELD | WF14 9PR
MRS K BULMER
A2 | 1:100

REV D - FRONT ELEVATION
CHANGED TO PLANNERS
COMMENTS &
ROOF LOWERED
REV C - ROOF LOWERED
REV B - ROOF LOWERED

PROPOSED PLANS AND ELEVATIONS - REV D