


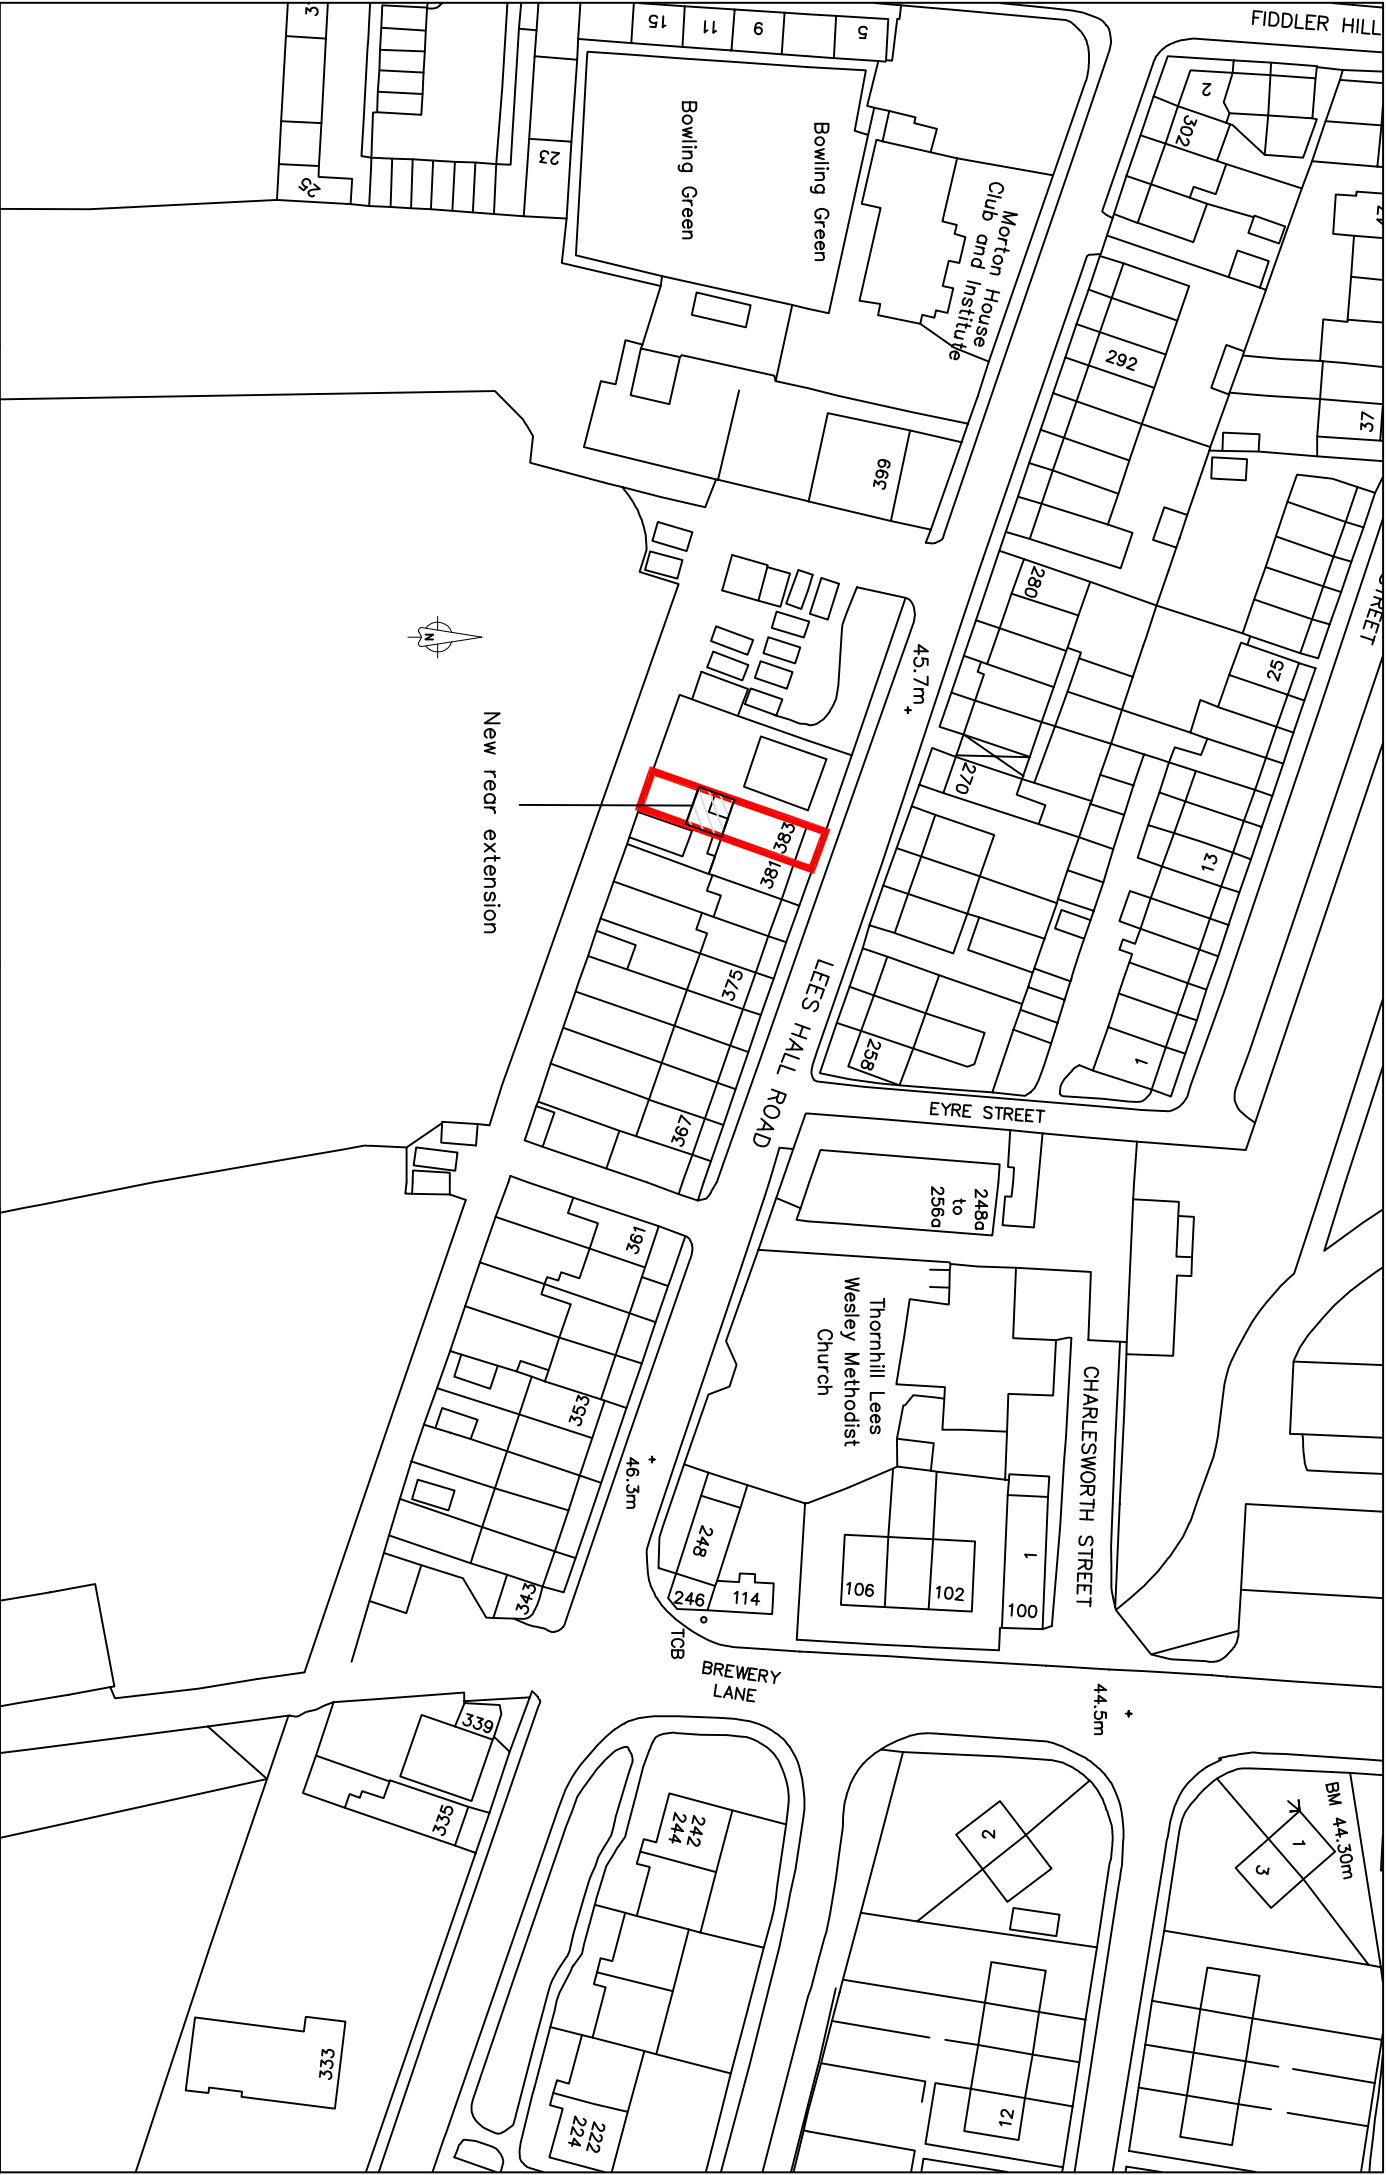

Date:

Mar 2020

Project:

Rear Extension  
383 Lees Hall Road, Thornhill Lees, Dewes.

Drawing Title:

Location Plan

Drawing No:

SK01

Rev

Scale: 1:1000

Paper Size: A4