


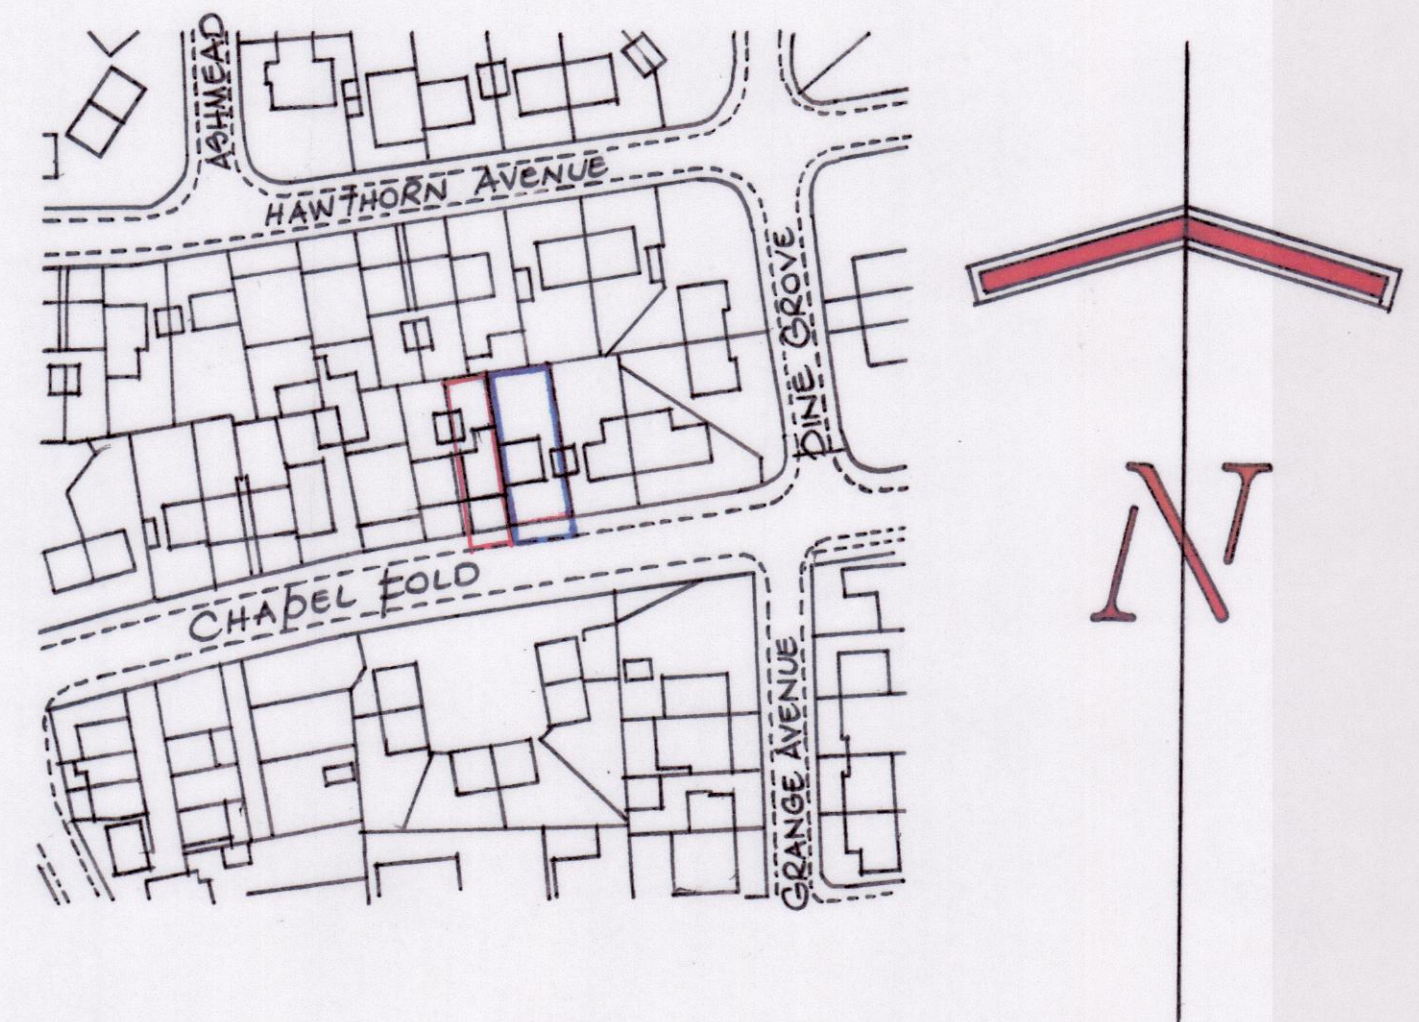

LOCATION plan



SCALE 1:1250