




as existing

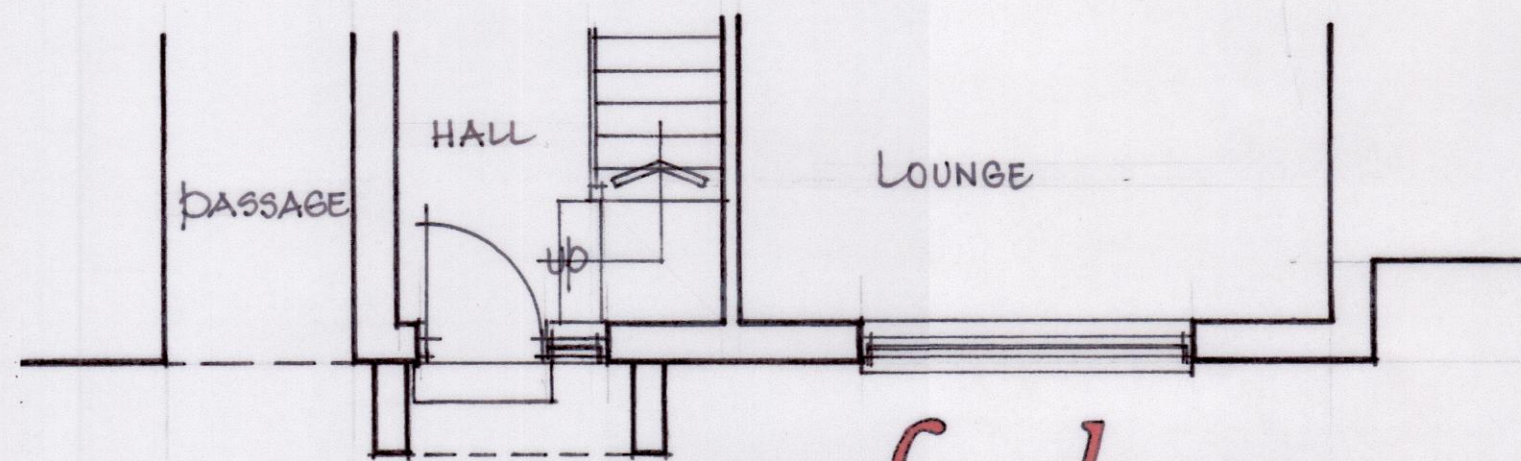

g.f. plan

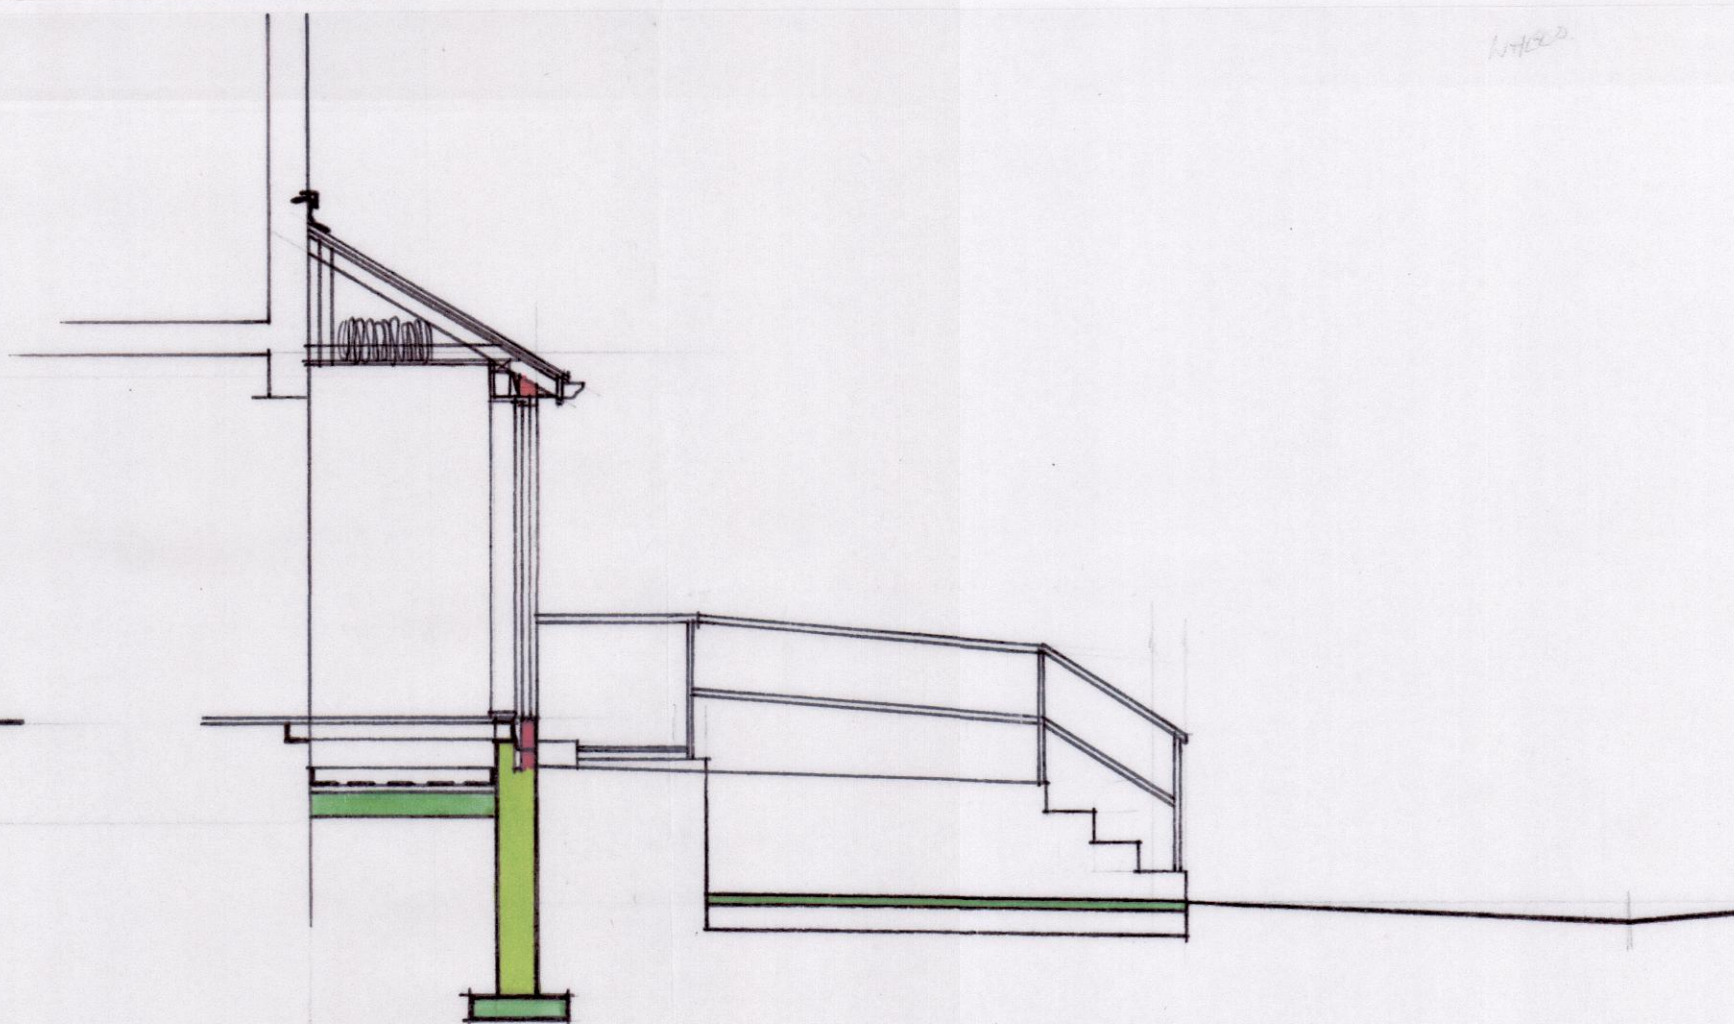

section

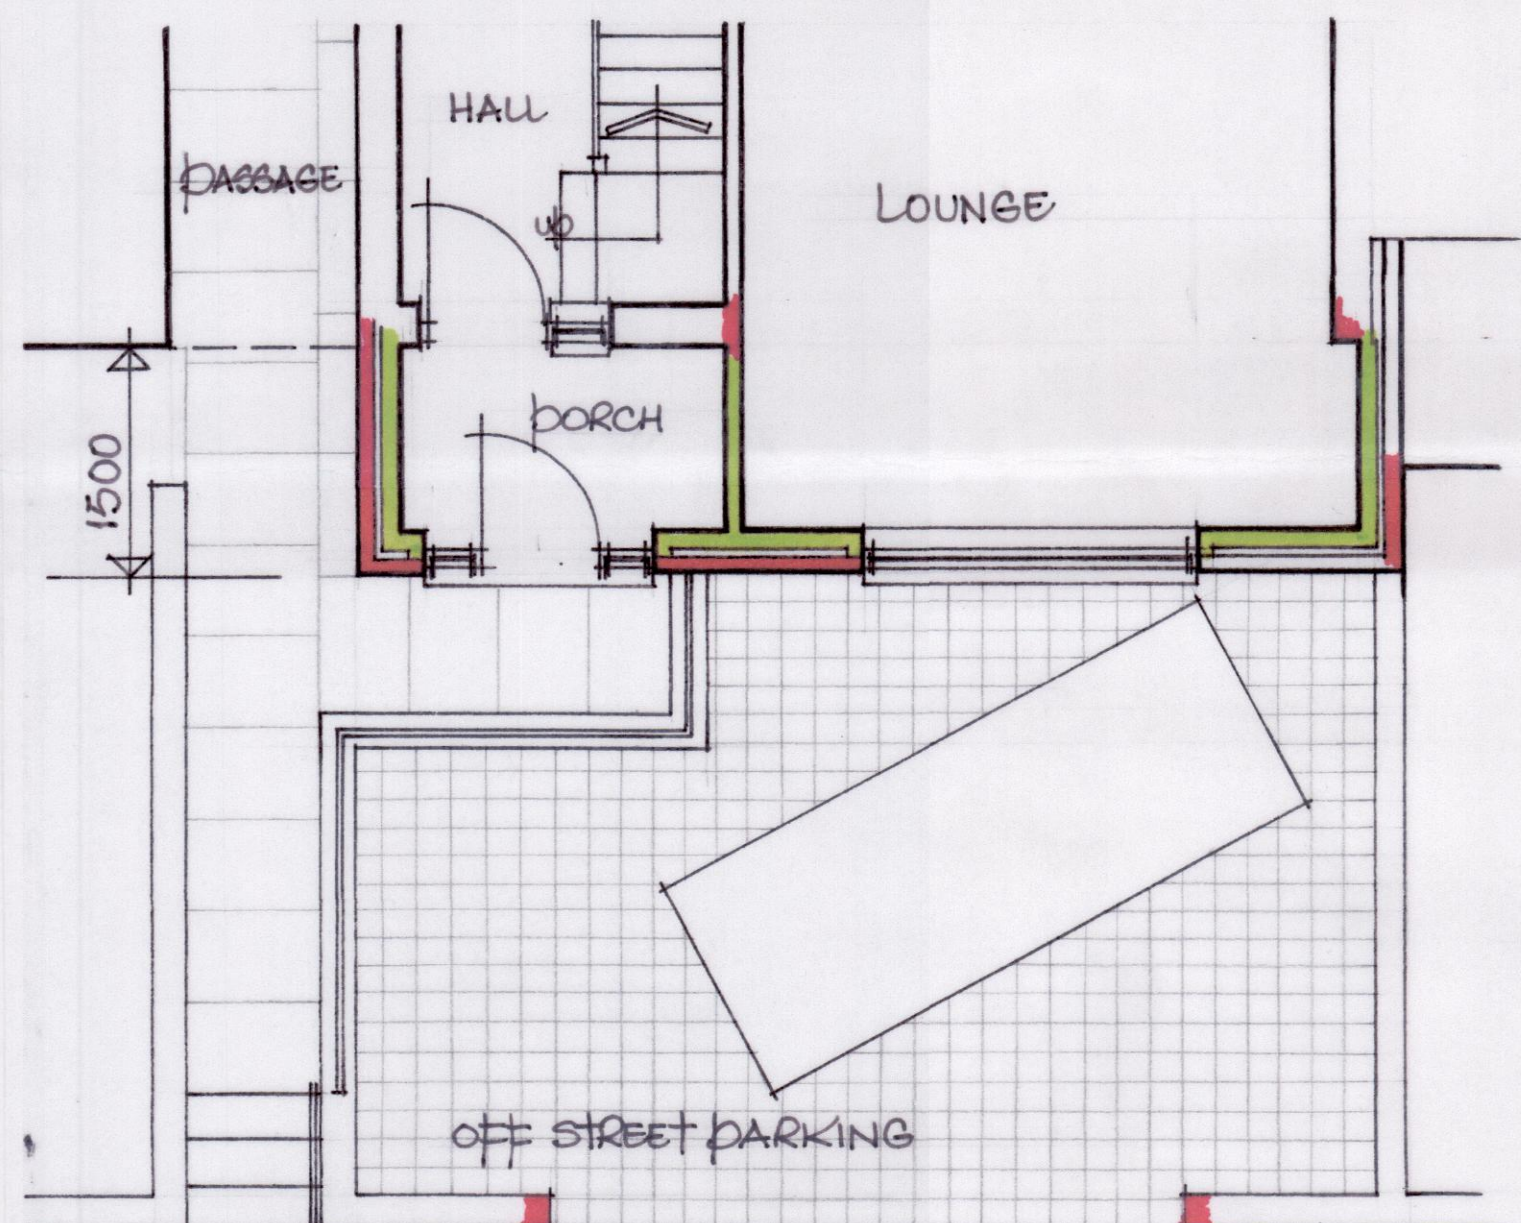


plan

NEW CROSSING

PAVEMENT


CHAPEL FOLD

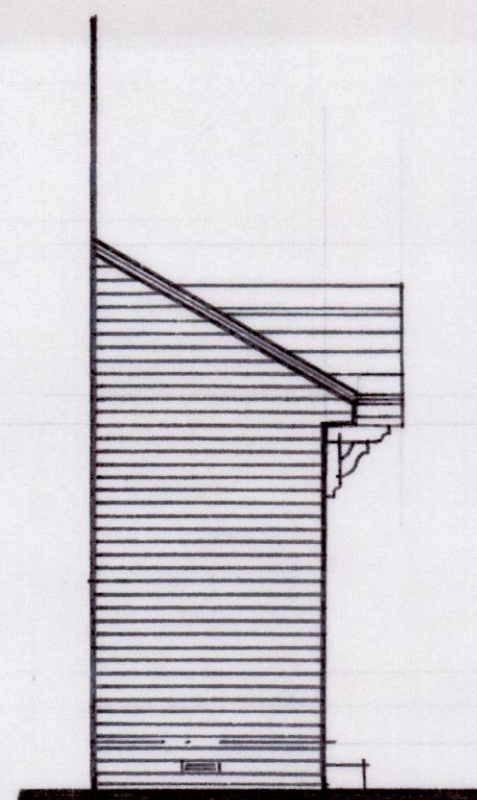

side



front

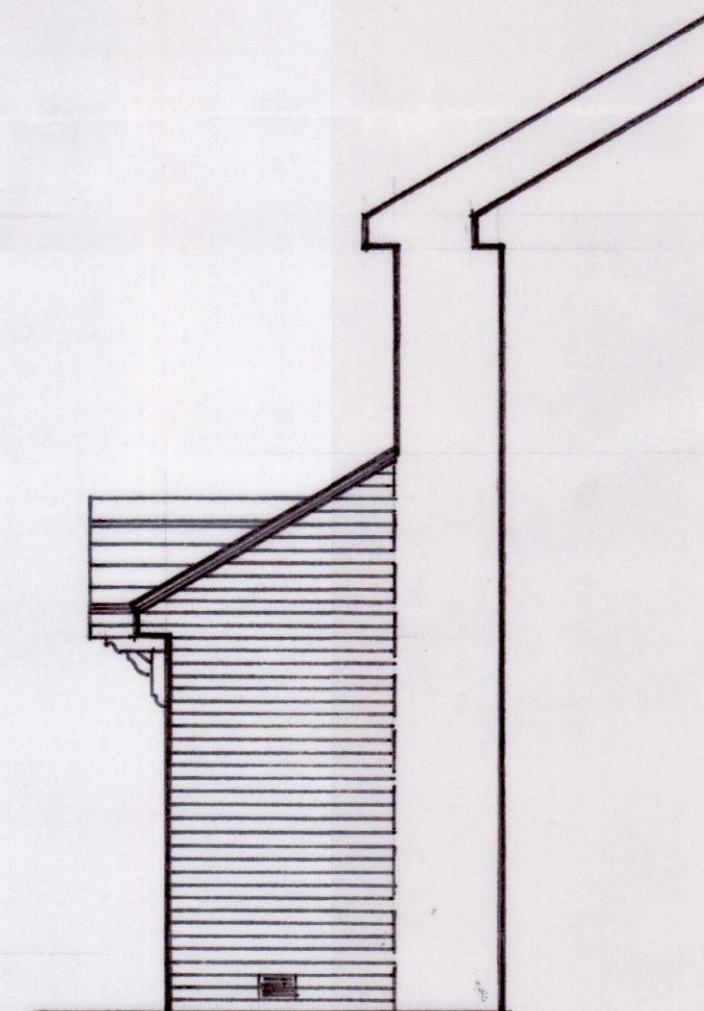

side

Nasim Akhtar

85, CHAPEL FOLD,
STAINCLIFFE,
BATLEY,
WF17 7AX

SCALE 1:50

MARCH, 2020