



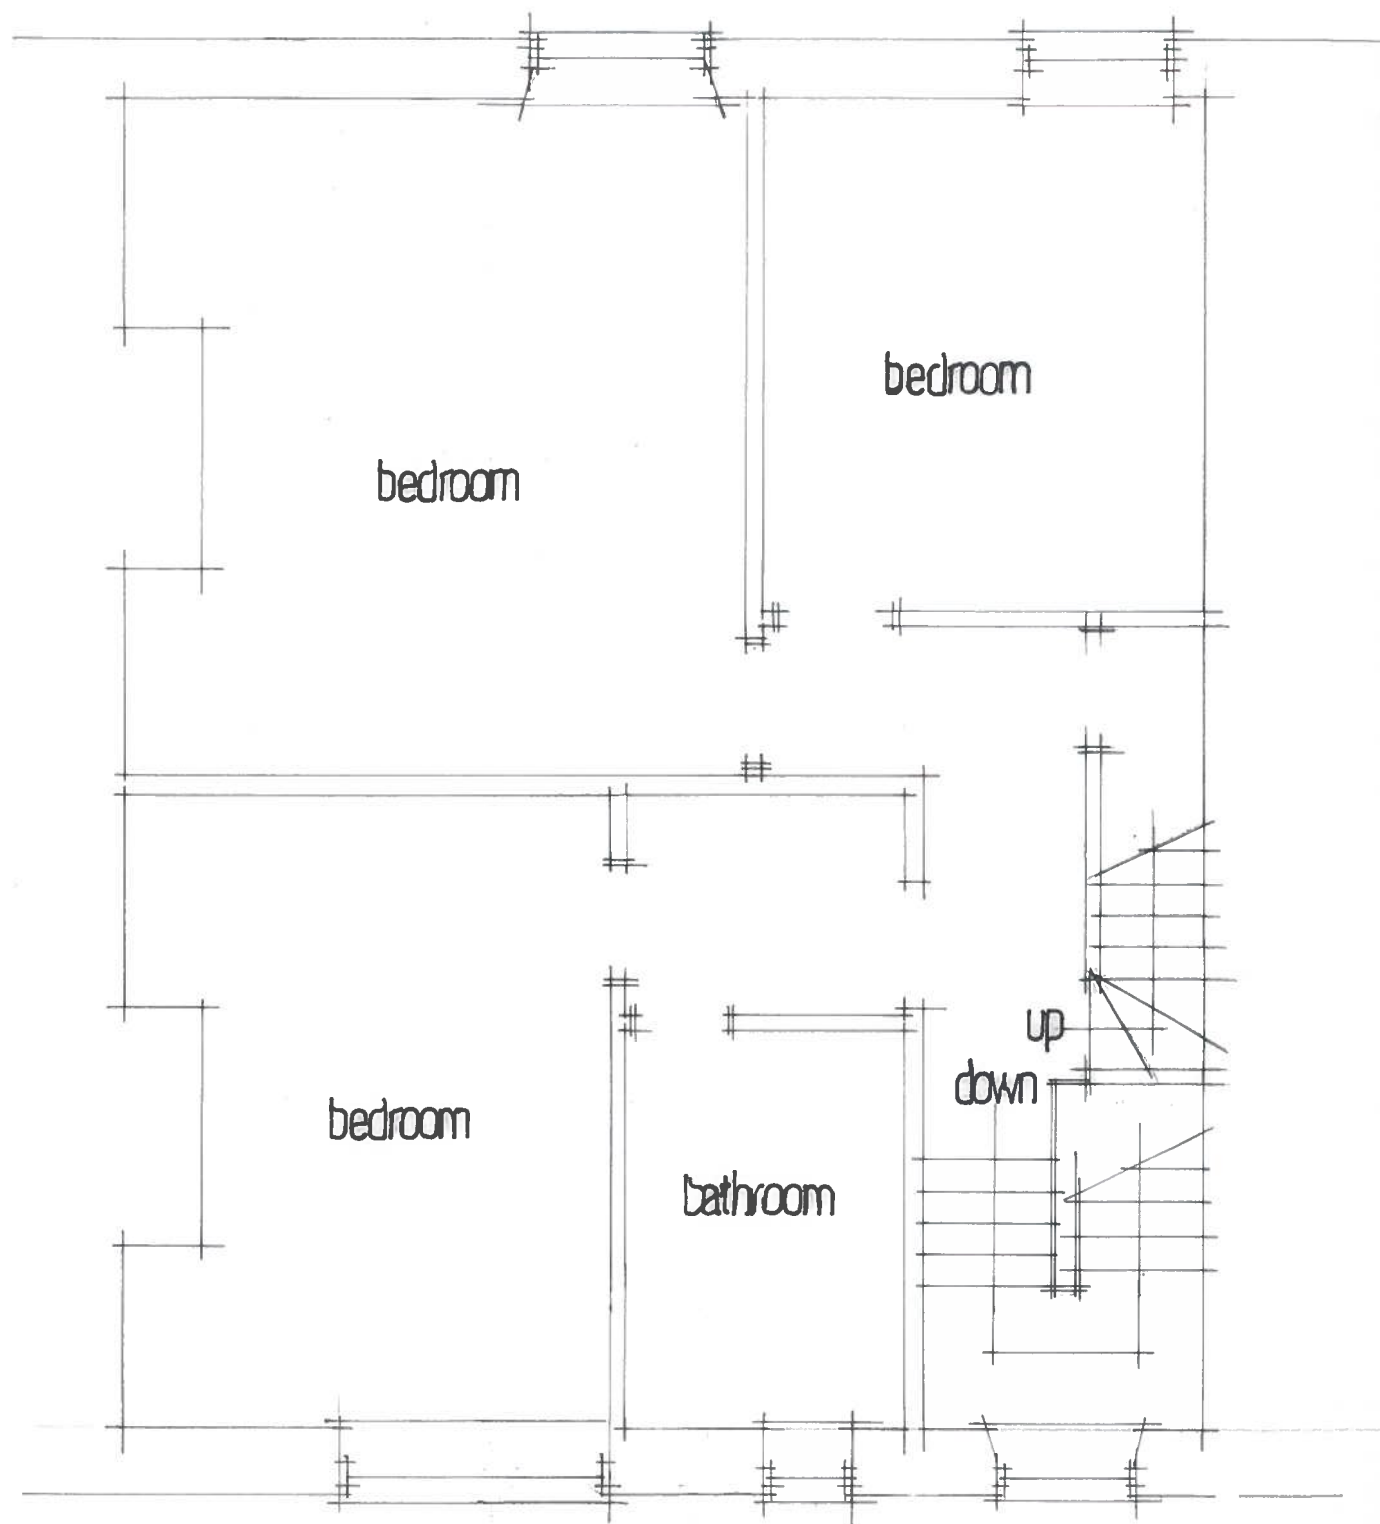

EXISTING FIRST FLOOR

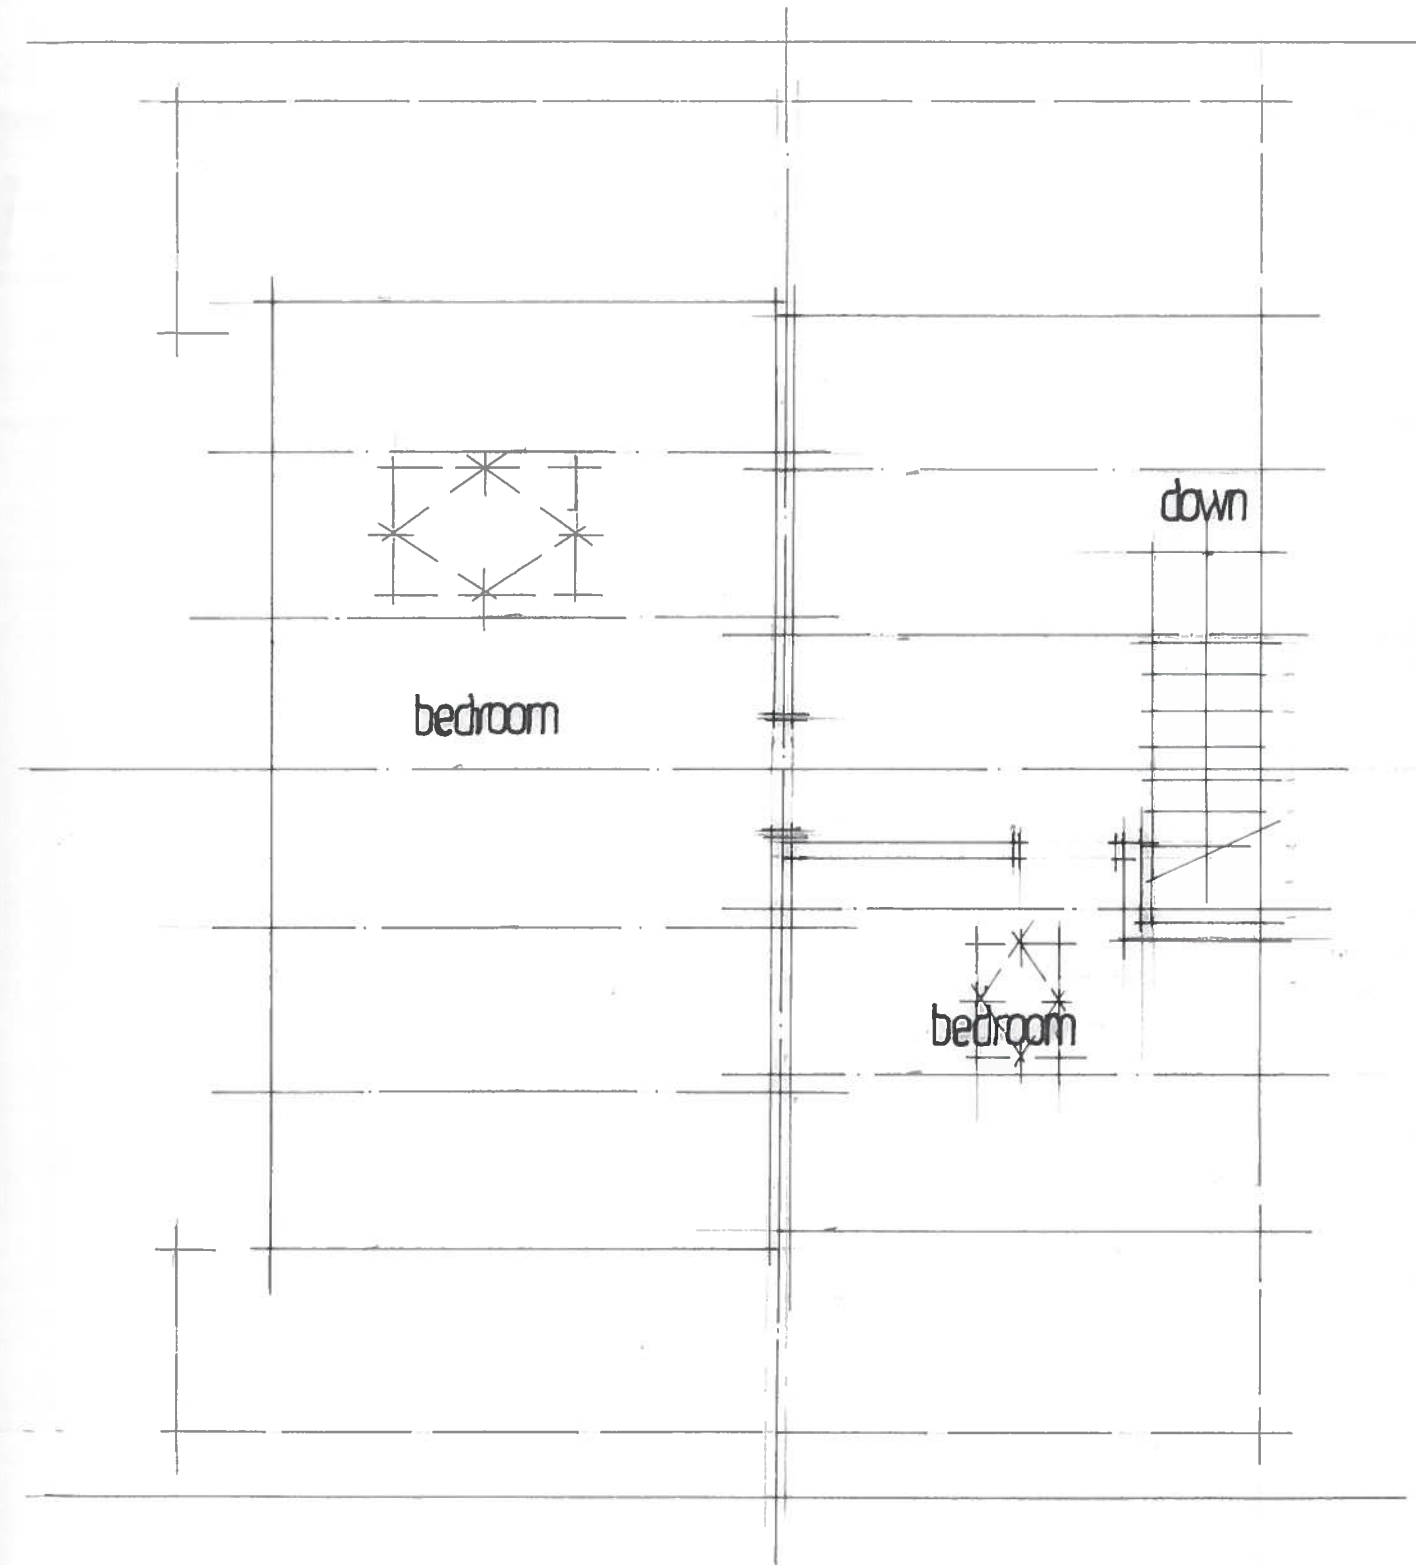

EXISTING SECOND FLOOR

PROPOSED EXTENSIONS
 169, HALIFAX OLD RD, BIRKBY, HUDDERSFIELD
 DRG.NO.2009. 3 SCALE 1: 50