
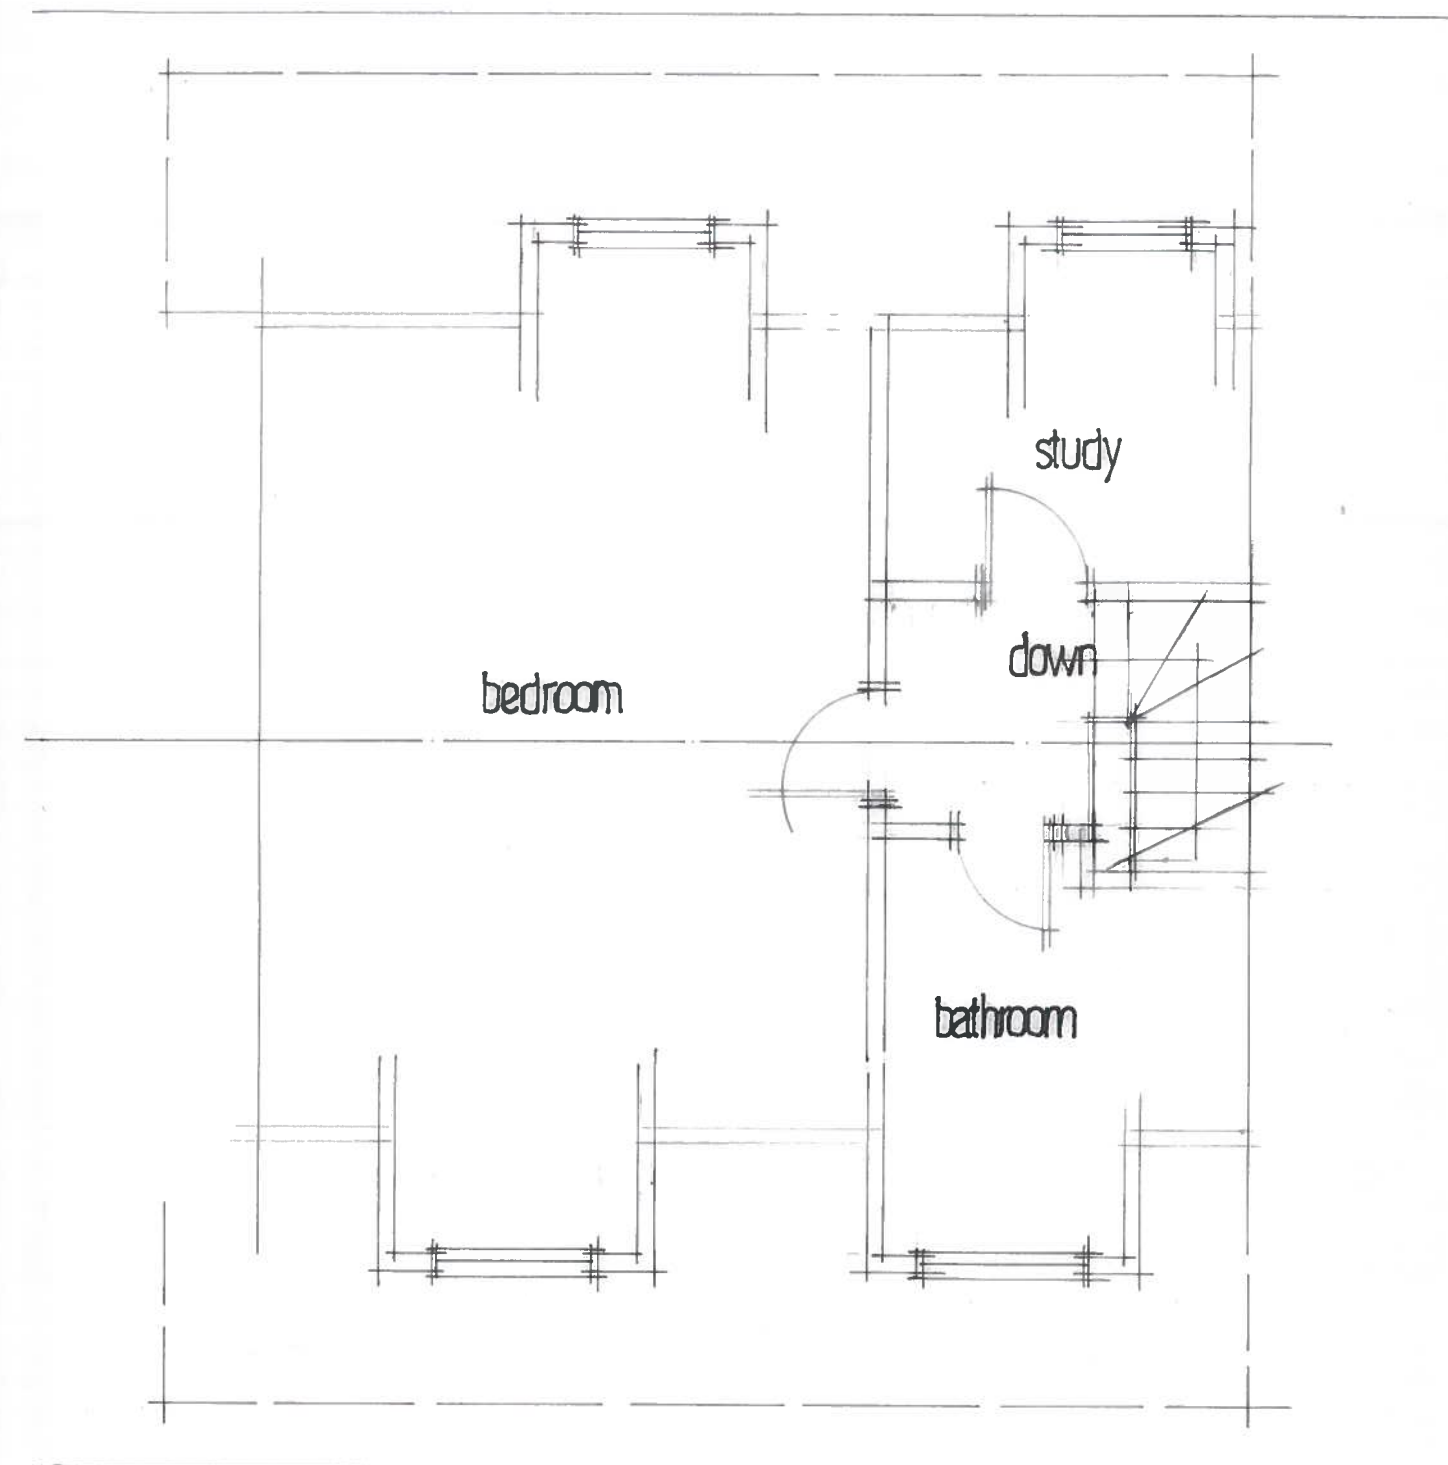


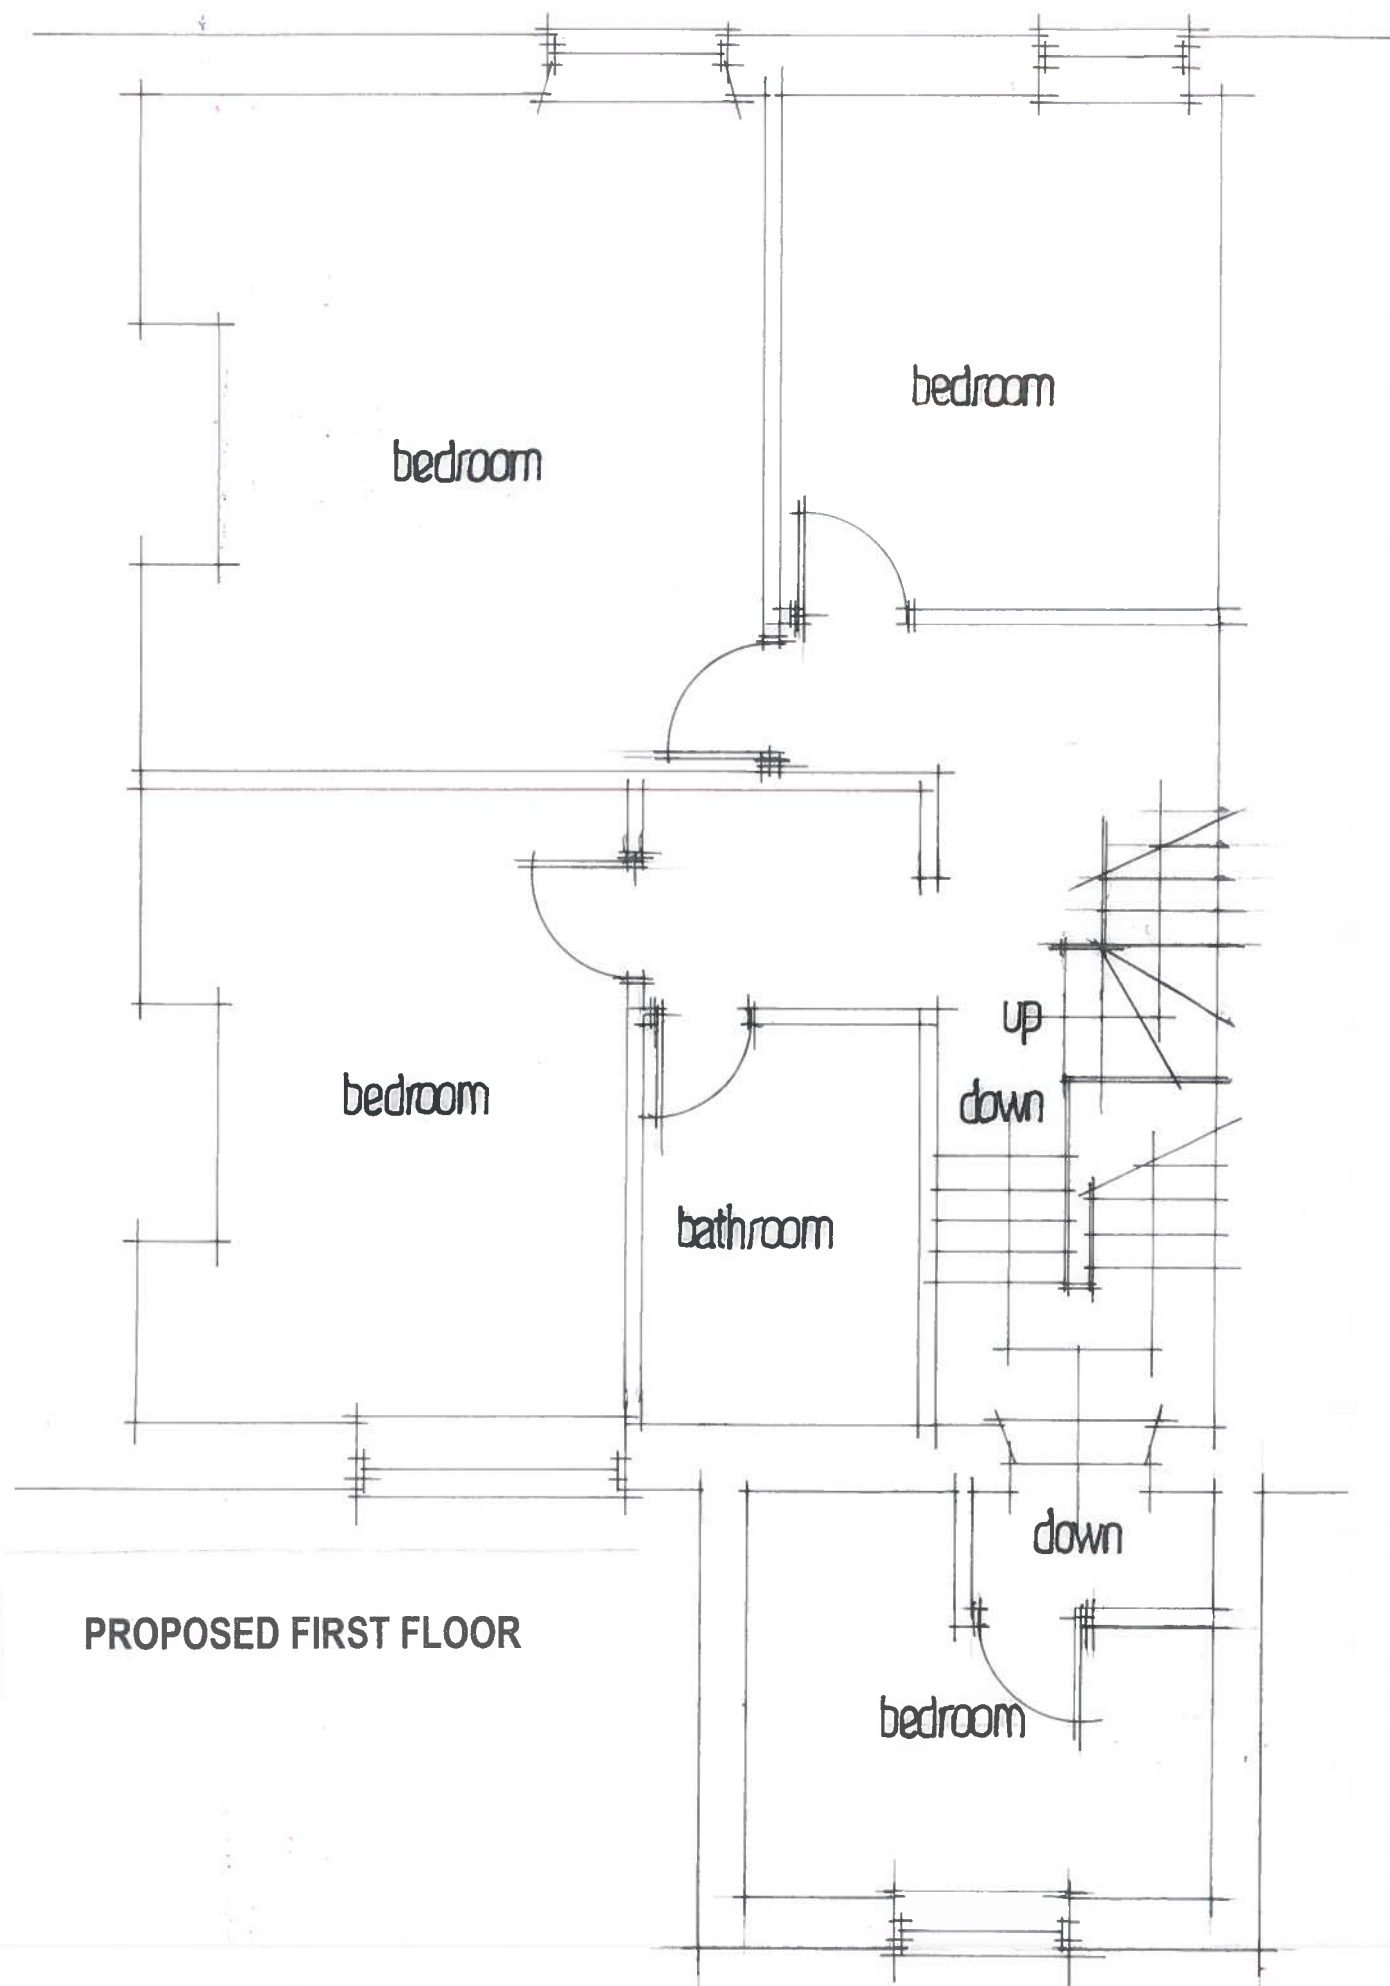

PROPOSED SECOND FLOOR

PROPOSED EXTENSIONS
 169, HALIFAX OLD RD, BIRKBY, HUDDERSFIELD
 DRG.NO.2009. 5 SCALE 1: 50