


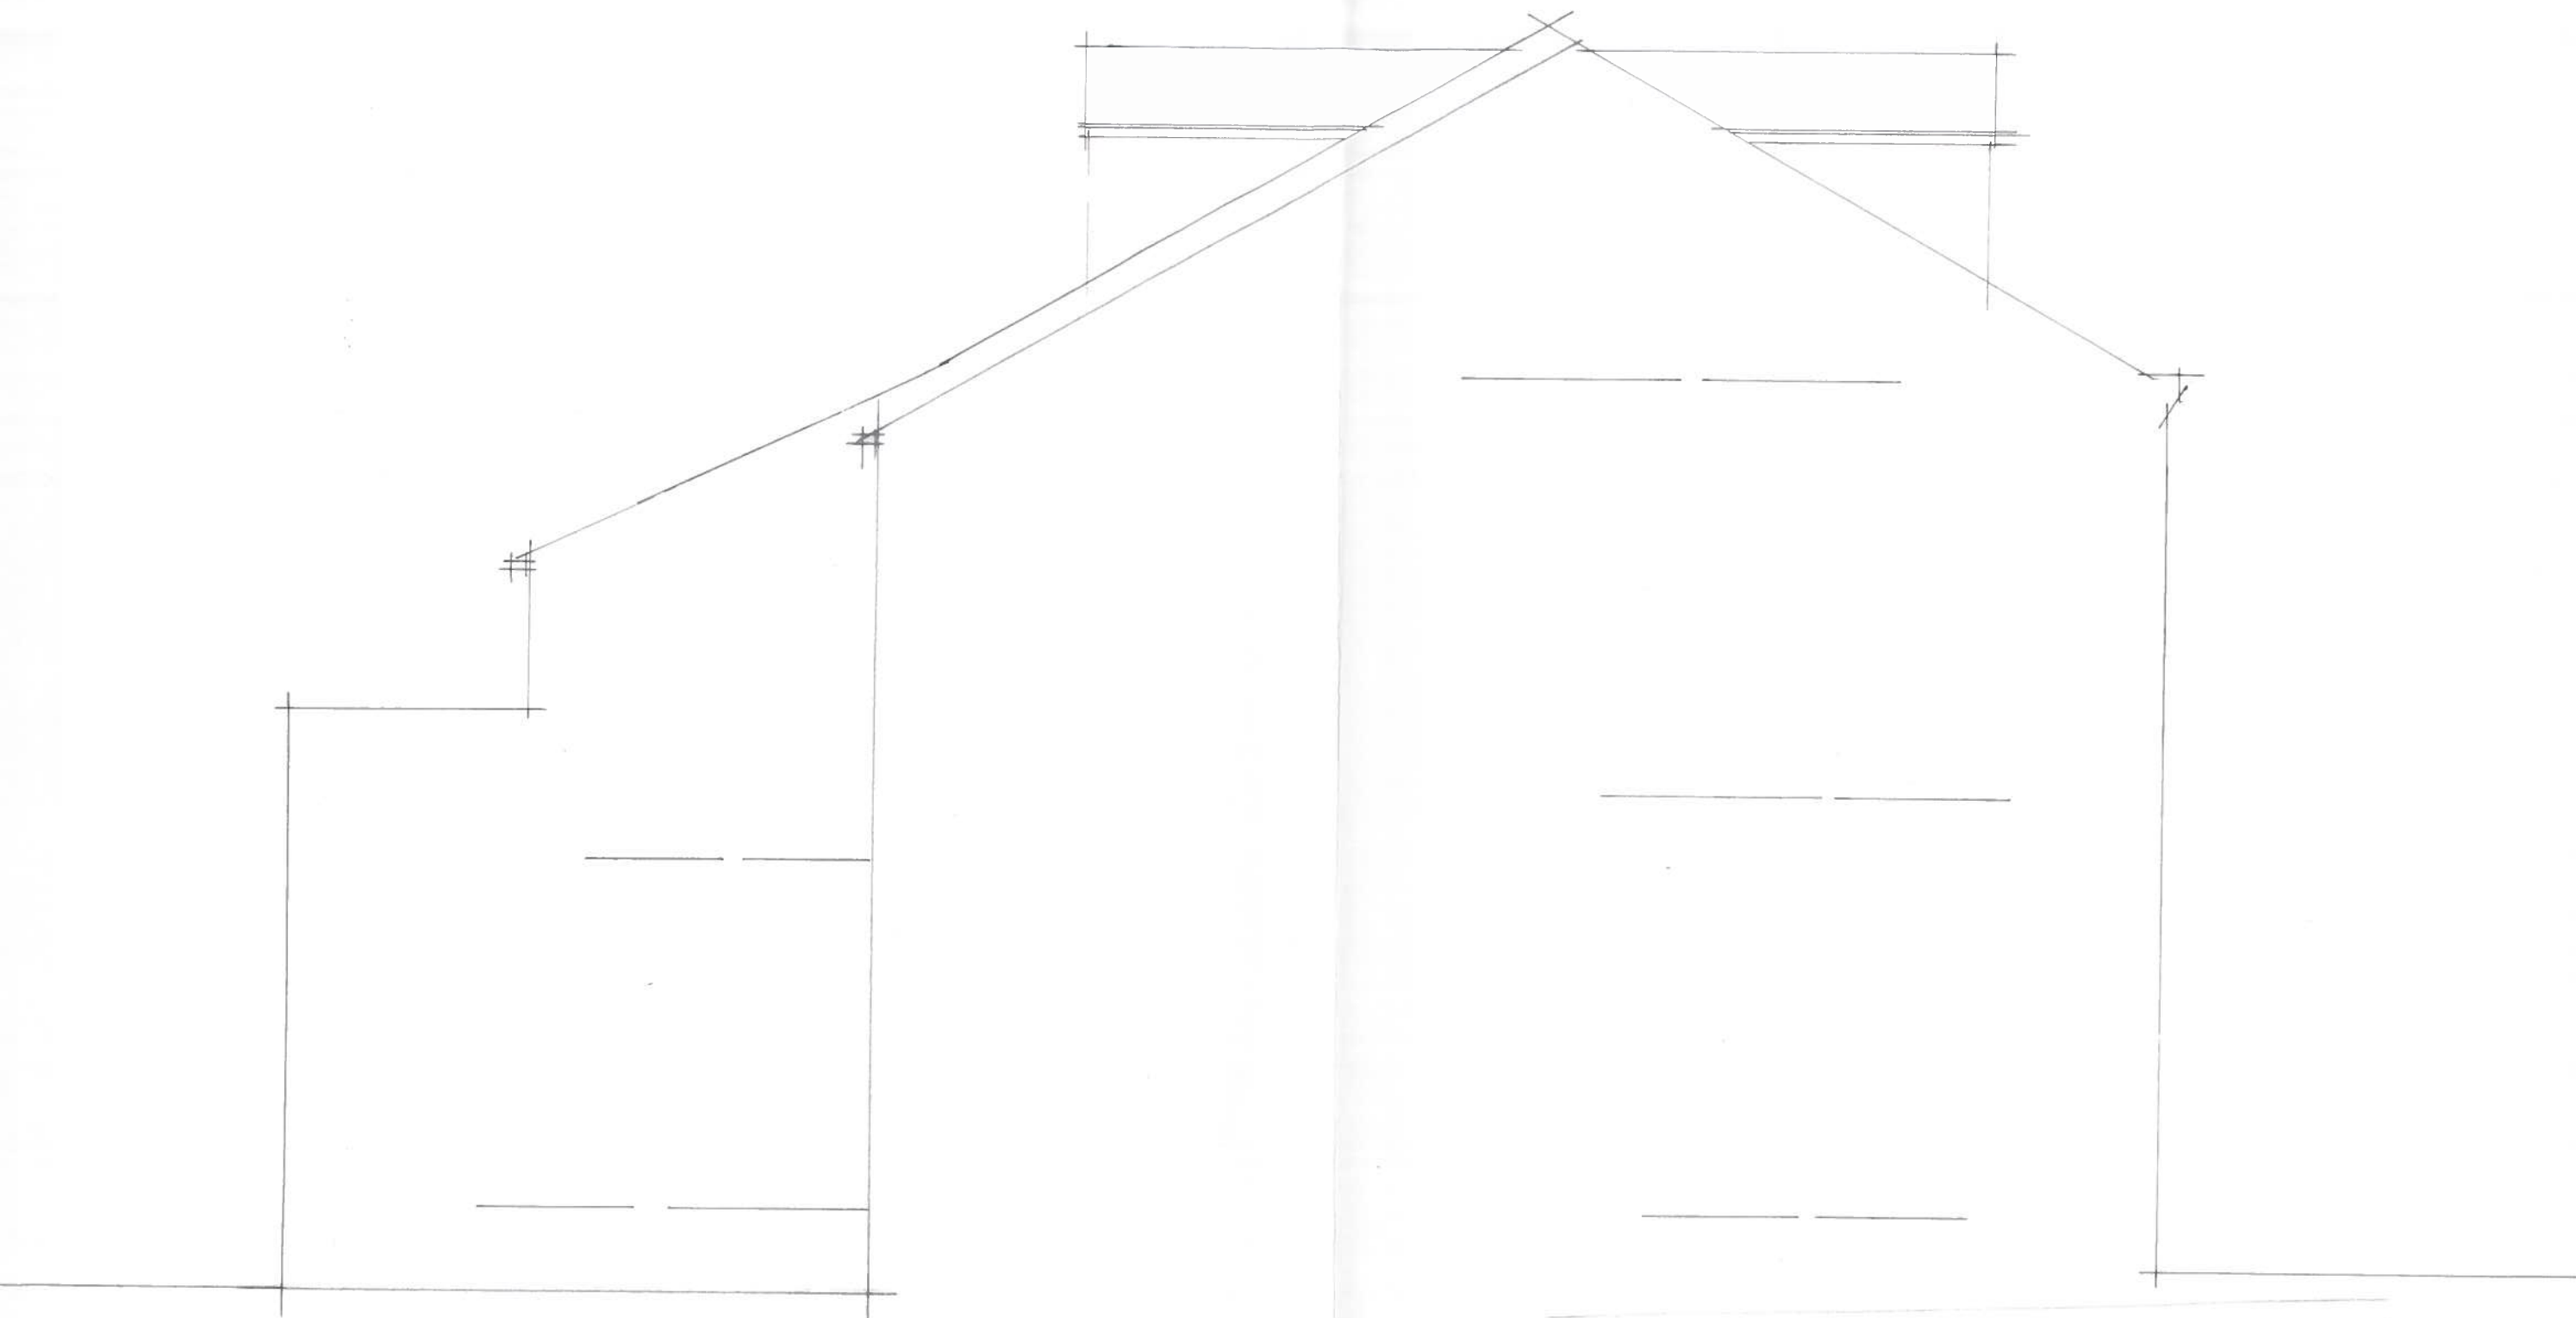

PROPOSED SIDE ELEVATION

PROPOSED EXTENSIONS
169, HALIFAX OLD RD, BIRKBY, HUDDERSFIELD
DRG.NO.2009.9 SCALE 1: 50