


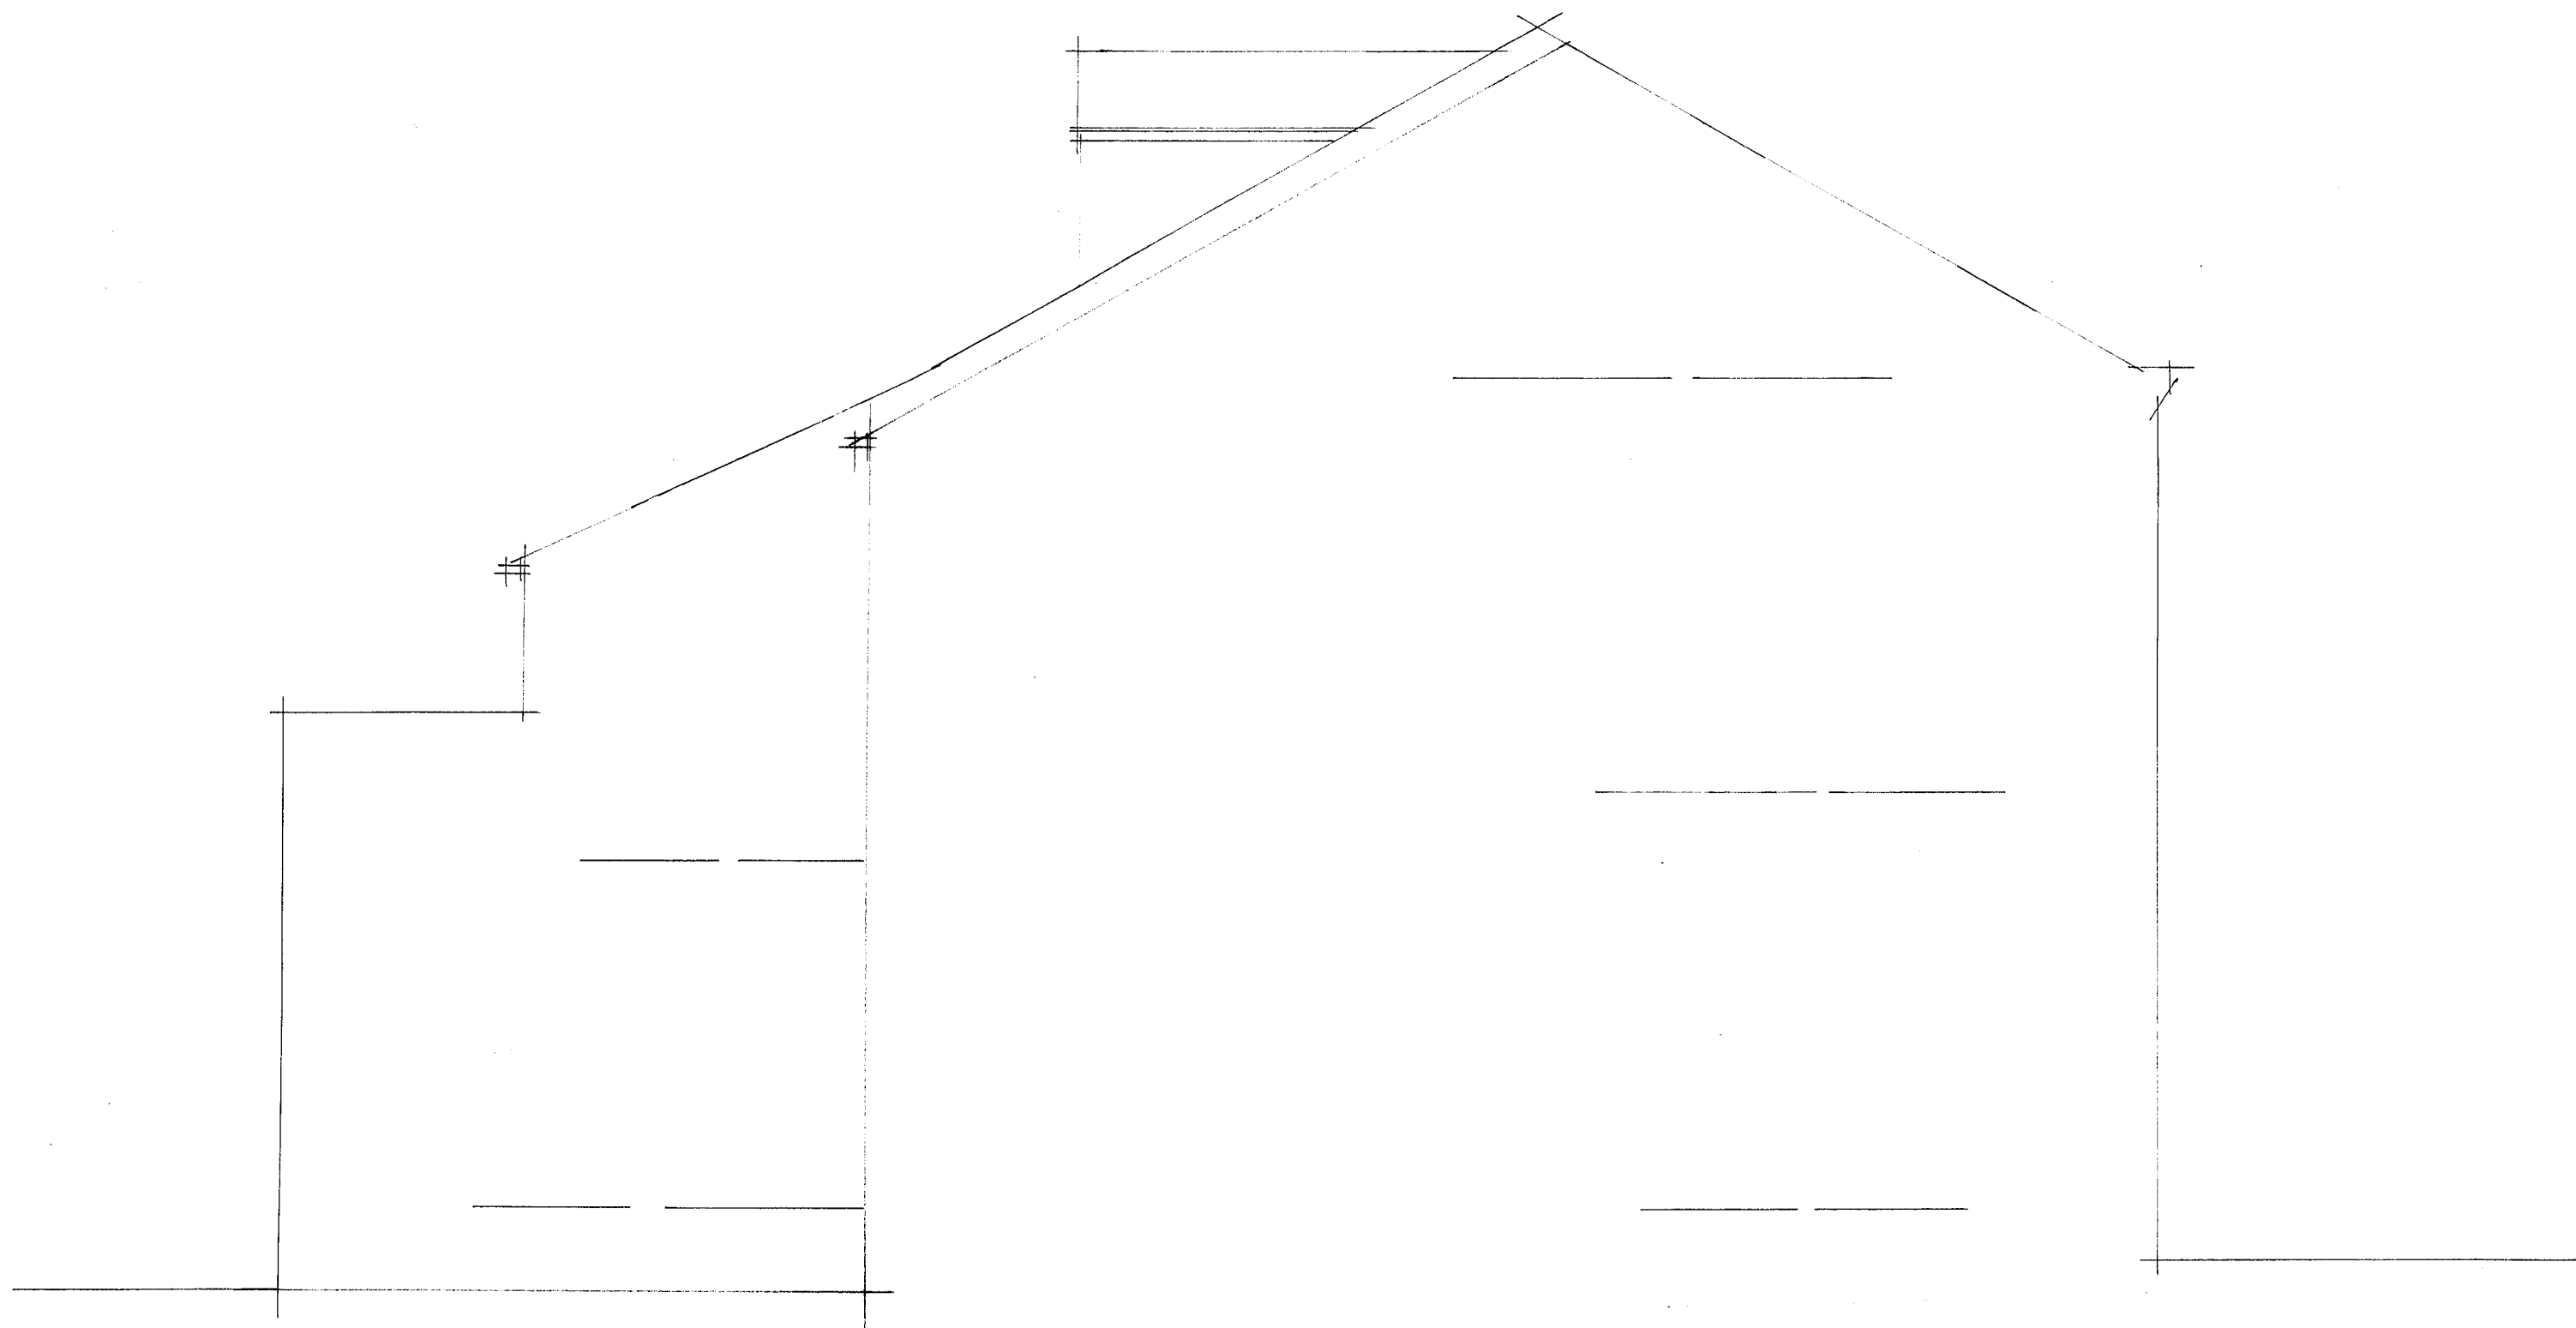

PROPOSED SIDE ELEVATION

**PROPOSED EXTENSIONS
169, HALIFAX OLD RD, BIRKBY, HUDDERSFIELD
DRG.NO.2009. 9A SCALE 1: 50**