




VISUAL SCALE 1:100

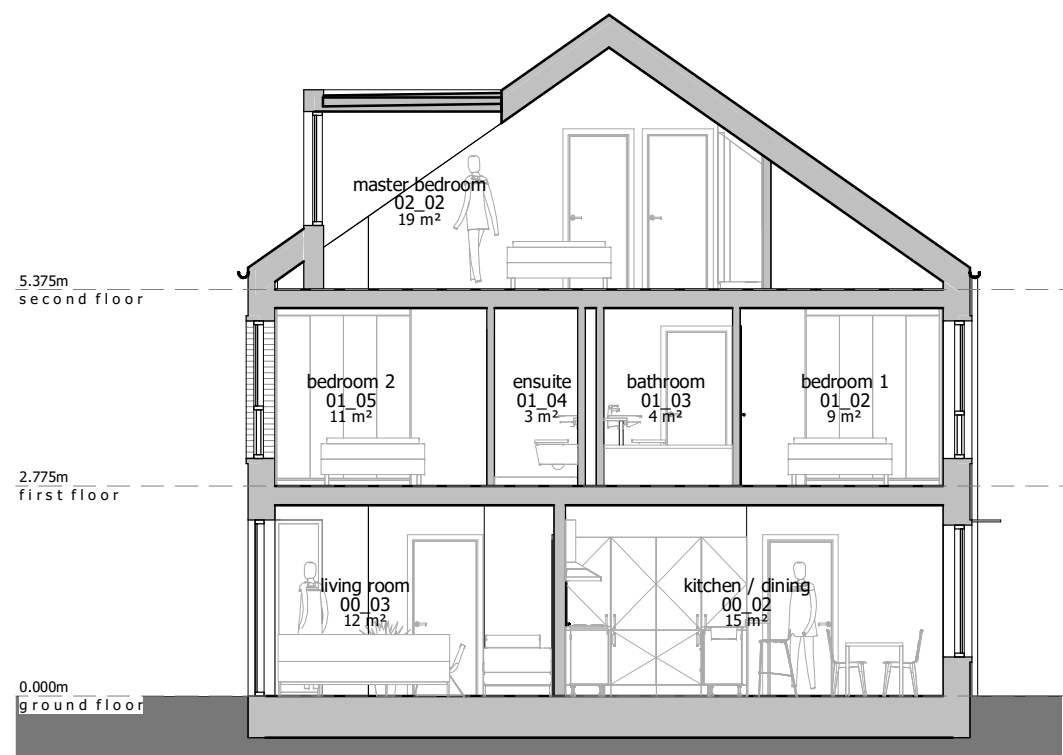

A | section A
1 : 100



B | section B
1 : 100

General notes

1. This drawing is the sole copyright of nj-ARCHITECTS Ltd. Reproduction in any form is forbidden unless permission is obtained in writing.
2. Do not scale from this drawing, use figured dimensions only.
3. All setting out dimensions to be checked on site by contractor before work commences. Any discrepancies on site should be brought to the attention of nj-ARCHITECTS Ltd.
4. Work and materials must comply with the current building regulations and codes of practice.
5. All materials are to be installed in strict accordance with the recommendations of the manufacturers and comply with current british standards.
6. Read in conjunction with all other consultants/specialists information.

Rev:	Date:	Drawn:	Checked:	Description:
P2	2020.03	NjH	nj	Notes added for planning submission.
	.23			
P1	2020.02	NjH	nj	Minor updates.
	.17			

Suitability:	PL planning submission
--------------	---------------------------------

New Dwellings - Land at St Lukes

House type A_sections

Location:
Bierely Marsh
East Bierley
BD4 6PL

Client:
Owens Developments Ltd

UPRN	Originator	Zone	Level	Type	Role	Series/Number	Revision:
						BIERM-NJA-02-XX-DR-A-PL_13	P2
Date:	Drawn:	Checked:	Scale:	@A3	Int Job No:		
02/04/20	NjH	nj	1 : 100		19/157		

nj-ARCHITECTS

10 Castle Yard
Ilkley, LS29 9DT

T: 01943 608311
E: info@nj-architects.co.uk
W: www.nj-architects.co.uk

