
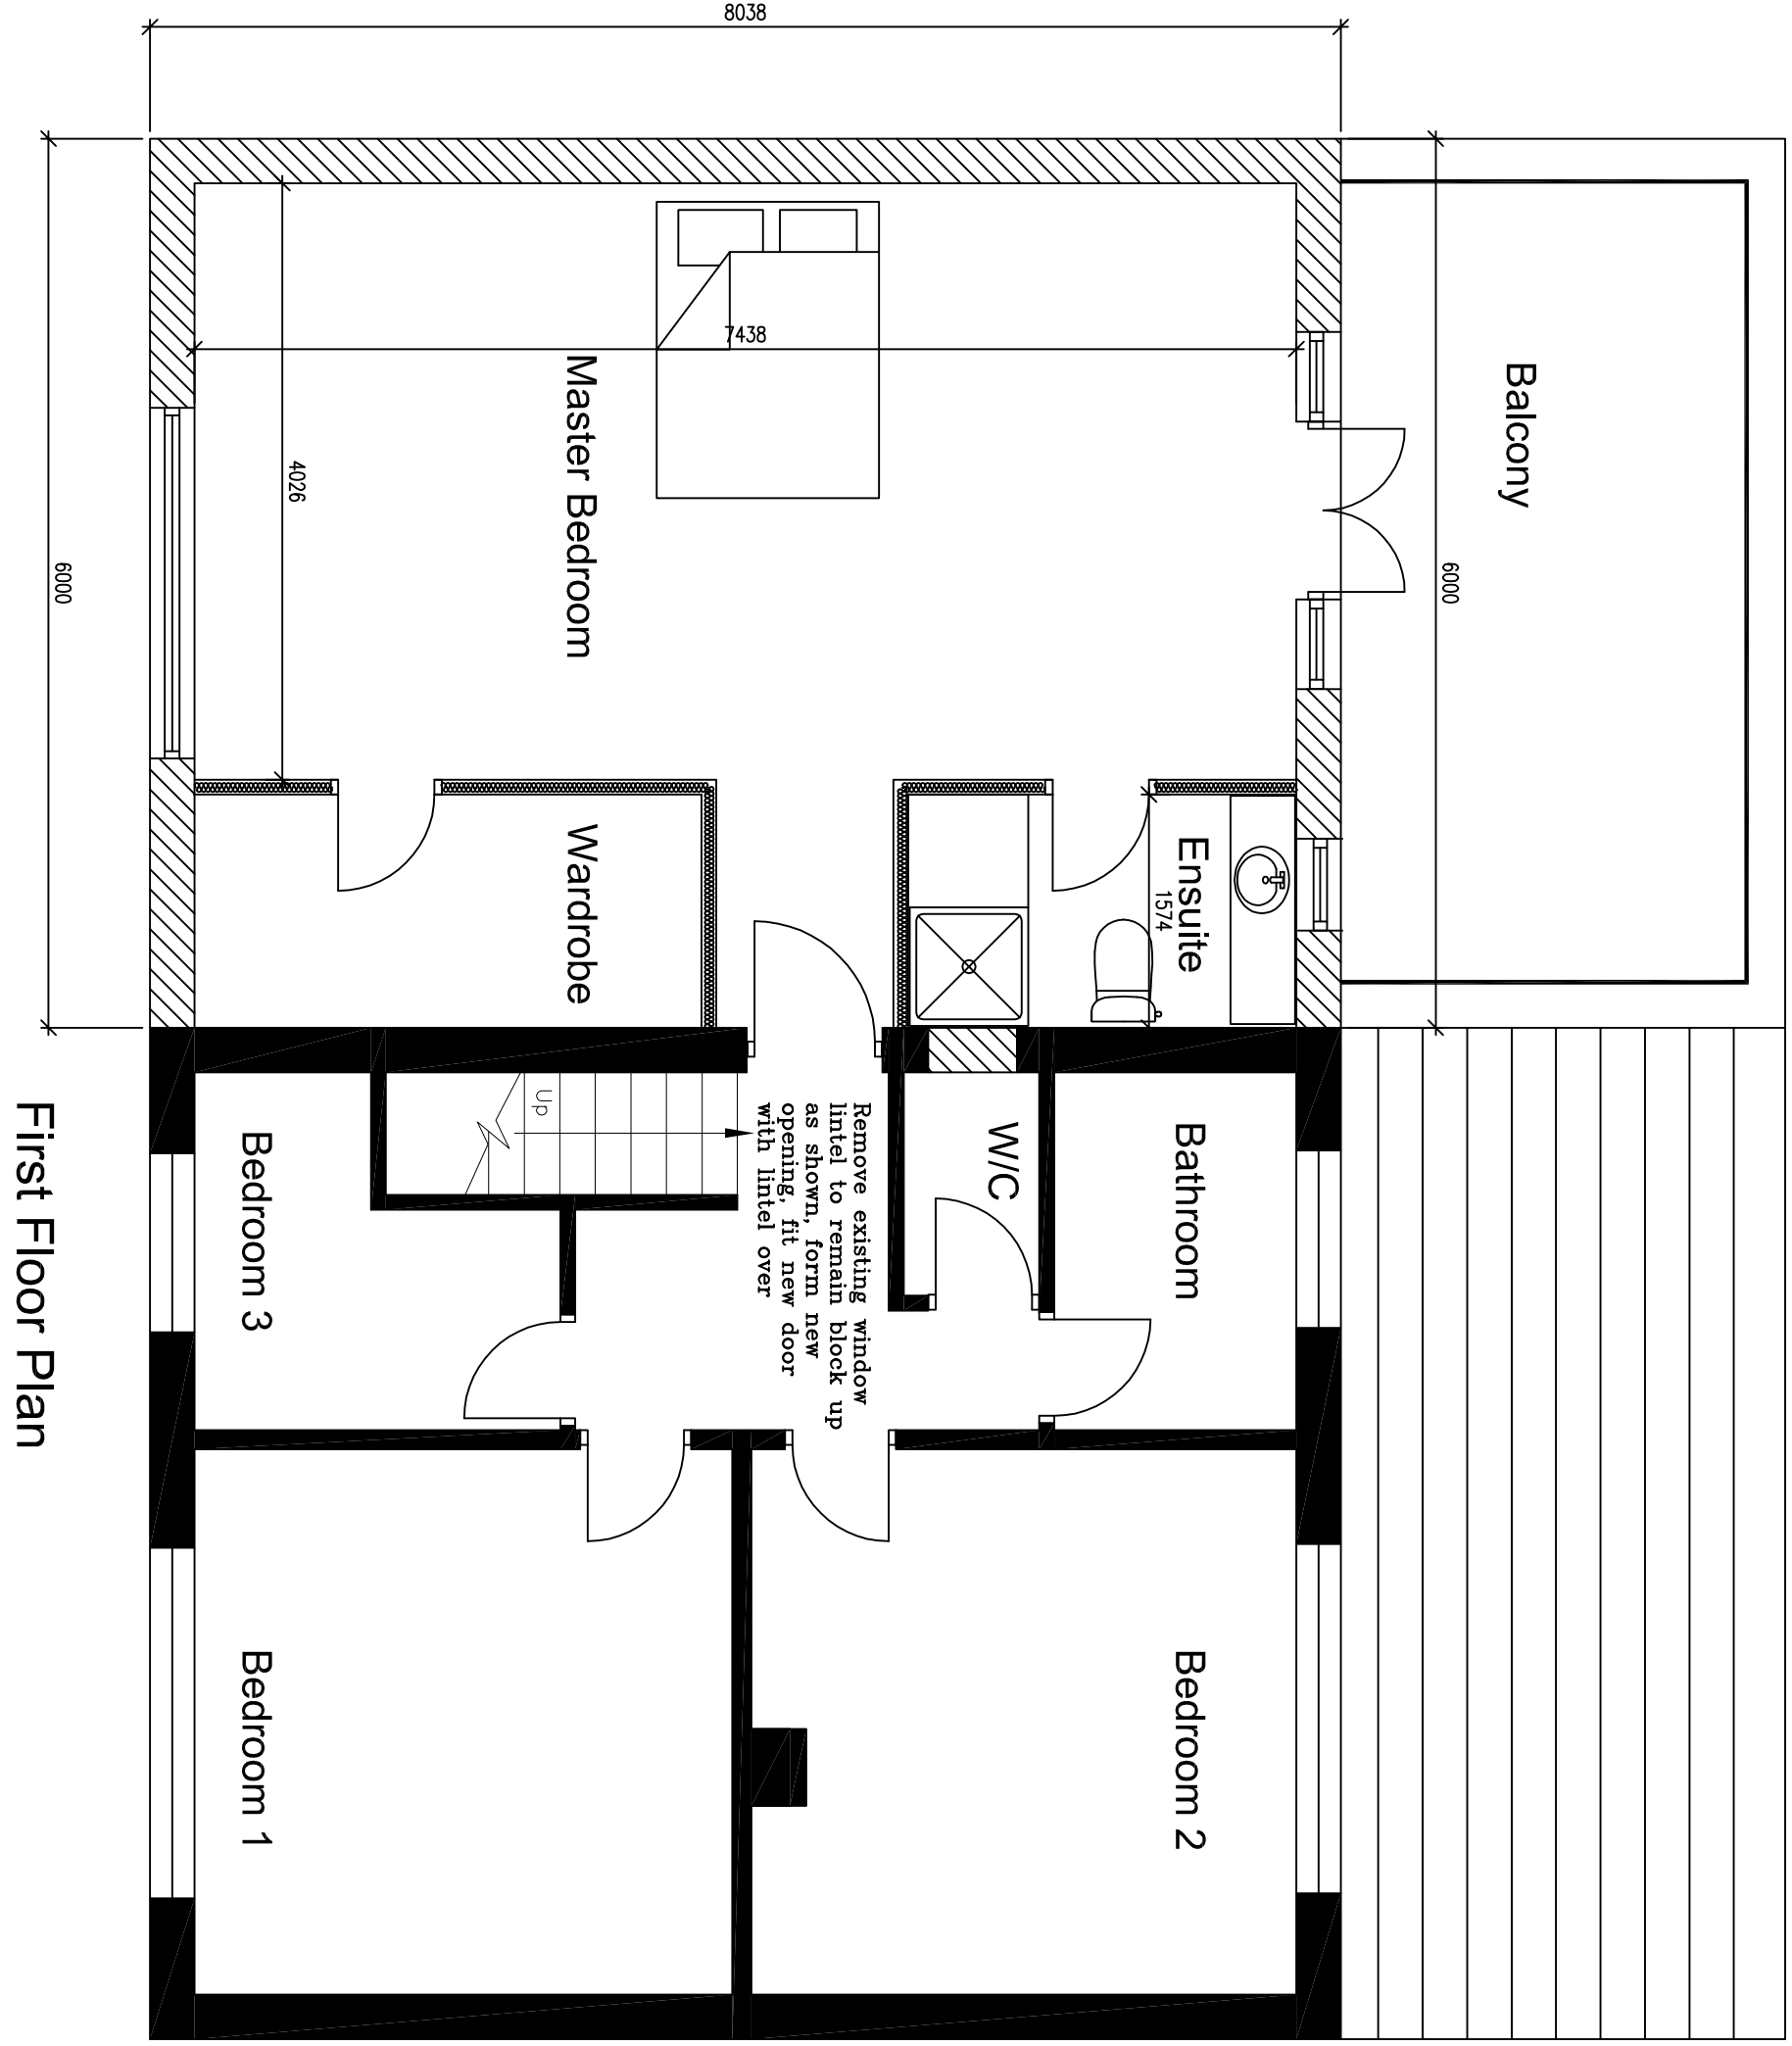
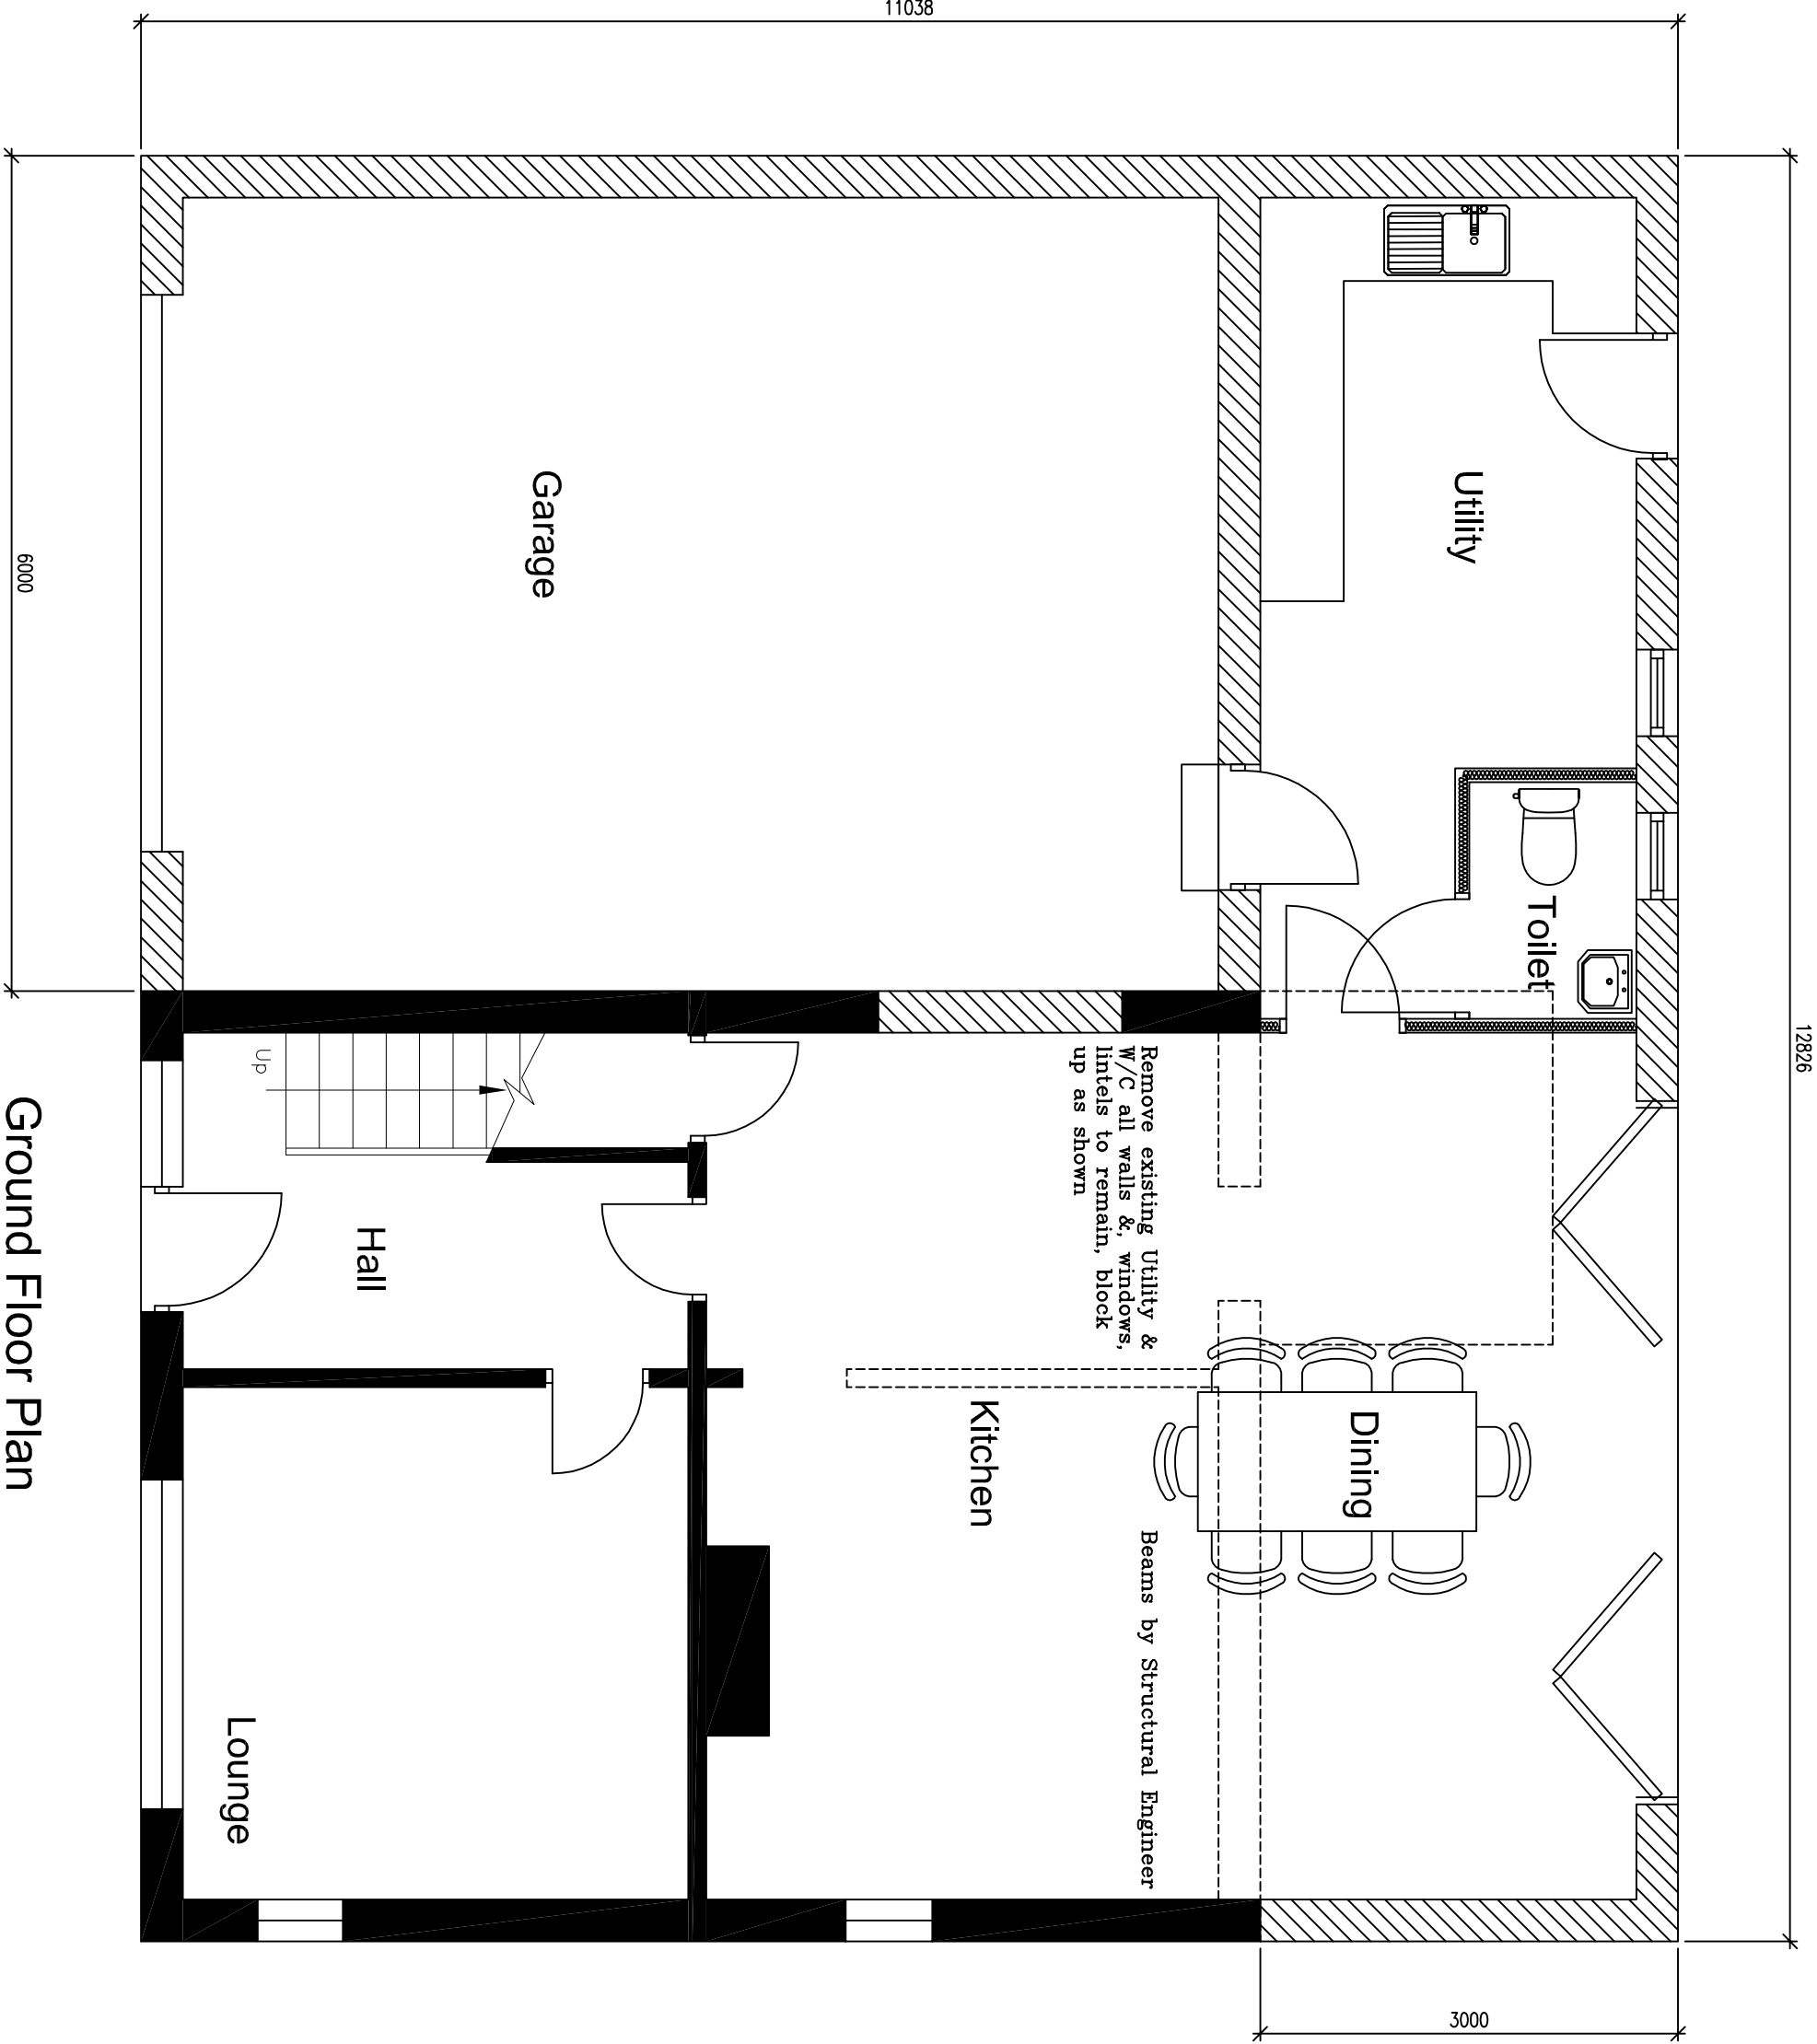
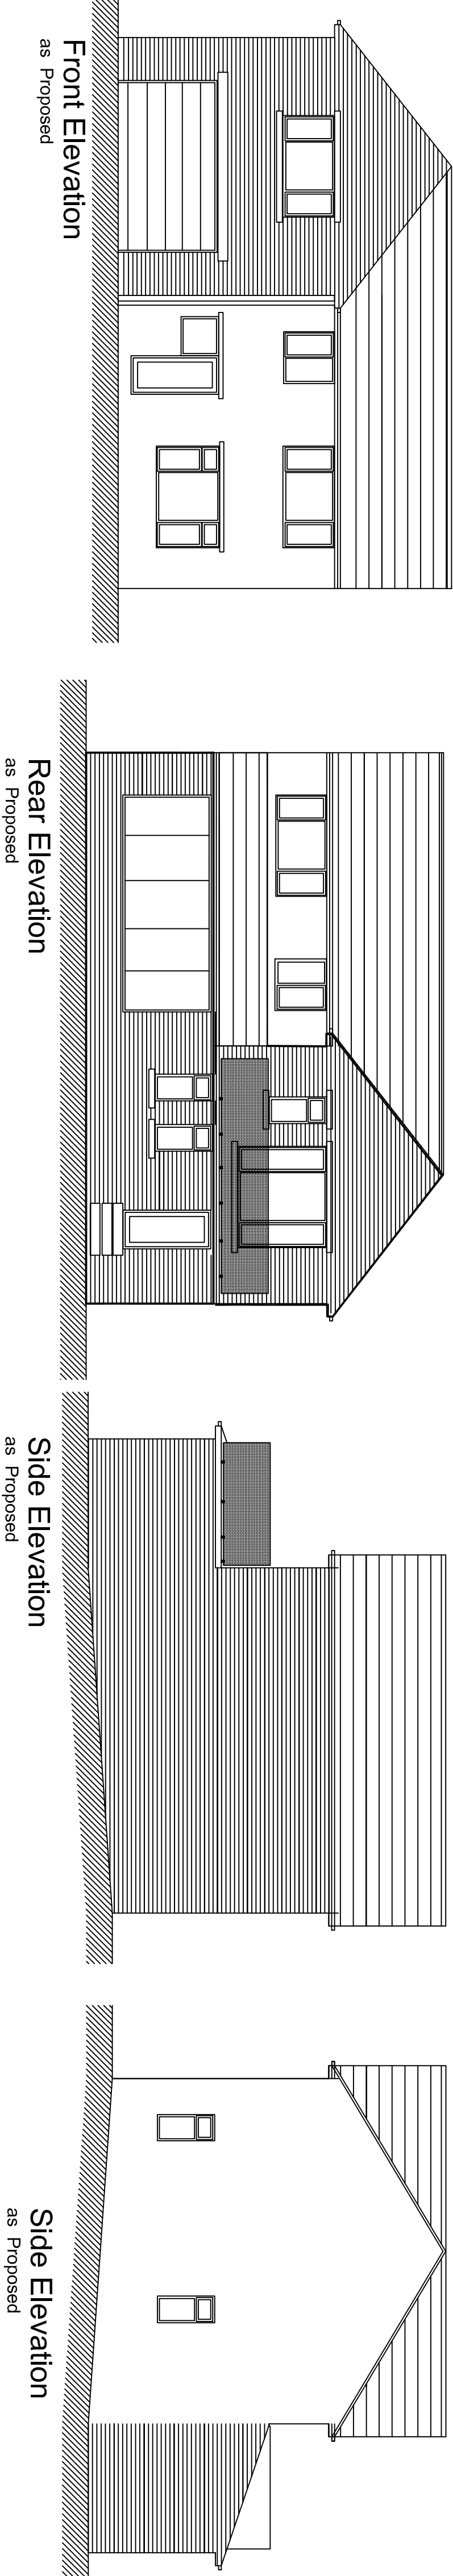
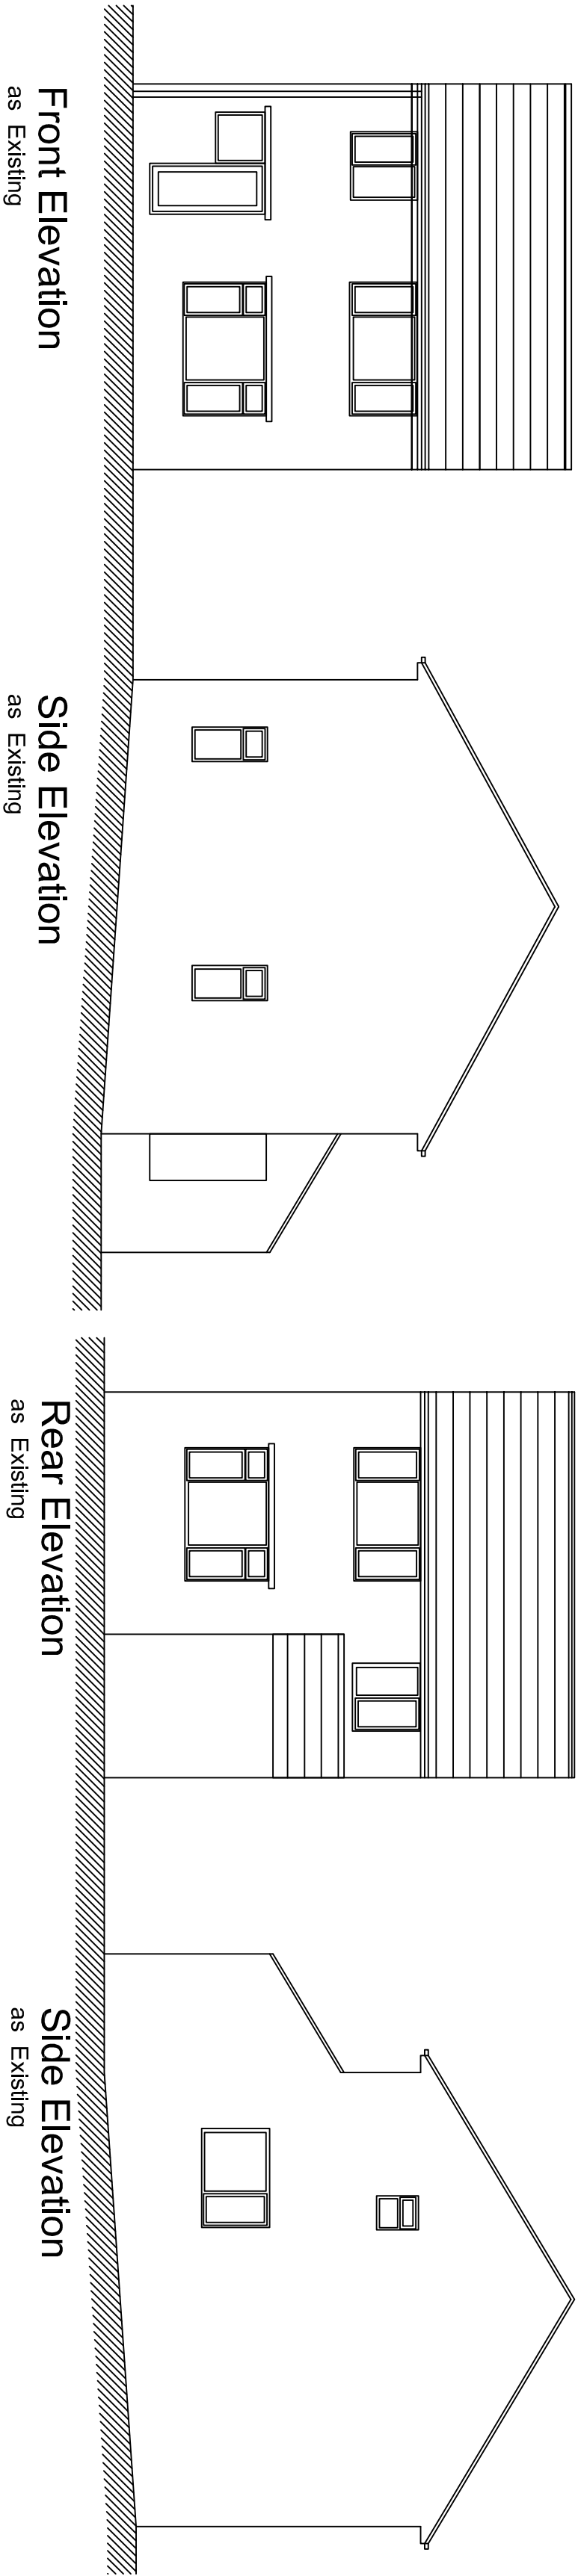


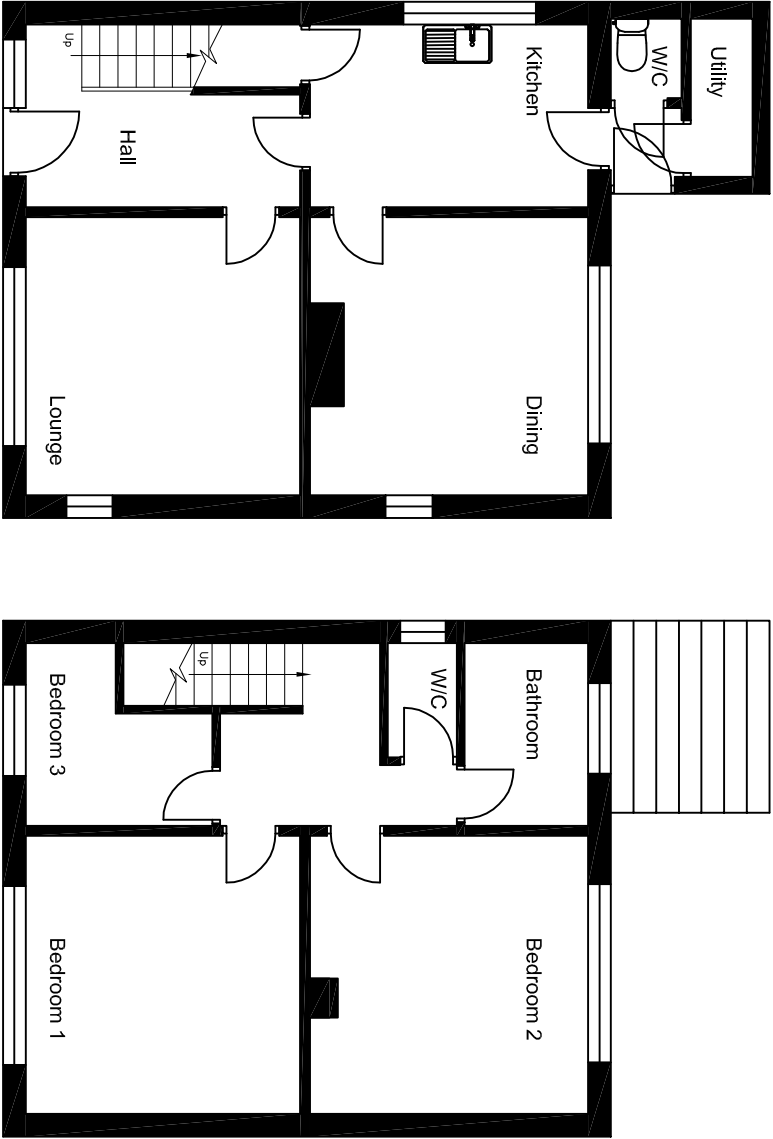

REVISION	DATE	DESCRIPTION

NOTE TO CLIENT : BRICK & BLOCK ON SECTION FOR ILLUSTRATIVE PURPOSES ONLY. DO NOT COUNT BRICKS & BLOCKS

Note to Client : These works will be subject to CDM Legislation
Note to client : If CIL applies,
Client must complete CIL form 6 commencement notice and send to council. Then within 6 months of finishing client must fill in form 7 part 2 and send to council
WARNING failure to do this may lead to CIL charges even if claimed exemption.

NOTE TO CONTRACTOR	NOTE TO CLIENT
Check all dimensions prior to construction. All dimensions are to be taken from the finished ground level. Do not scale. On no account are any works to be carried out outside the property boundary of the site without the express permission of the adjoining owner.	It is your responsibility to check with the relevant authorities where all the services, particularly those outside the property, are located. The Contractor should accept his quotation for the works accepting his quote for the cost and safety issues.

APPROVAL	DATE	DRAWING	AUTHORITY	REFERENCE NO.
Building Regulations Planning Approval				
Planning Submission				