




ESMAIL
ARCHITECTS

10 Wedmore Road
Sutton Coldfield
B73 5SG
0121 355 5534
esmail-architects.co.uk
info@esmail-architects.co.uk

RIBA 

Chartered Practice

Esmail Architects is a trading
name of M&E Architects Ltd

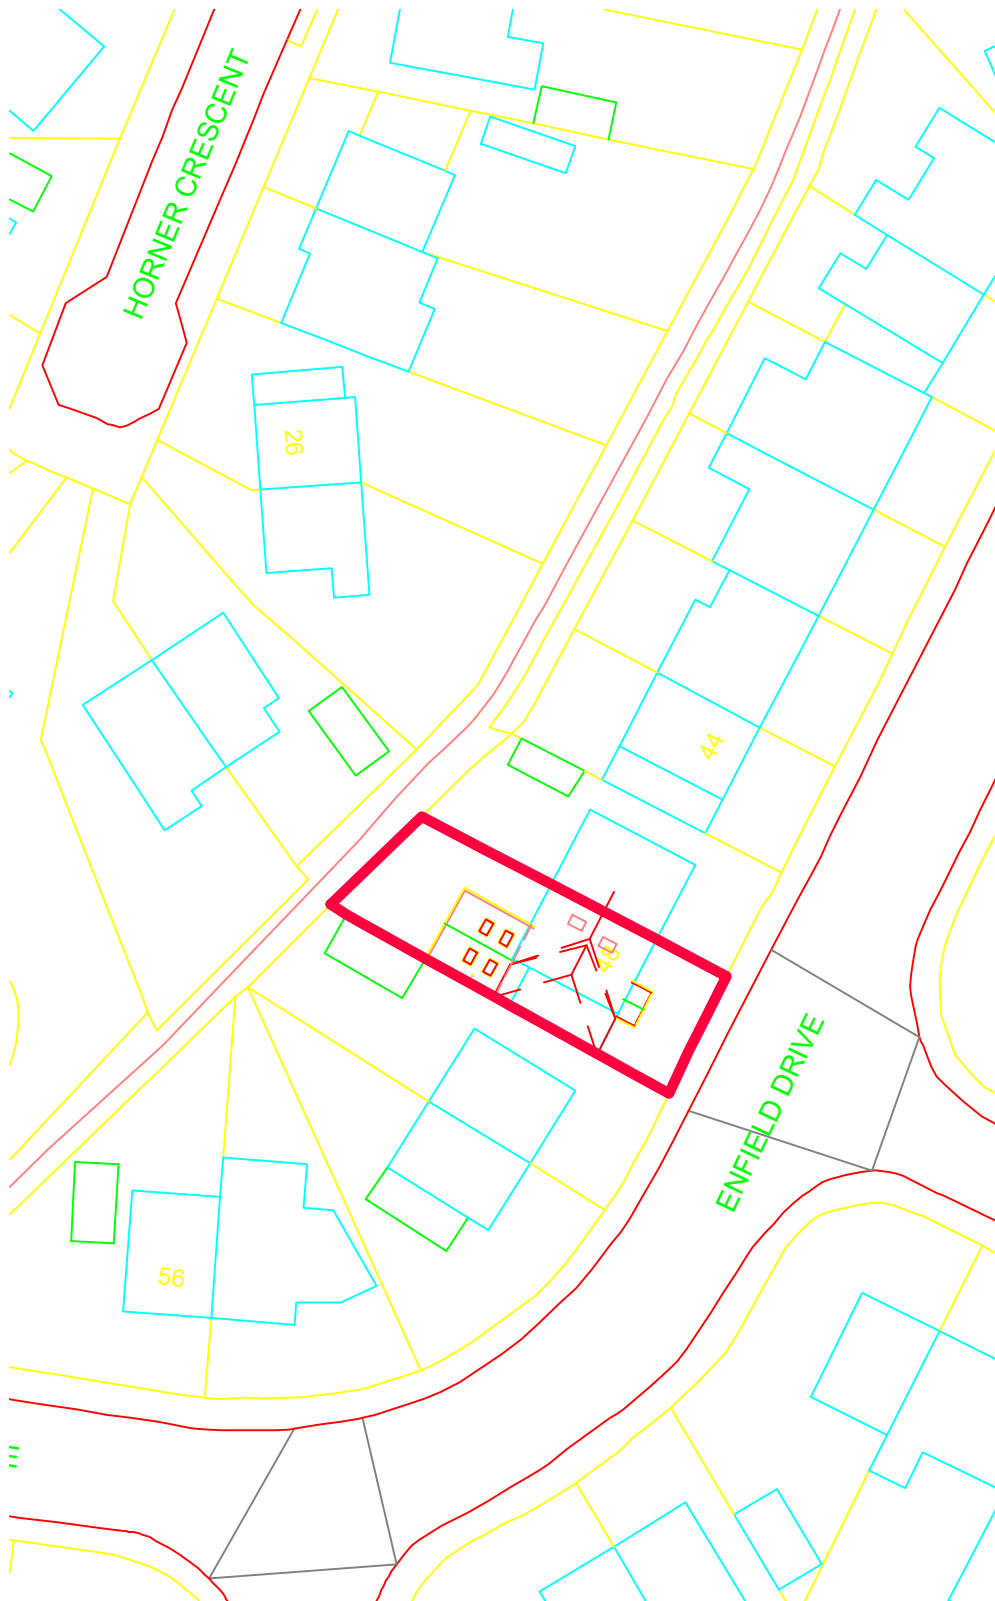

B. Rear single storey extended by 800mm
to allow bridging over site excavated
drainage line (to avoid building on top).
02.04.20

A. Planning Application 14.06.19

CLIENT
Mr & Mrs Bham

PROJECT
Side & Rear Extension

LOCATION
**48 Enfield Drive
Batley
WF17 8DY**

DRAWING TITLE
Block Plan

Scale@A4
1:500

Status
PL

Project Ref.	Drawing No.	Revision
1916	SP01	B

© Esmail Architects