

Only figured dimensions should be used.
 Scaled dimensions should be checked with the Architect.
 This drawing together with the design, is the property and copyright of the Architect and must not be reproduced without written permission


DO NOT SCALE OFF THIS DRAWING



S I T E P L A N



S E C T I O N A

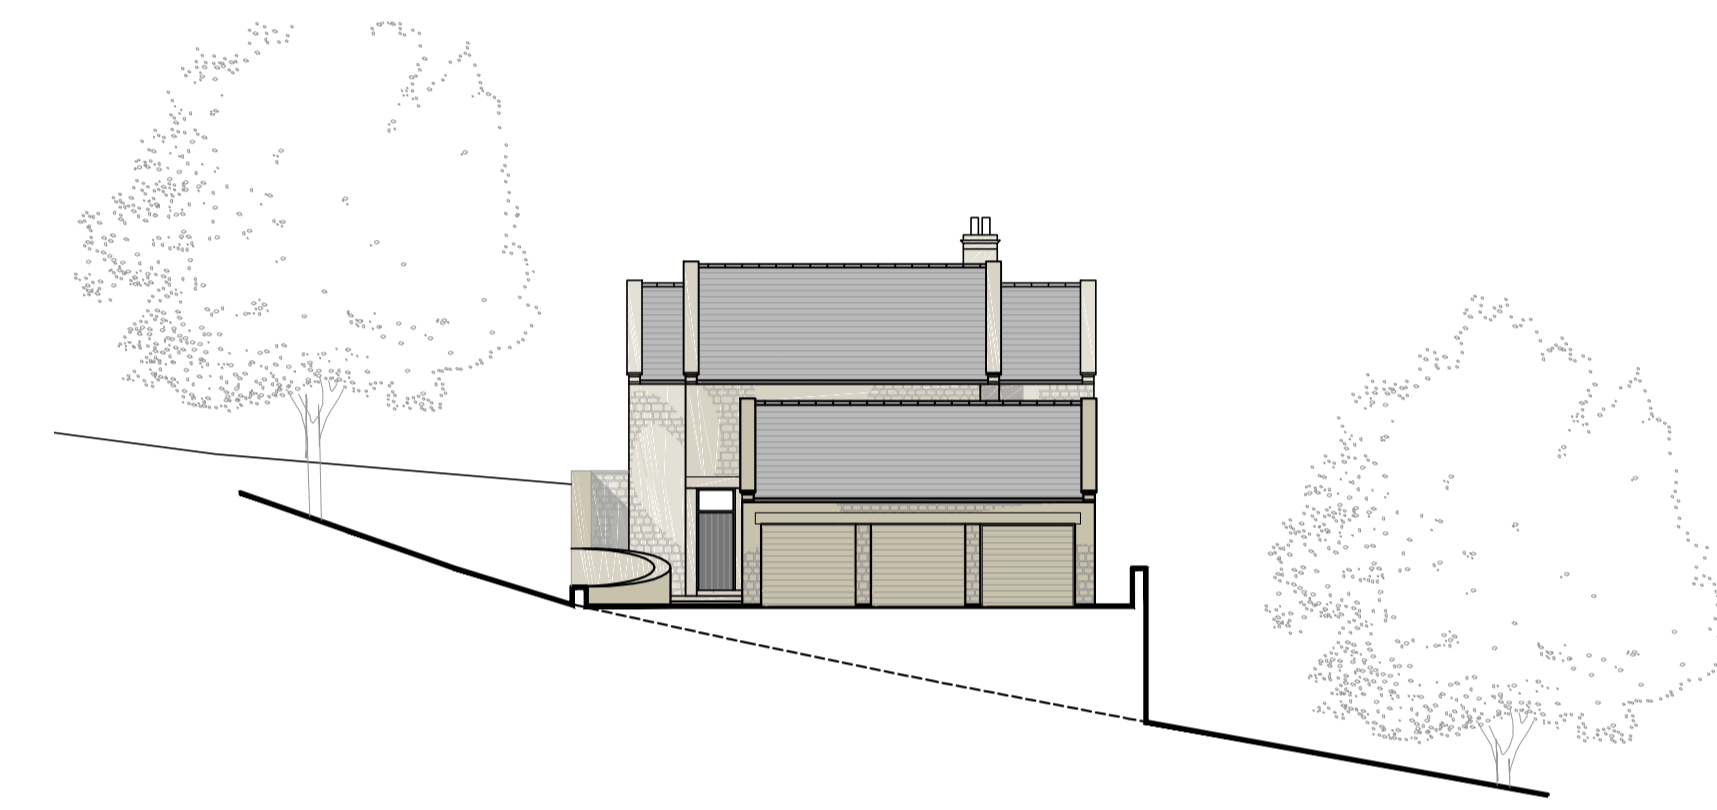

S E C T I O N B



S E C T I O N C



S E C T I O N D

B	Surrounding context updated. Sections corrected	JF	JC	05.05.2020
A	Location plan red line omitted.	JF	JC	30.04.2020
rev	description	drawn	auth	date

ACUMEN
 DESIGNERS & ARCHITECTS

acumenarchitects.co.uk 01484 546000
 Headrow House, Old Leeds Road, Huddersfield, HD1 1SG

Client
ACUMEN

Project
**HAZELDENE HOUSE
 STONEY BANK LANE, THONGSBIDGE**

Project No	Drawing No	Rev
2628	L(100)04	B

Description
**PLANS & ELEVATIONS
 AS PROPOSED**

Scale	Date Drawn	Drawn By	Authorised By
1:100 @ A1	24.02.20	SD	JC

Purpose of Issue
 Planning Building Regs Tender Comment Approval Construction