




PROPOSED FRONT ELEVATION




PROPOSED SIDE ELEVATION




PROPOSED REAR ELEVATION

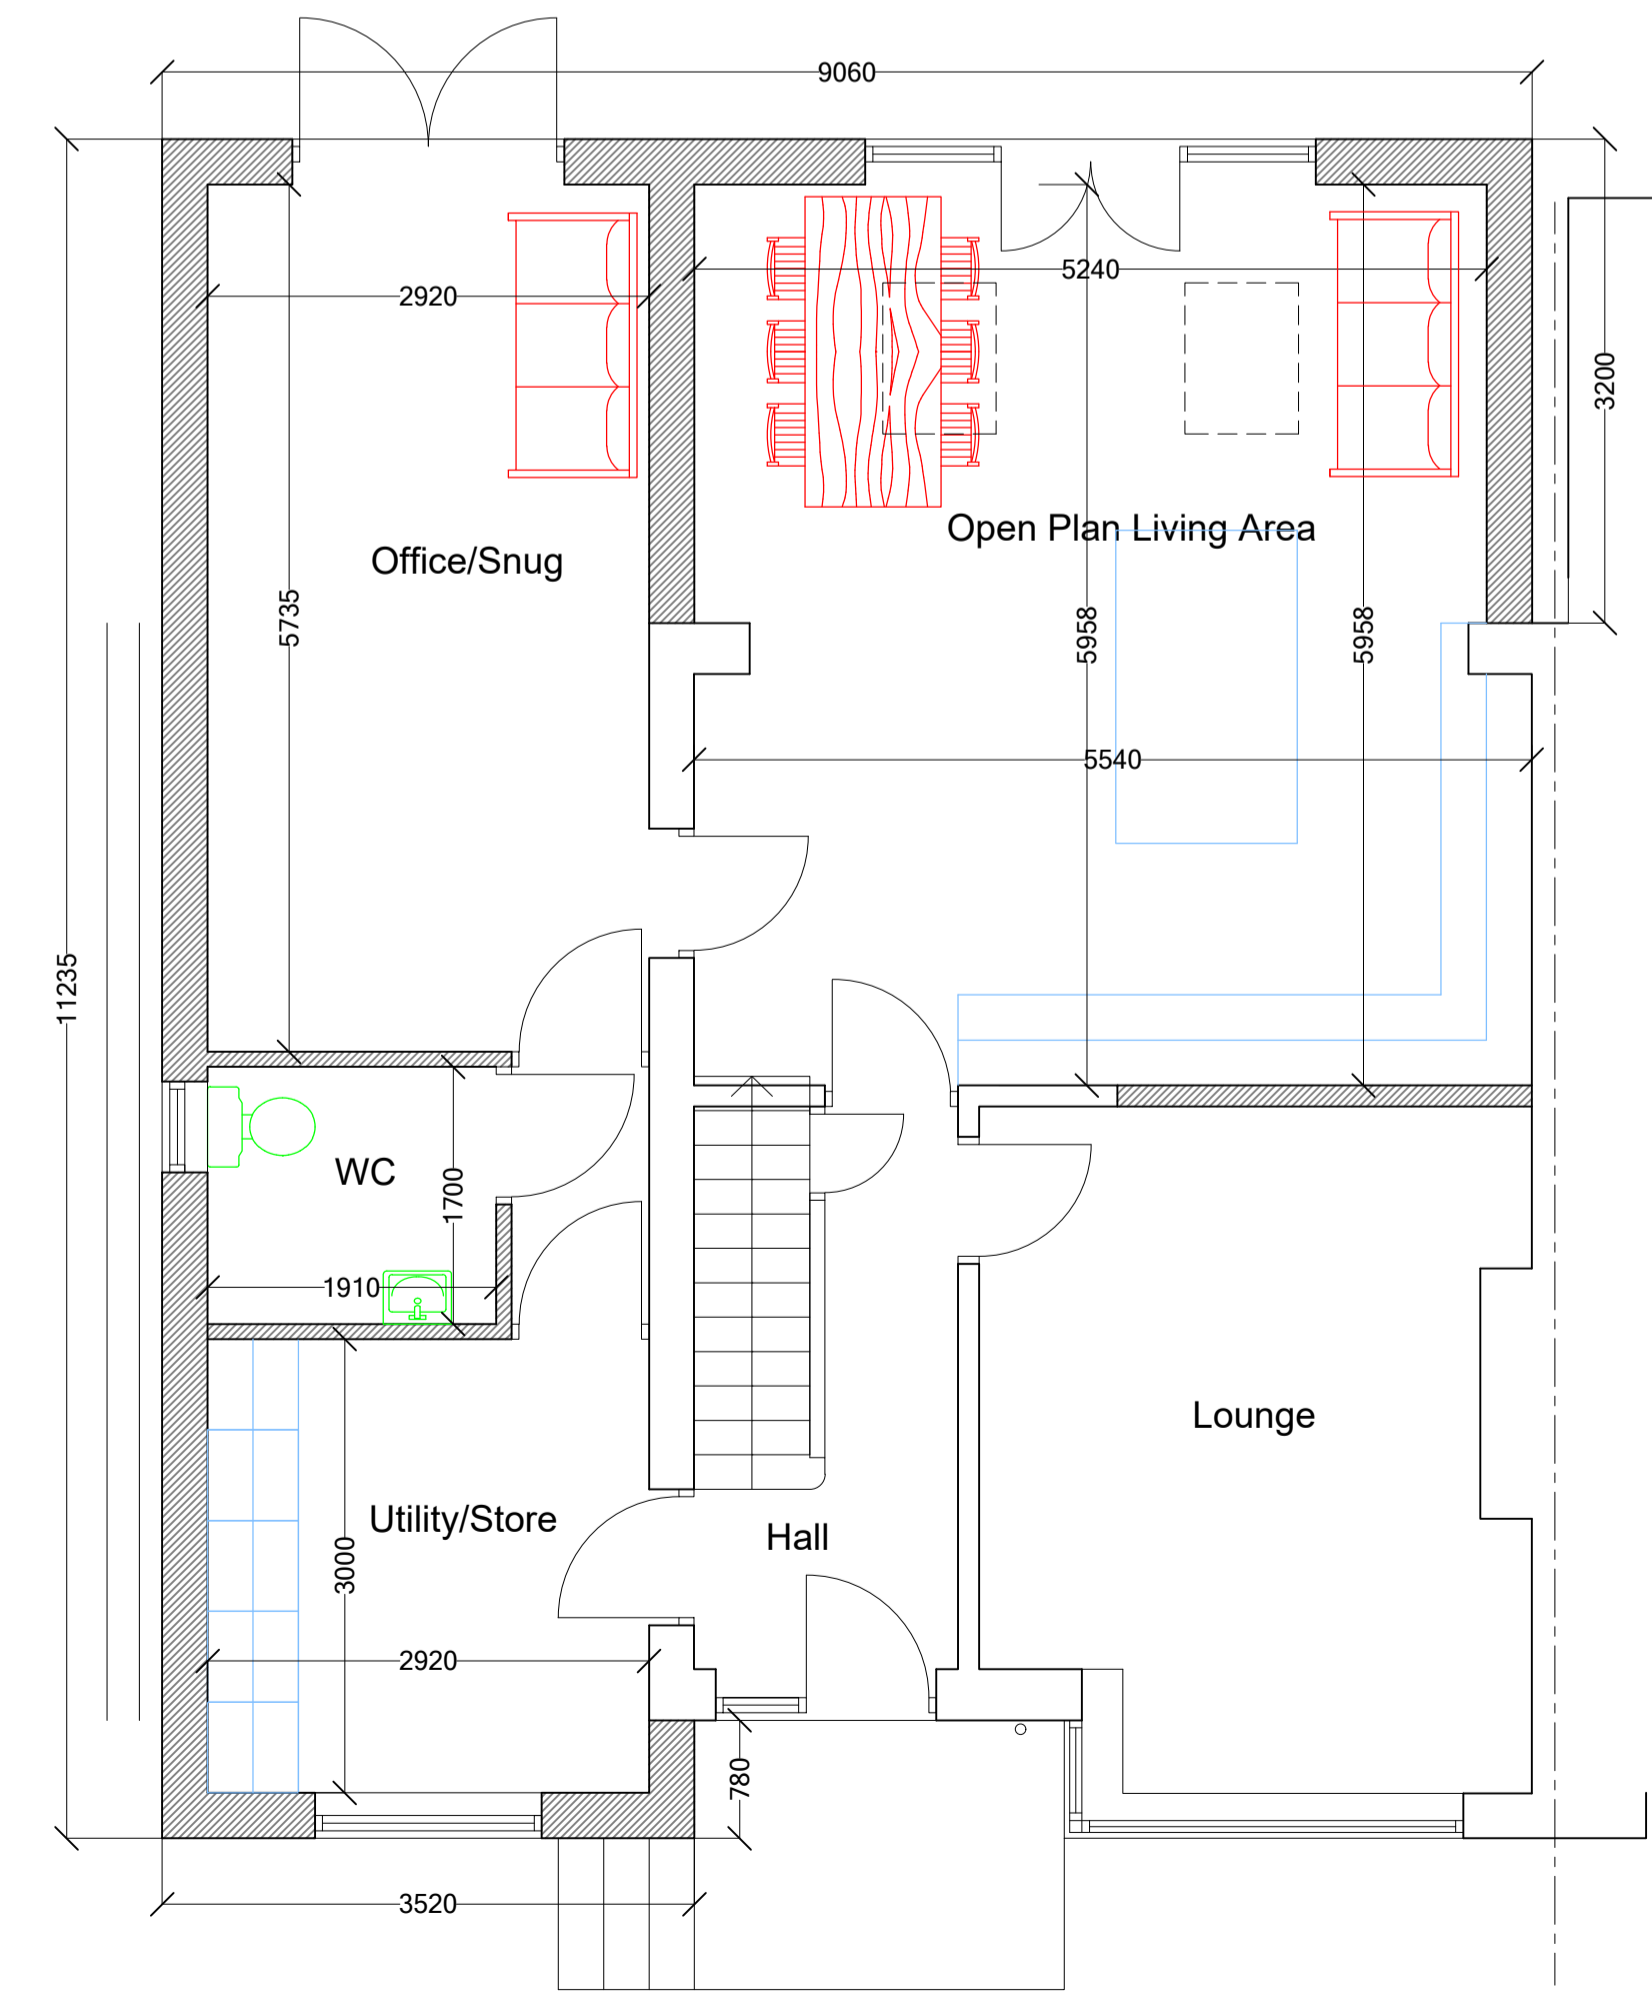


PROPOSED GROUND FLOOR PLAN

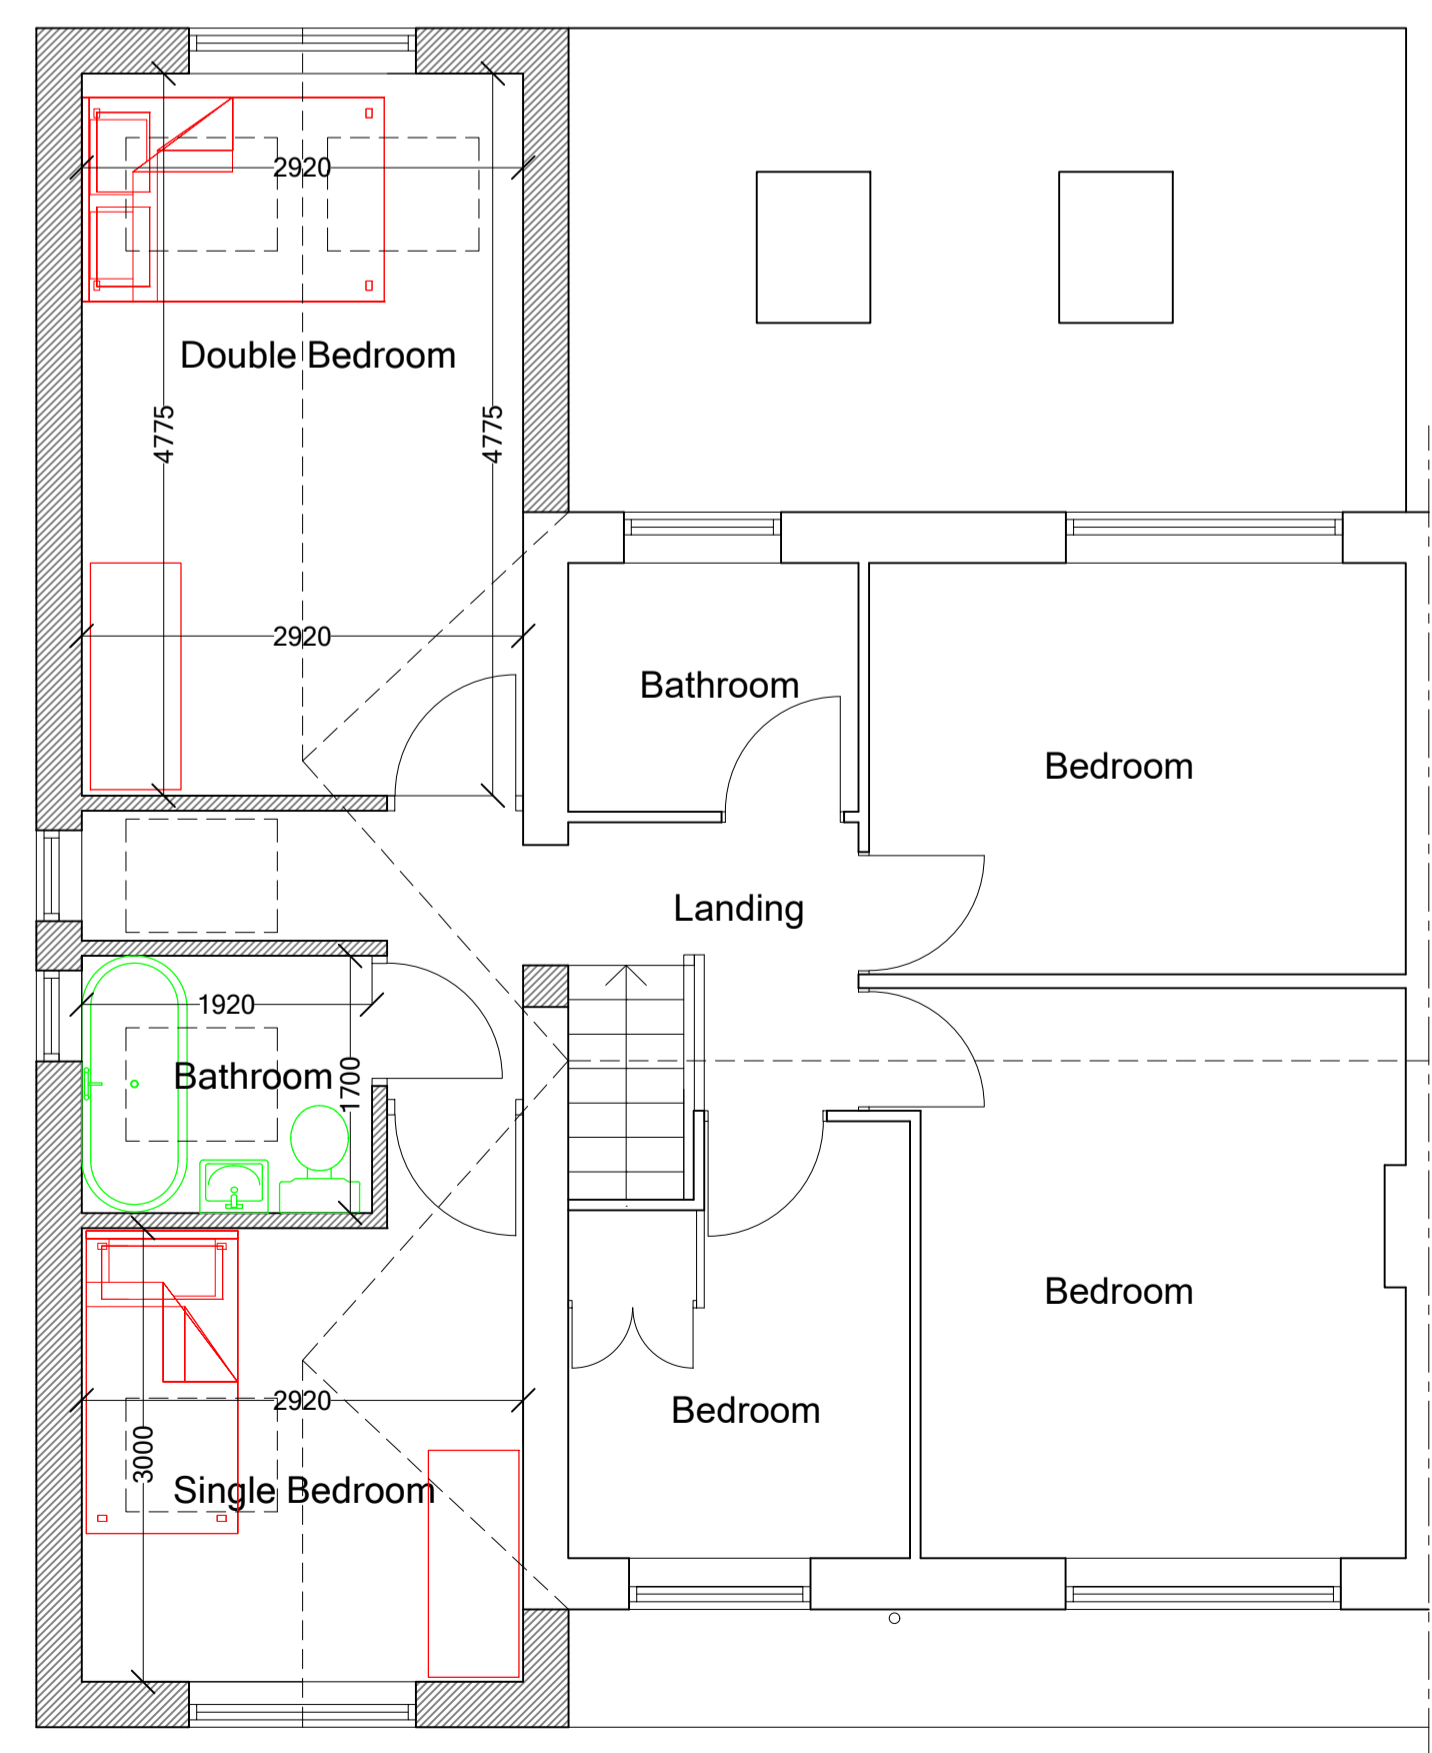

PROPOSED FIRST FLOOR PLAN

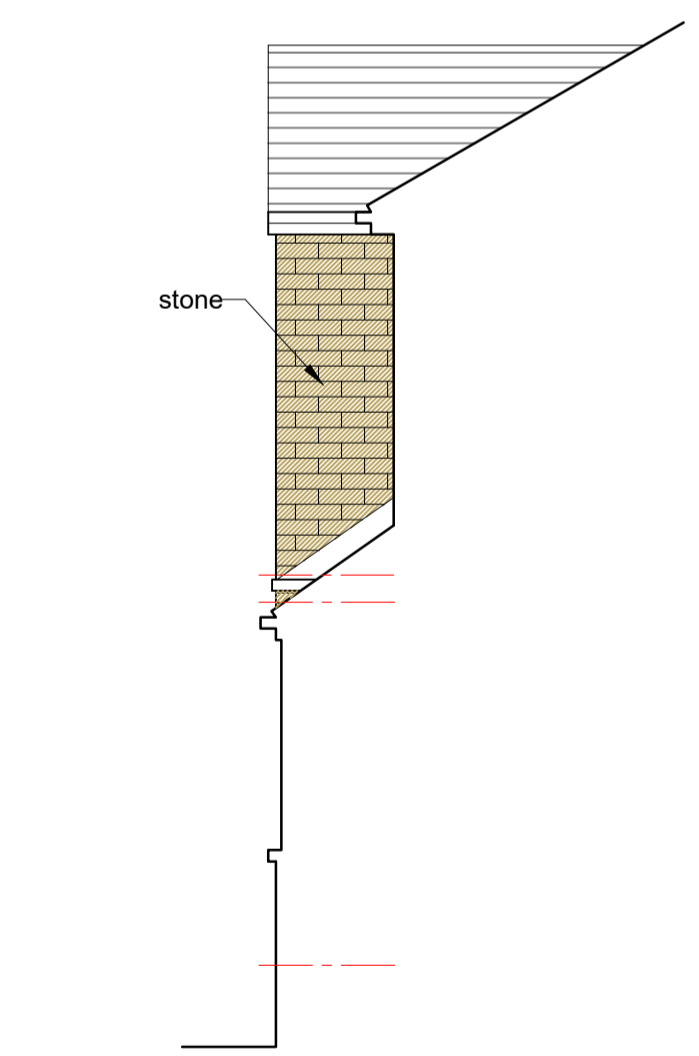

PROPOSED SIDE ELEVATION TO FRONT

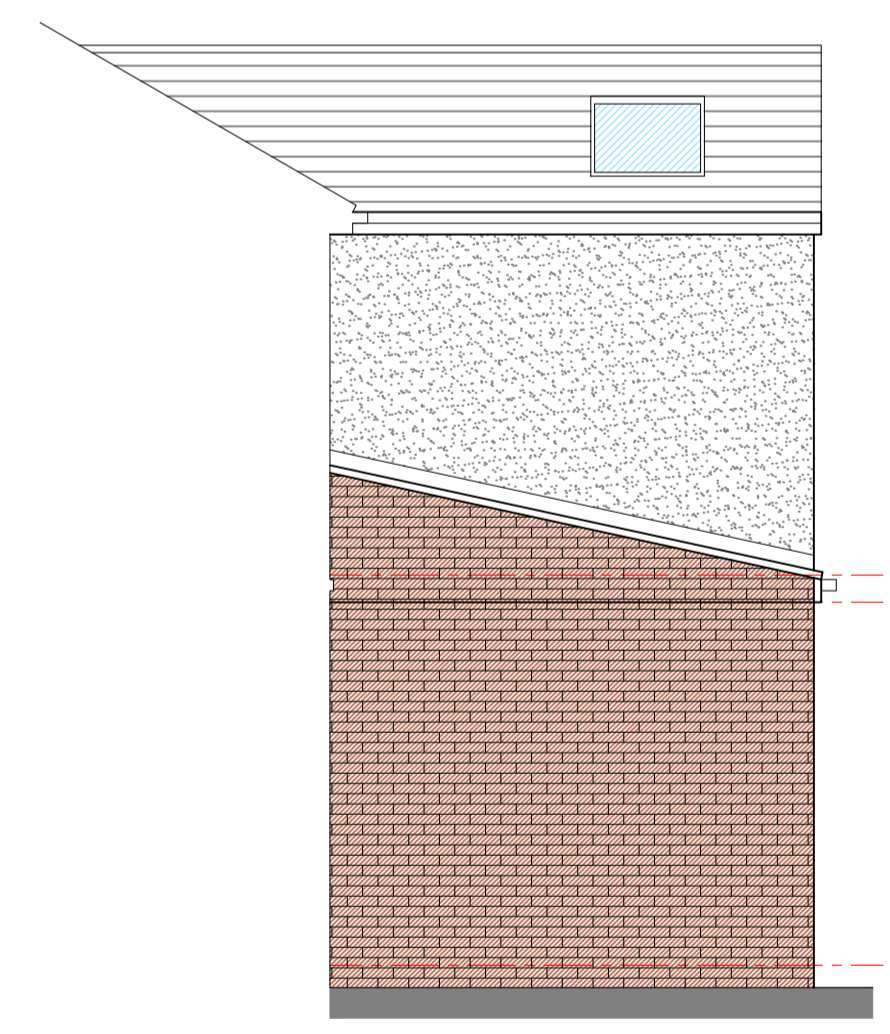

PROPOSED SIDE ELEVATION TO REAR

REV :

CLIENT :	Gareis		
ADDRESS :	75 Briarlyn Road Birchcliffe HD3 3NW		
PROJECT :	Proposed Plans & Elevations		
DATE :	Apr 2020		
ISSUE :	PLANNING:	B.REGULATIONS:	GENERAL:
	<input checked="" type="radio"/>	<input type="radio"/>	<input type="radio"/>
DRAWING REF :	REVISION:	SCALE:	
1790-20-004	A	1-50	

Drawings are to scale indicated for planning purposes
No scaling permitted for construction purposes
Information on this drawing is copyright. All rights reserved.
No part of this work may be reproduced or transmitted in any form by any means, either electronically, mechanically, by photocopying, recording or otherwise stored in any retrieval system of any nature, without the express consent of Langley Architectural.