


- Material Key**
1. Brick work to match existing.
  2. Smooth sawn natural stone coping.
  3. Roof tiles to match existing.
  4. Dormer fascia/cheeks cladding panel; colour-grey.
  5. Bi-fold doors; Frame colour: (Grey RAL 7021)
  6. uPVC Glazed windows/doors; Frame colour: grey.
  7. Skylights; Colour-grey.
  8. Glazed porch entrance door; Colour- grey.
  9. uPVC Fascia/Soffit; Colour; grey.
  10. Smooth sawn natural stone surrounds.

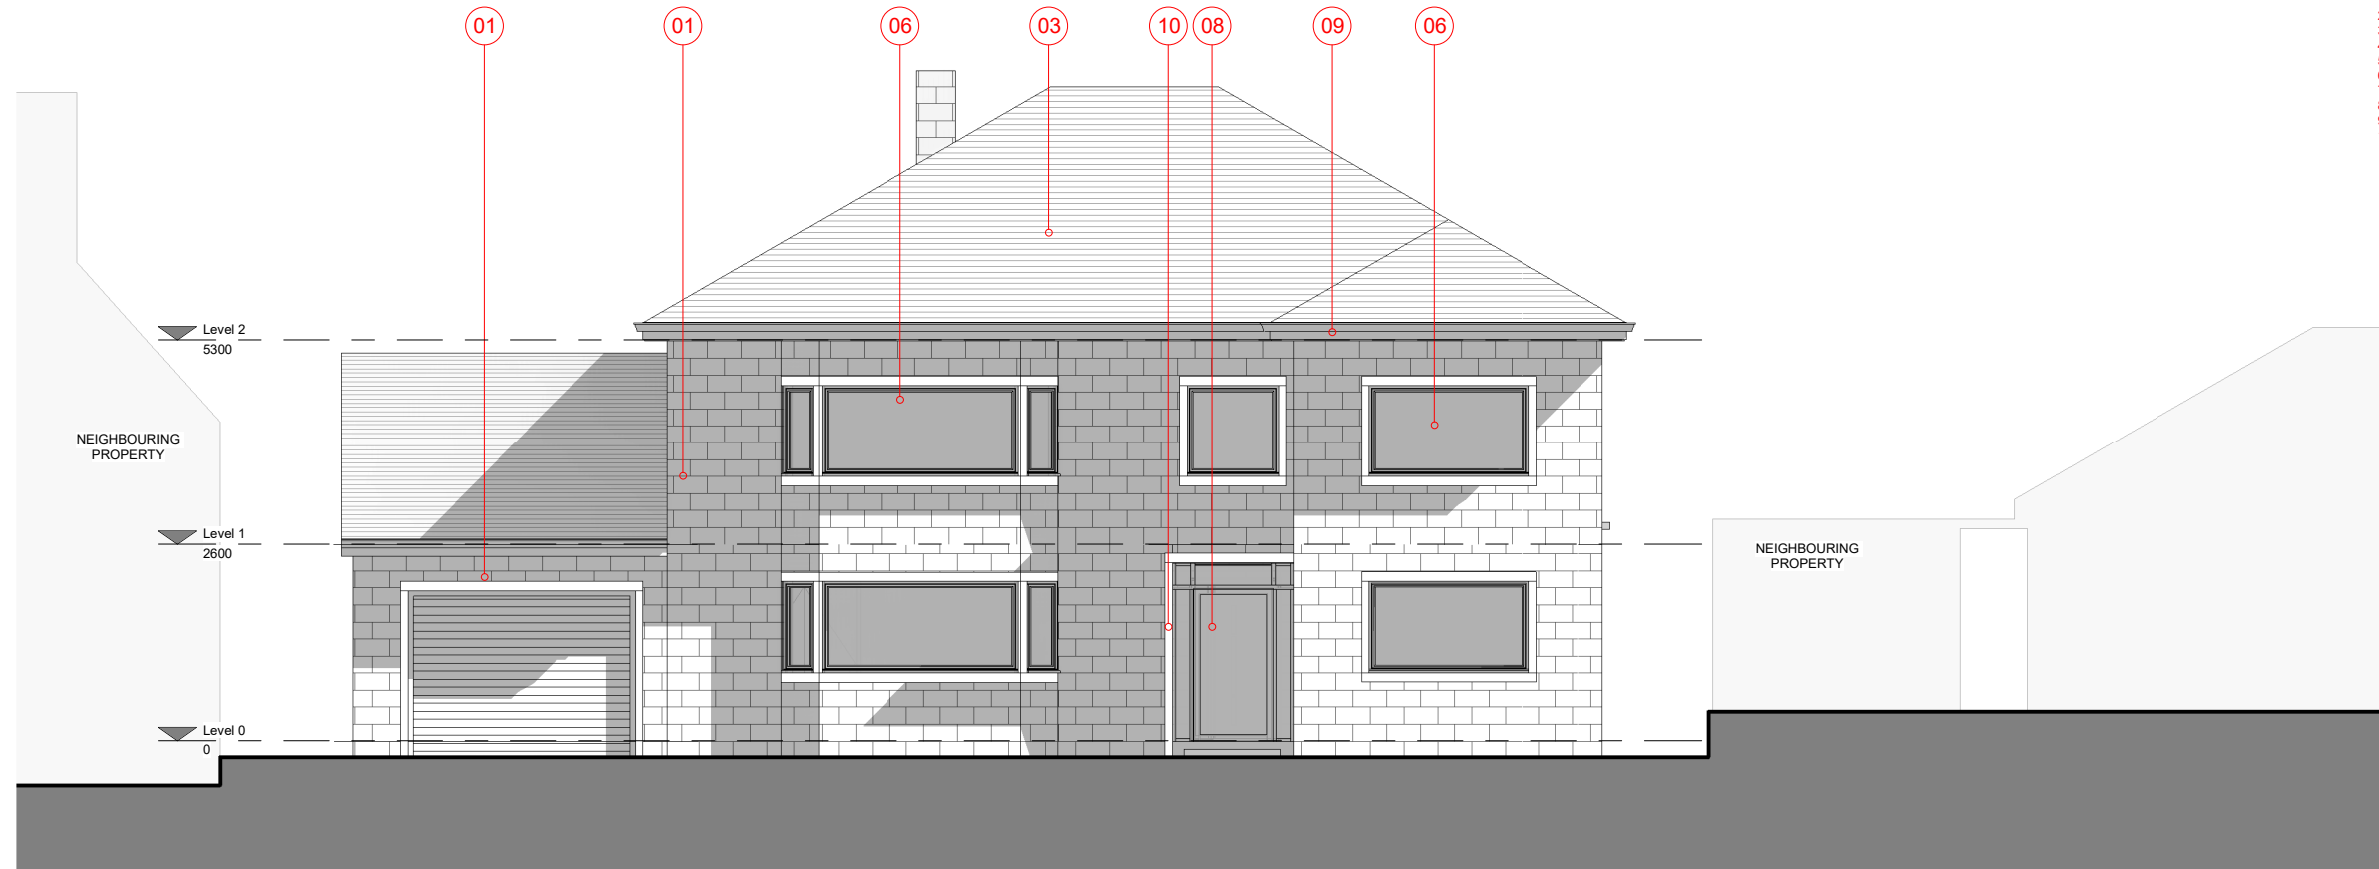

**North Elevation**  
1 : 50



**South Elevation**  
1 : 50