


Akins 22b Heys Road

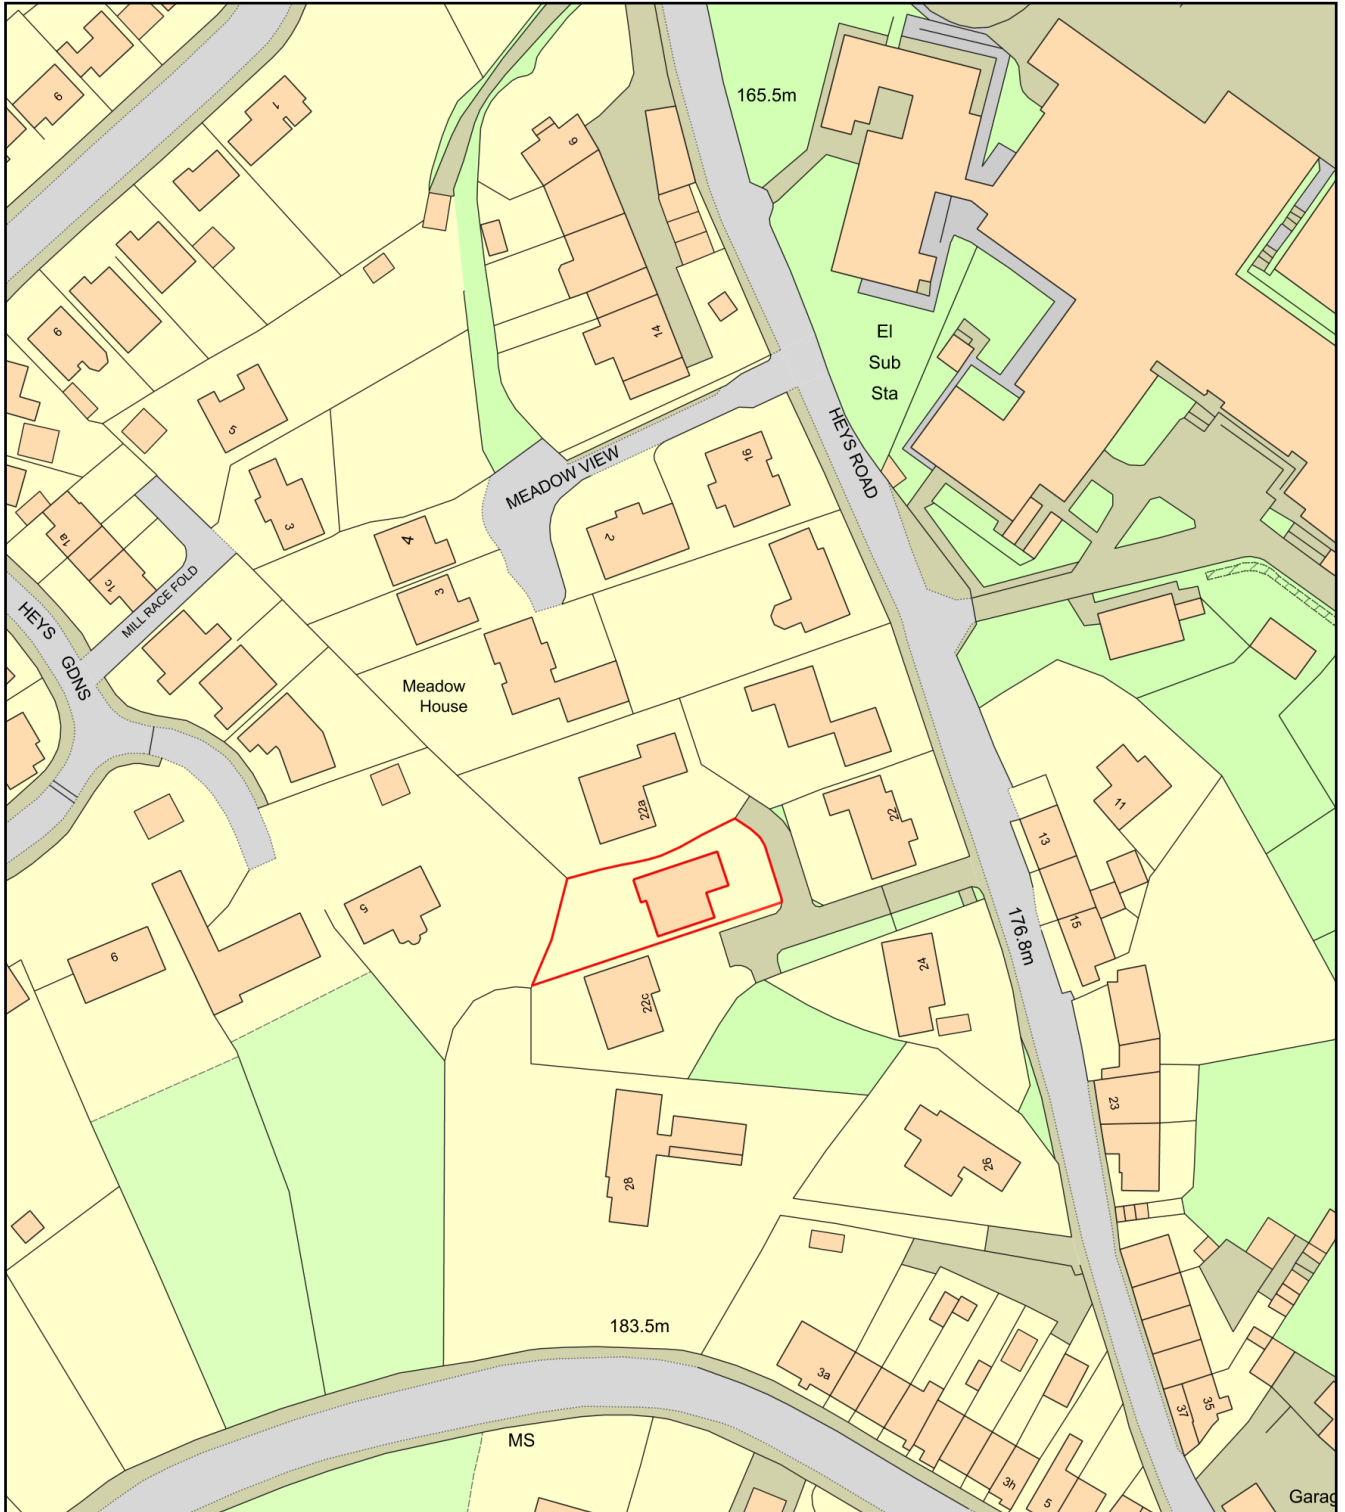

Plan Produced for: Lucas Akins

Date Produced: 13 May 2020

Plan Reference Number: TQRQM20134160756647

Scale: 1:1250 @ A4