


ARLENE McINTOSH

LANDSCAPE
ARCHITECT

TORDAN HOUSE
16 LYONS ROAD
RICHMOND
NORTH YORKSHIRE
DL10 4NS

Tel: 01748 824957
E mail: mcibro@aol.com

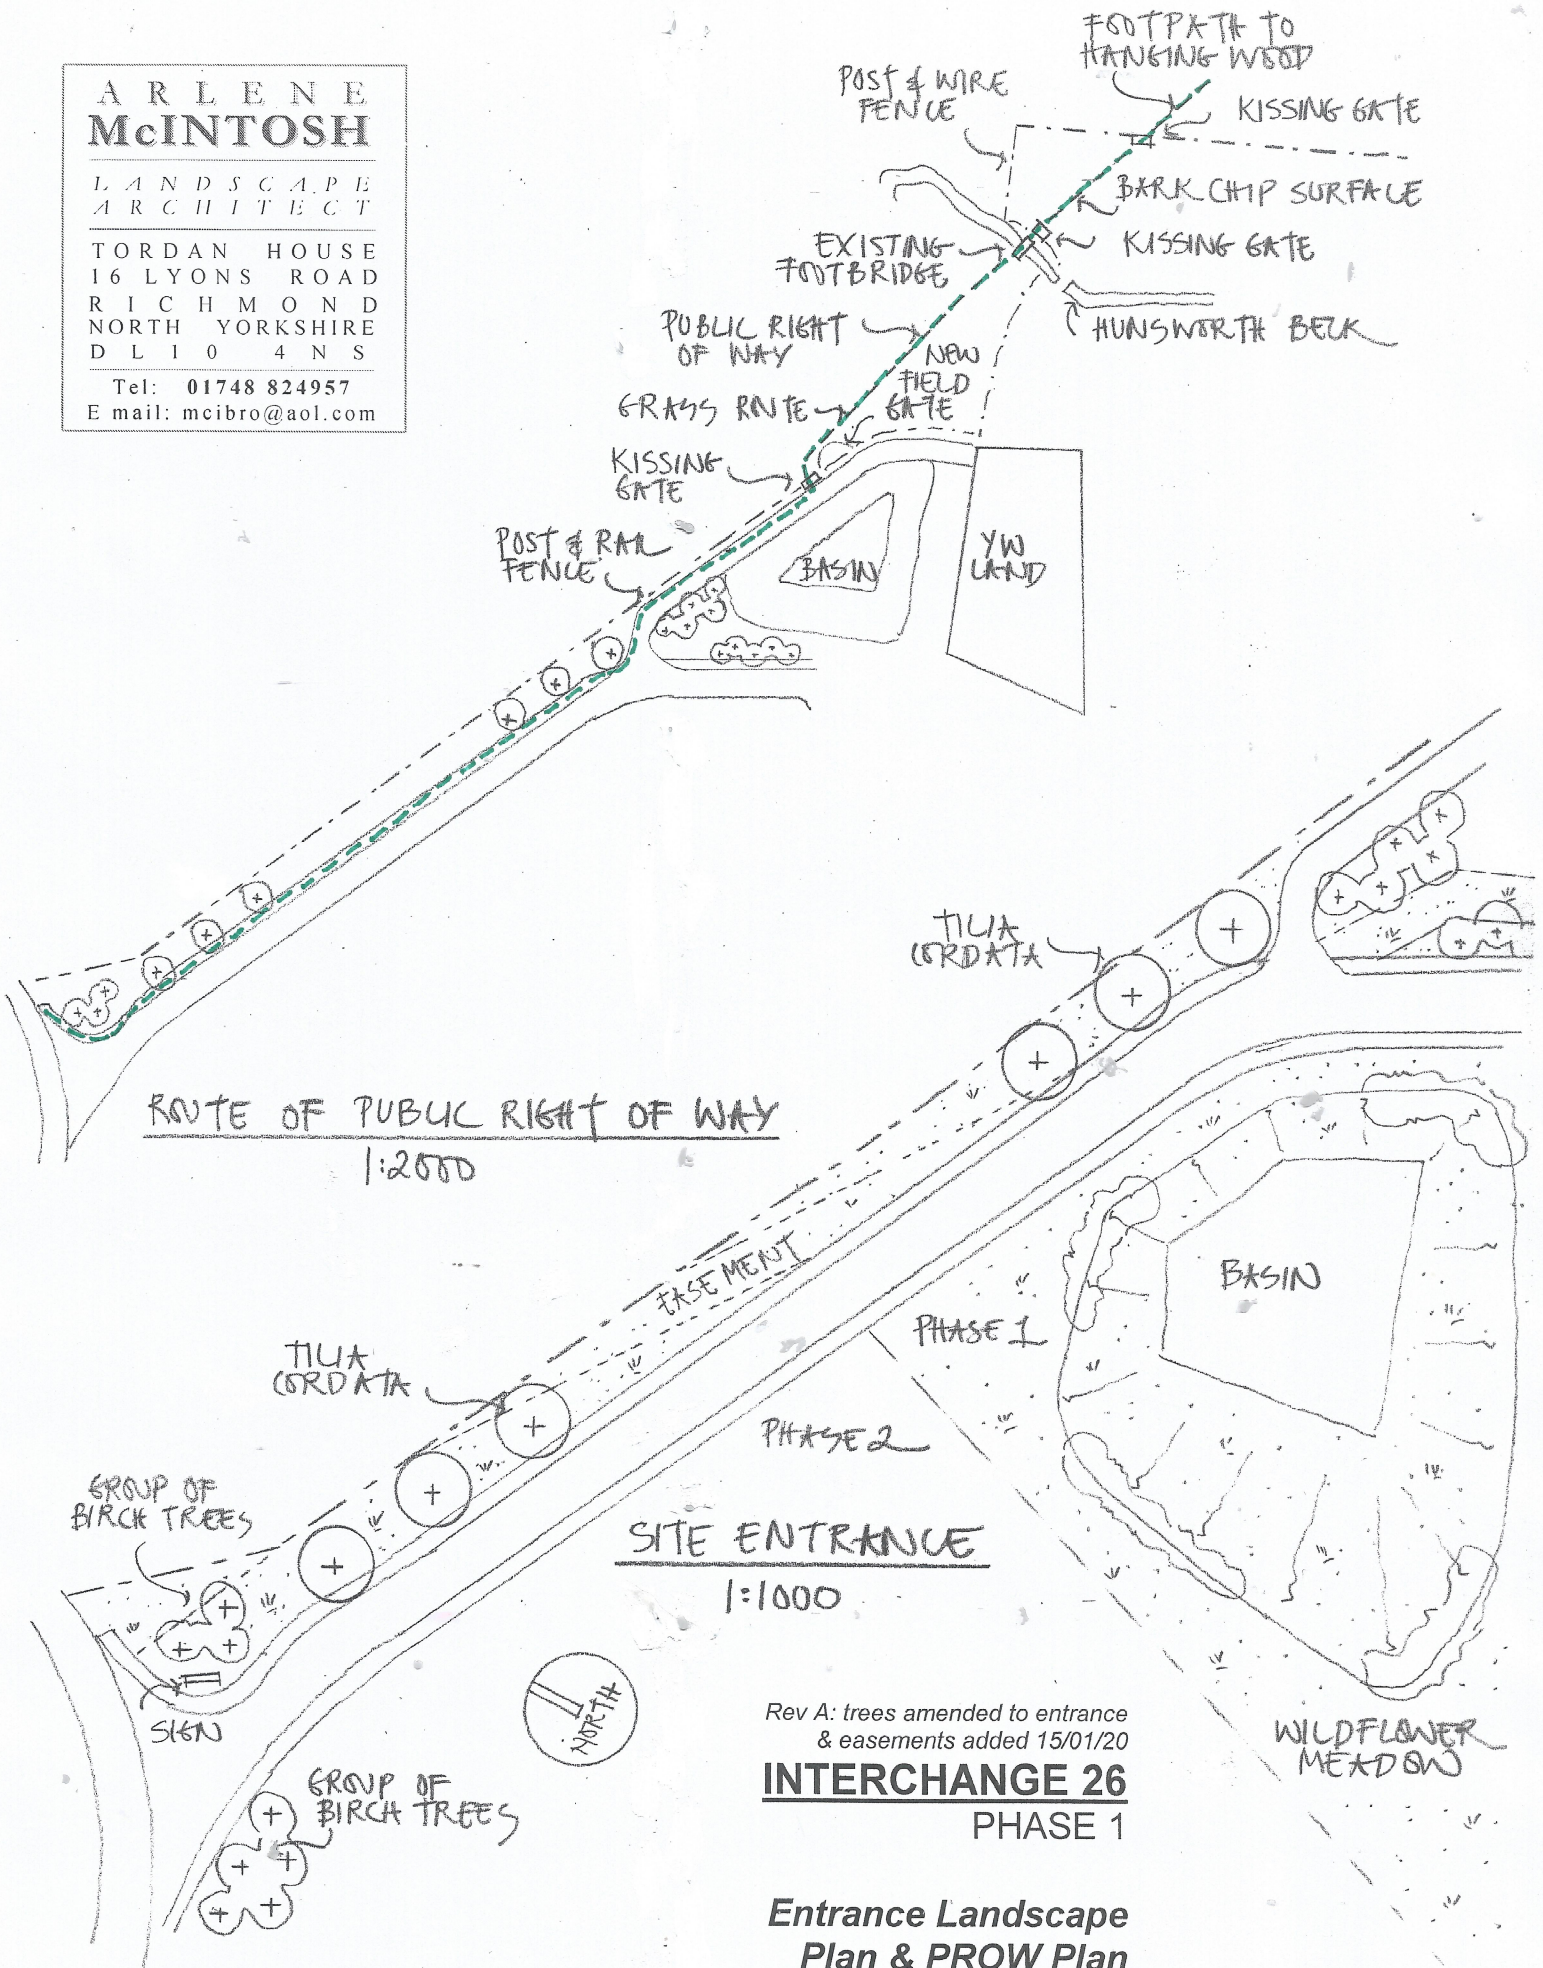

Rev A: trees amended to entrance
& easements added 15/01/20

INTERCHANGE 26 PHASE 1

Entrance Landscape Plan & PROW Plan

Drawing No: 798/LA2A
Scales: 1:2000 & 1:1000 @ A4
Date: December 2019