


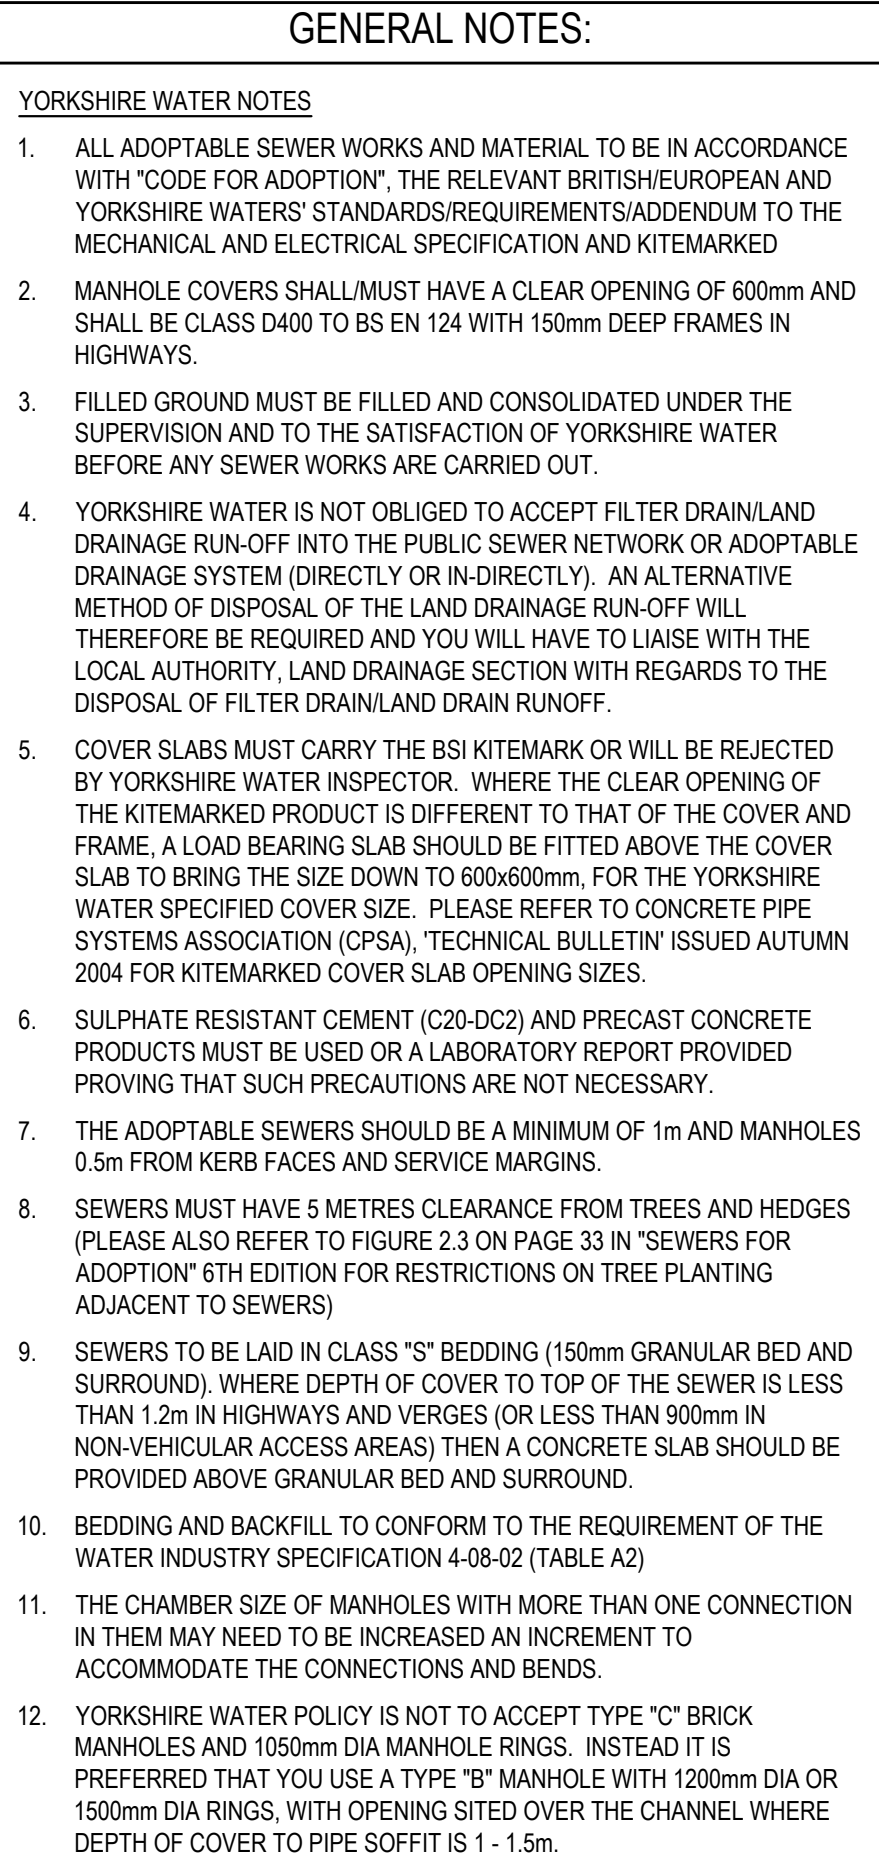

P02	REVISED TO SUIT HIGHWAYS UPDATES	23/10/20	OT	OT
P01	FIRST ISSUE	03/07/20	OT	NT
Rev:	Description:	Date:	By:	Chkd:



Rose Wharf Ground Floor, 78-80 East Street, Leeds, LS9 8EE
0115 274 8509
leeds@curtins.com
www.curtins.com

Civils & Structures • Transport Planning • Environmental • Infrastructure • Geotechnical • Conservation & Heritage • Principal Designer
Birmingham • Bristol • Cambridge • Cardiff • Douglas • Dublin • Edinburgh • Glasgow • Kander • Leeds • Liverpool • London • Manchester • Nottingham

Status: **SUITABLE FOR INFORMATION** **S2**

Project: _____

INTERCHANGE 26

Drp Title:

S104 DRAINAGE
LAYOUT
SOUTH

Size:	Date:	Drawn By:	Designed By:	Checked By:
A1	03/07/20	OT	OT	NT
Scale: 1:1000				

065646 - CUR - 00 - ZZ - DR - C - 92502 - P02