


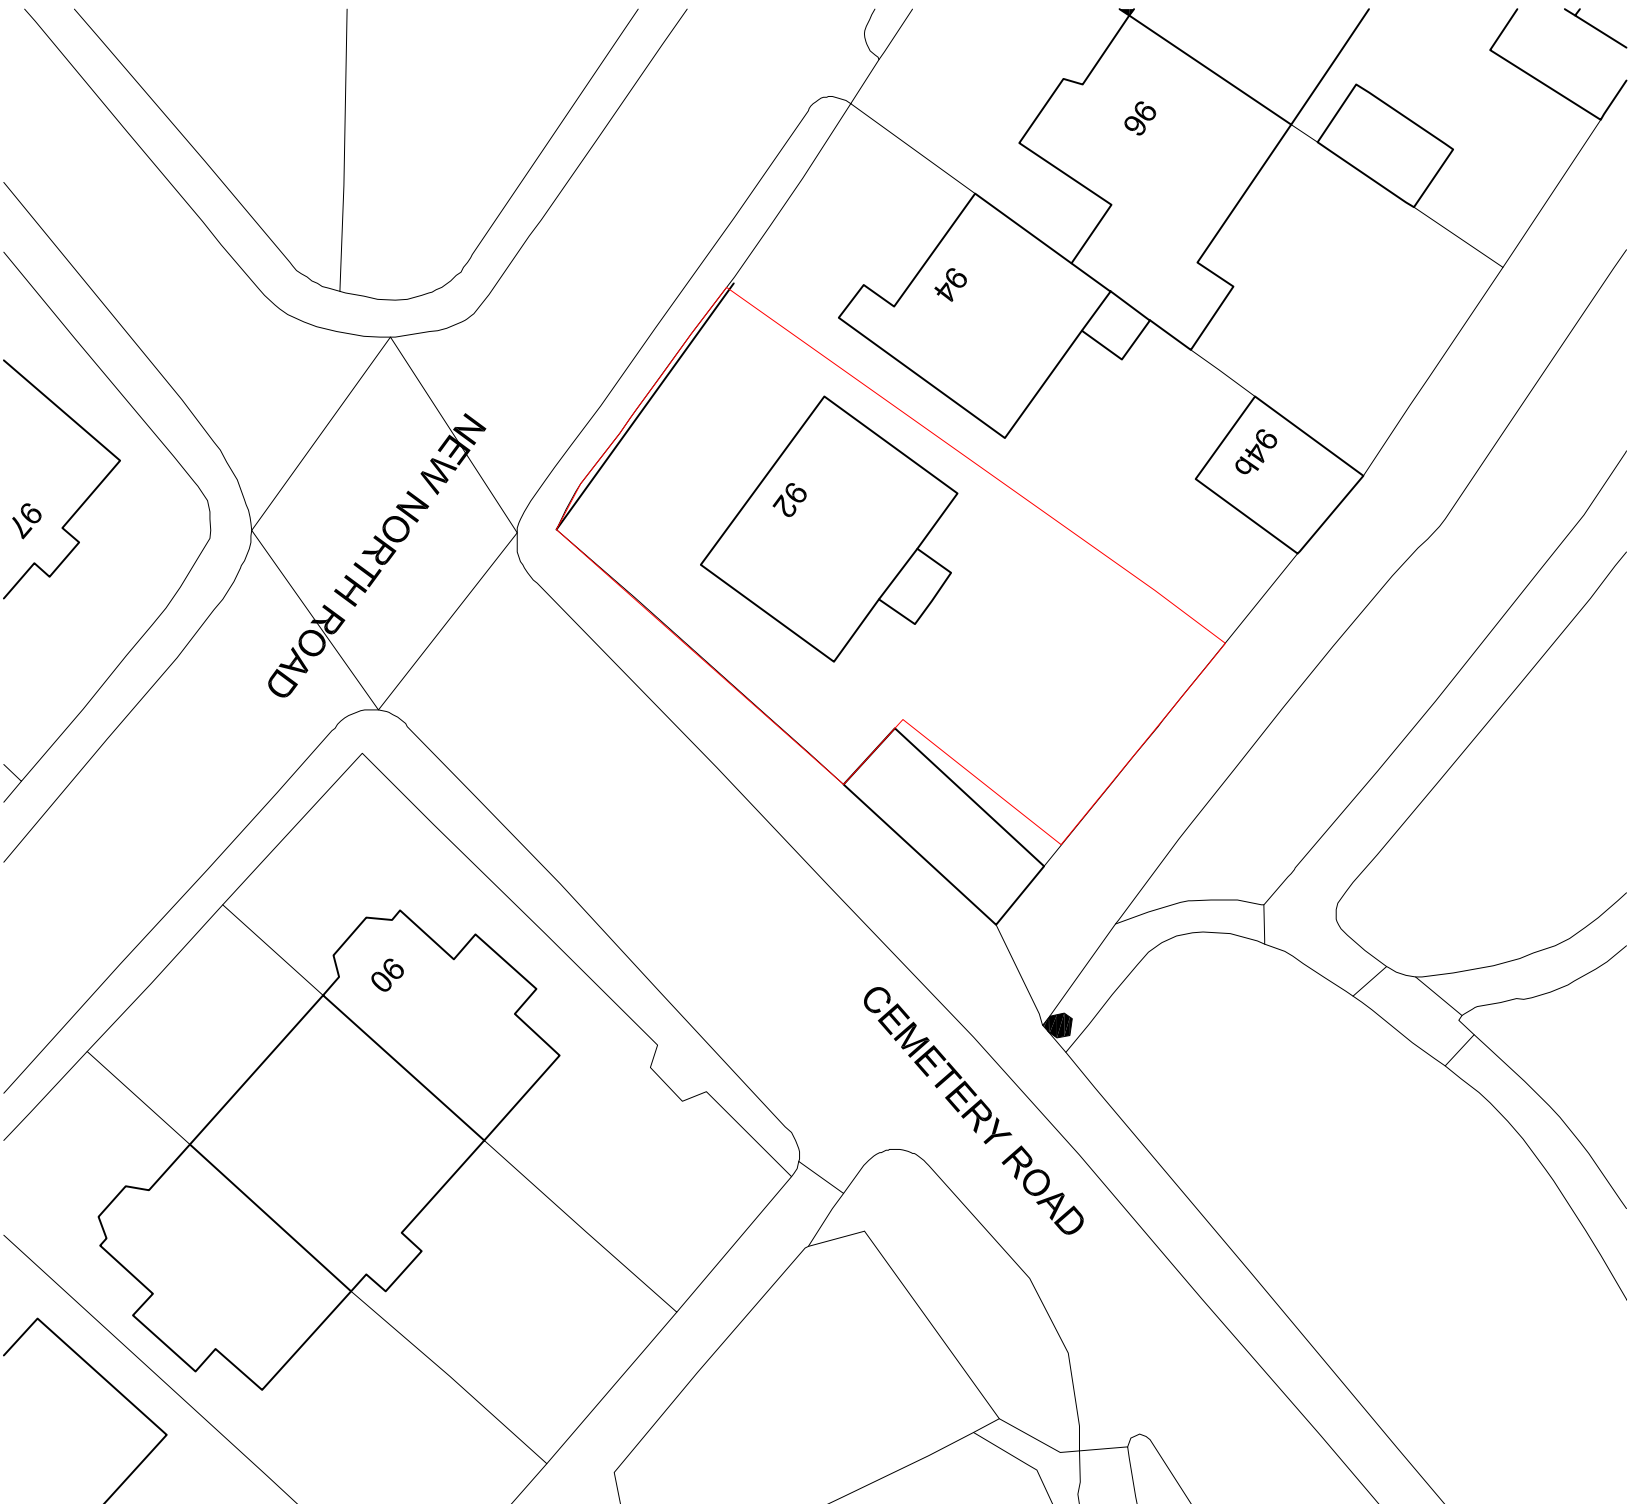

Ordnance Survey, (c) Crown Copyright 2018. All rights reserved. Licence number 100022432

|                                                                                          |                |
|------------------------------------------------------------------------------------------|----------------|
| PROJECT TITLE:<br><div>92 New North Road<br/>Huddersfield</div>                          |                |
| DRAWING TITLE:                                                                           | Location Plan  |
| DRAWN:                                                                                   | DRW            |
| DATE:                                                                                    | 07/01/2020     |
| SCALE:                                                                                   | 1:500          |
| DRAWING No:                                                                              | 19.064/DRW/001 |
| REVISION:                                                                                |                |
| ALL RIGHTS RESERVED,<br>DRAWING NOT TO BE REPRODUCED WITHOUT PERMISSION.<br>DO NOT SCALE |                |