


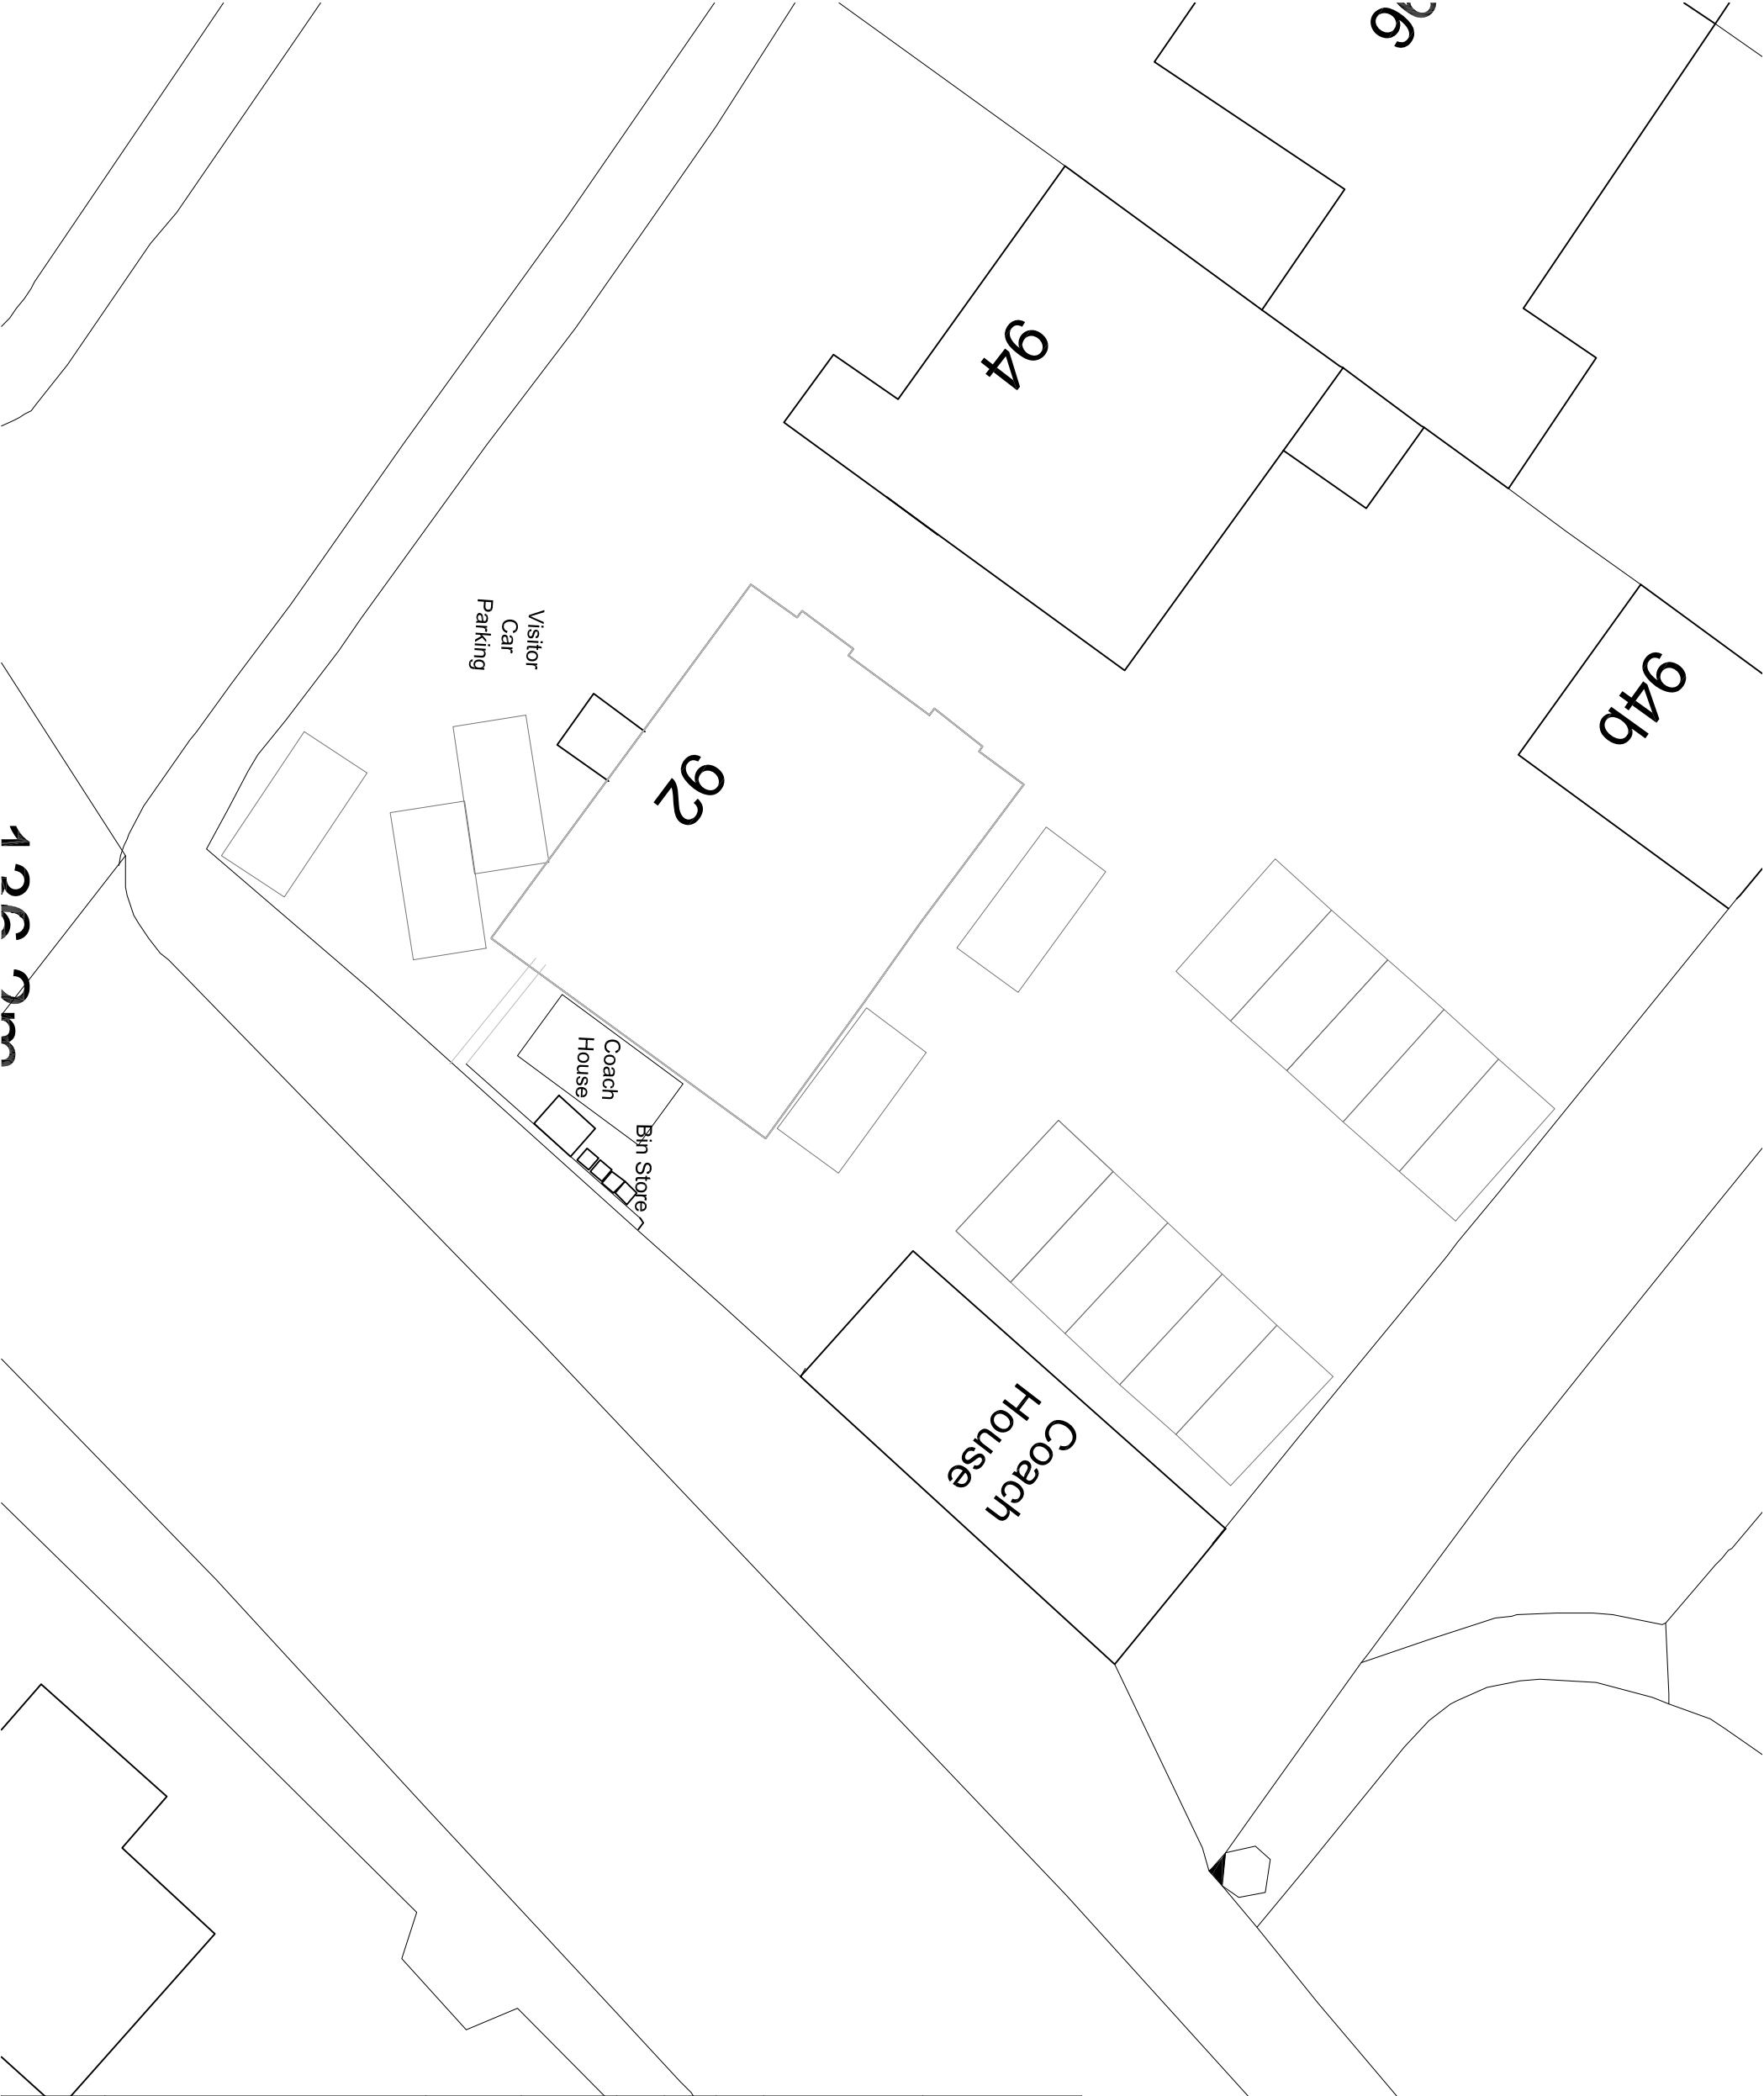

PROJECT TITLE:	92 New North Road Huddersfield
DRAWING TITLE:	Proposed Carpark
DRAWN:	DRW
DATE:	07/01/2020
SCALE:	1:200
DRAWING No:	19.064/DRW/006
REVISION:	
ALL RIGHTS RESERVED, DRAWING NOT TO BE REPRODUCED WITHOUT PERMISSION. DO NOT SCALE	