


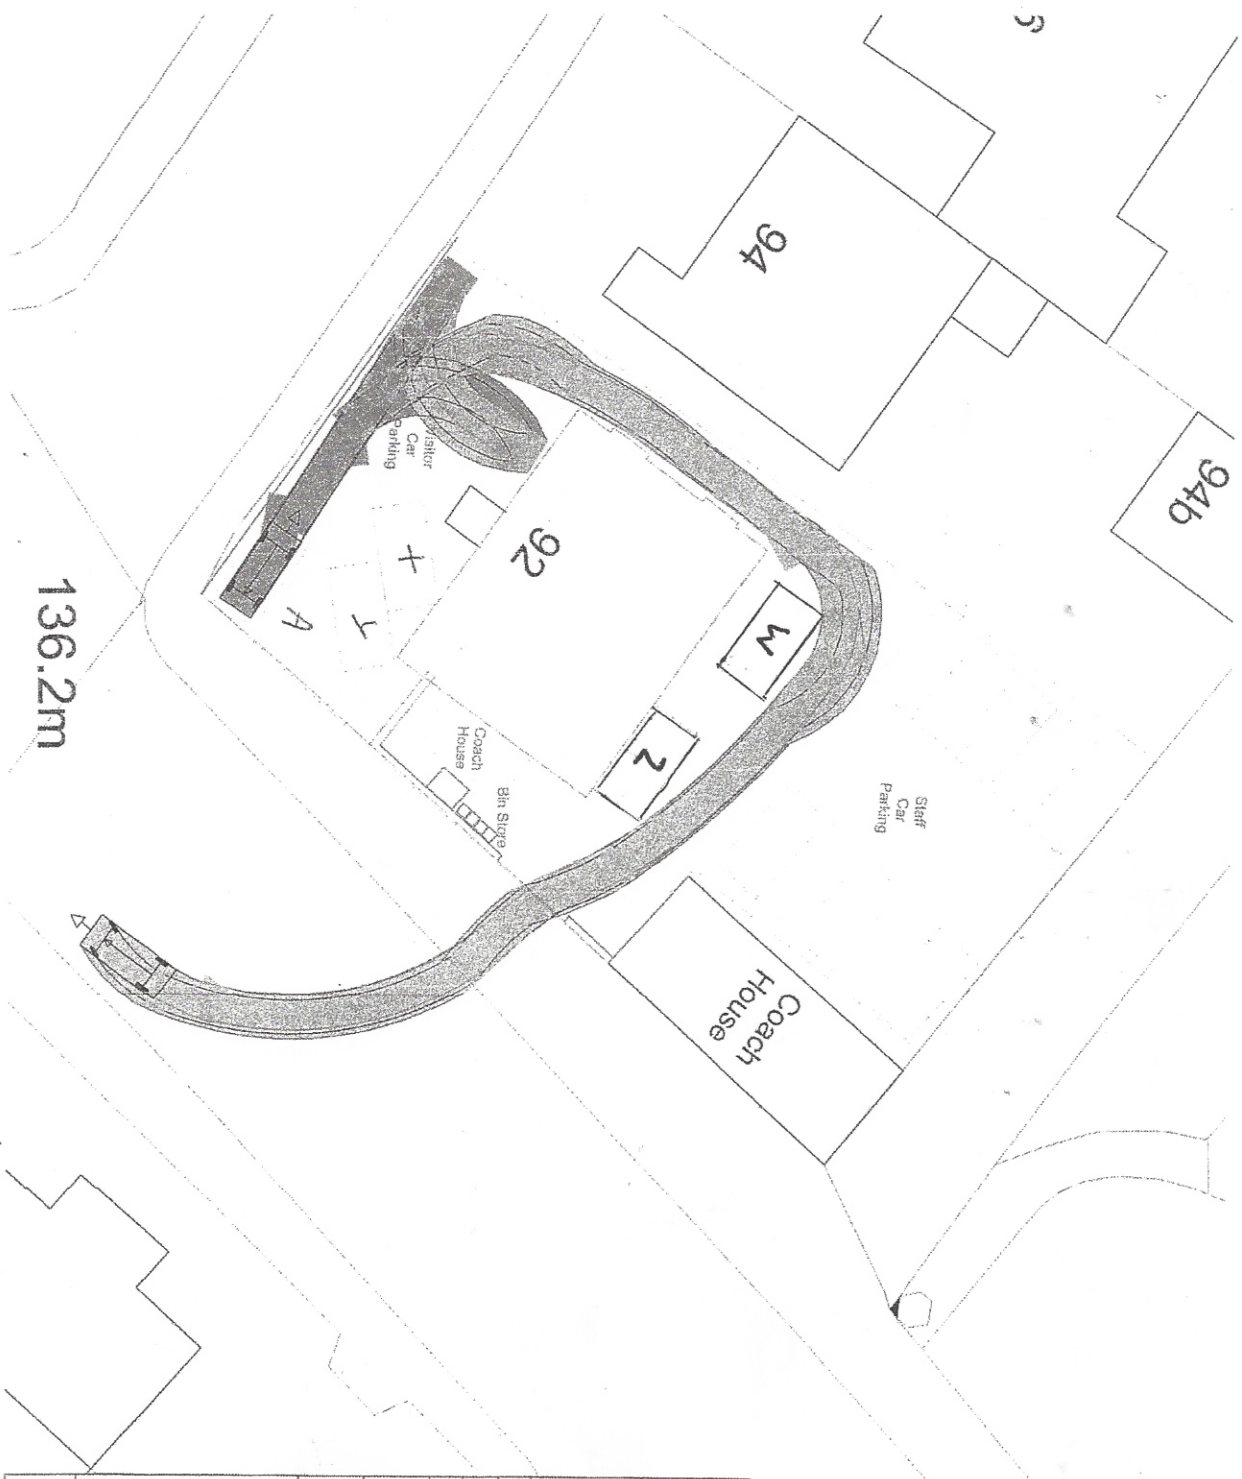

PROJECT TITLE: 92 New North Road Huddersfield	
DRAWING TITLE: Sign and Electric Charging Points	
DRAWN: DRW	
DATE: 07/01/2020	
SCALE: 1:200	
DRAWING NO: 19.064/DRW/007	
Signage/Charging Points	
ALL RIGHTS RESERVED DRAWING NOT TO BE REPRODUCED WITHOUT PERMISSION. DO NOT SCALE	