




Large Car (2006)
 Overall Length 5.079m
 Overall Width 1.872m
 Overall Body Height 1.525m
 Min Body Ground Clearance 0.310m
 Max Track Width 1.831m
 Lock to lock time 4.00s
 Kerb to Kerb Turning Radius 5.900m

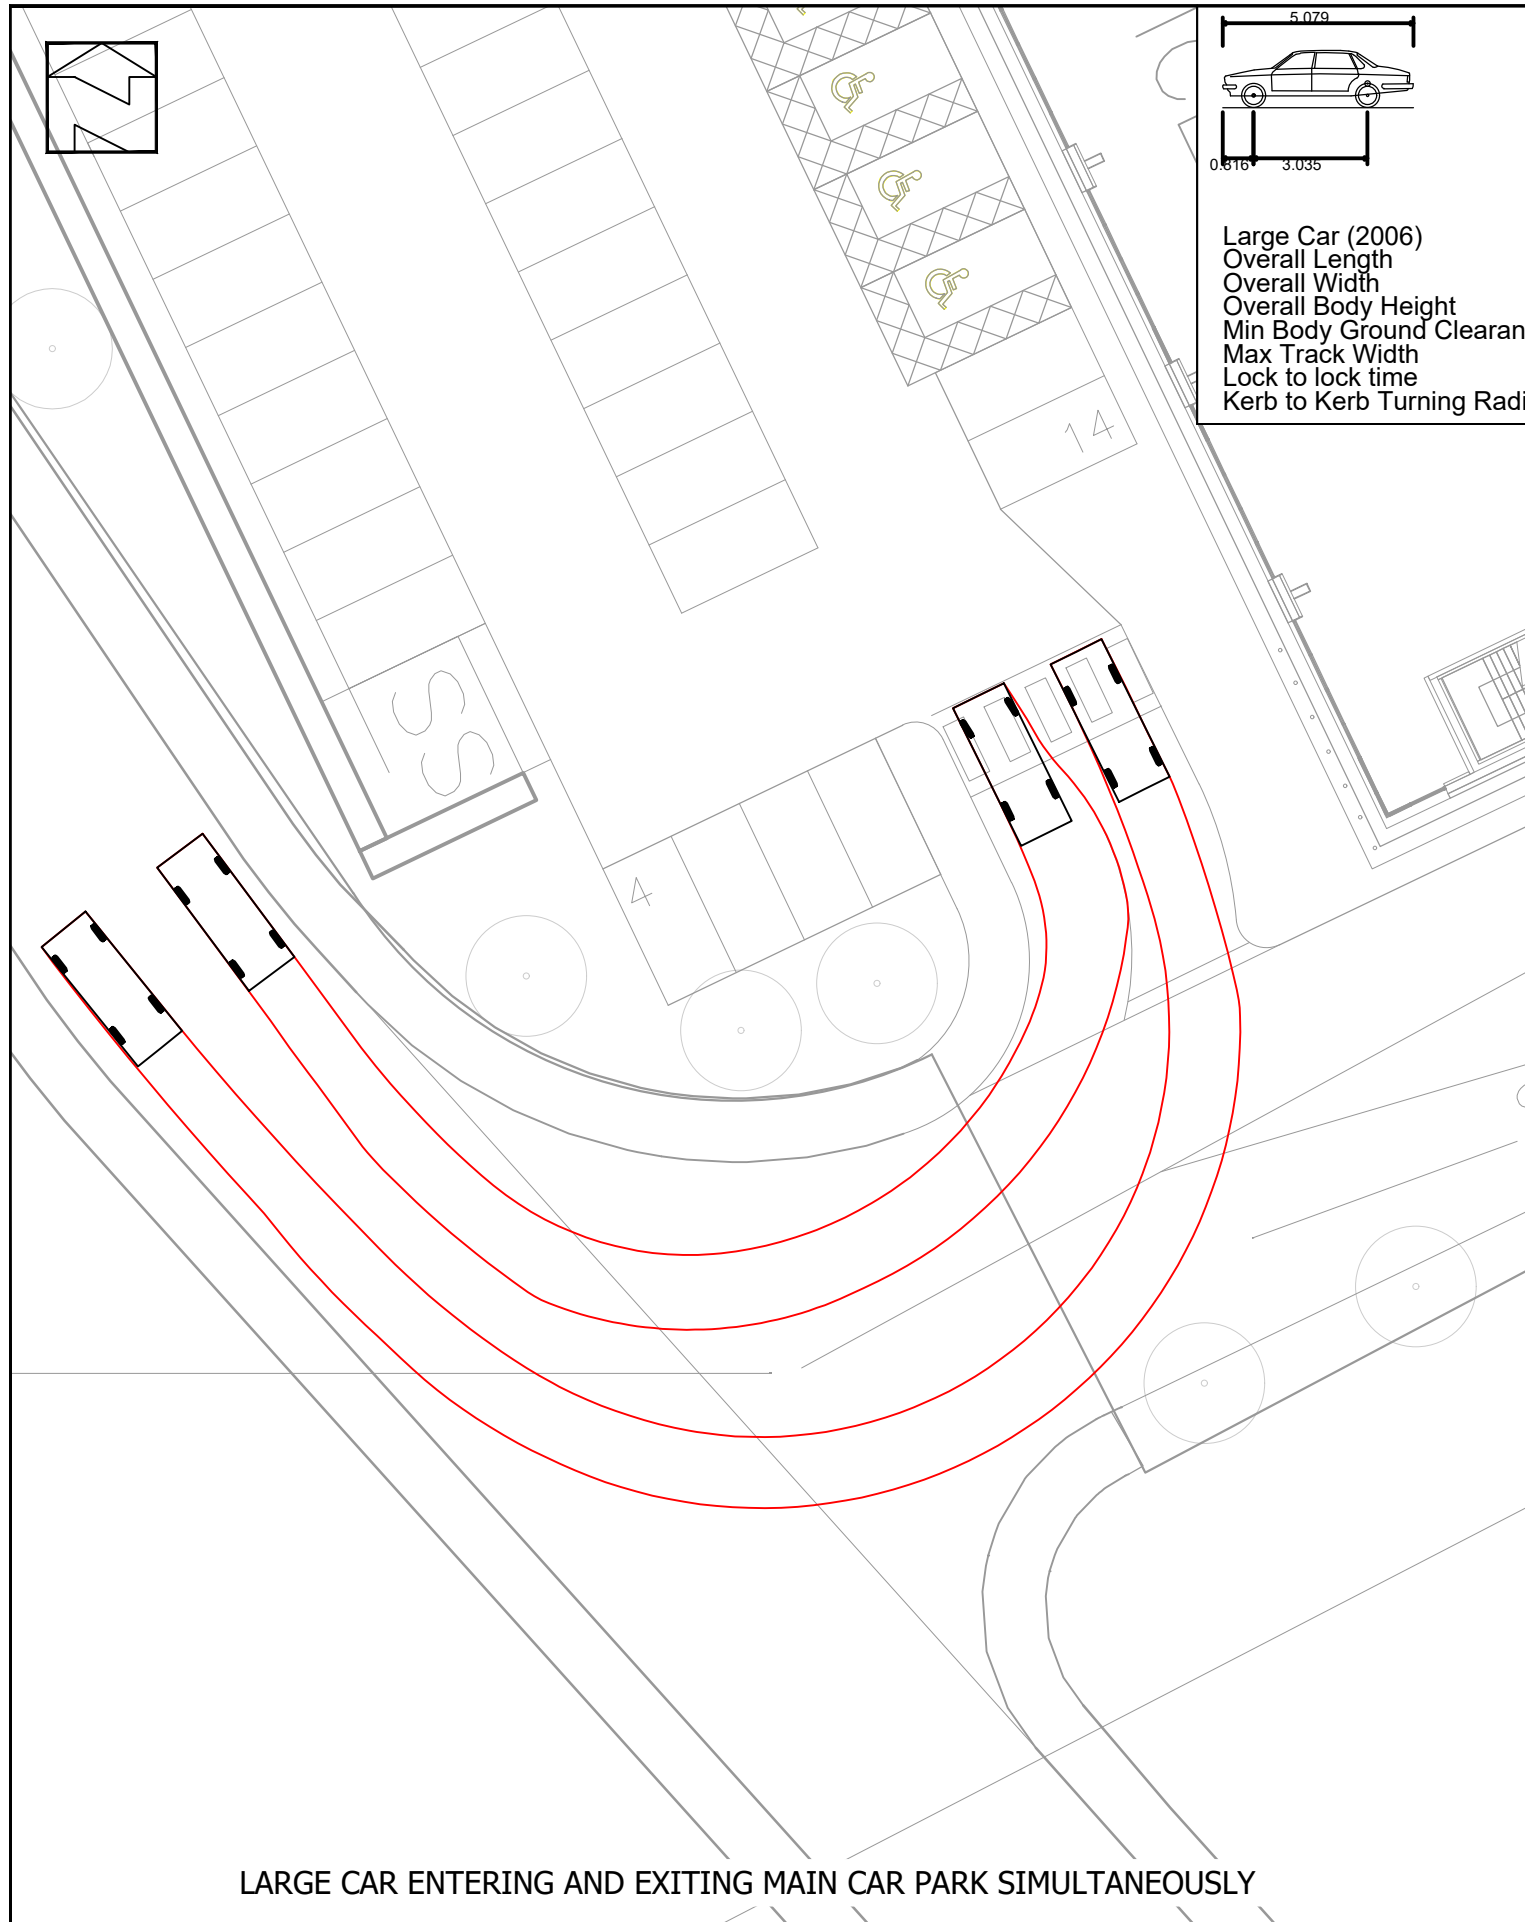

LARGE CAR ENTERING AND EXITING MAIN CAR PARK SIMULTANEOUSLY

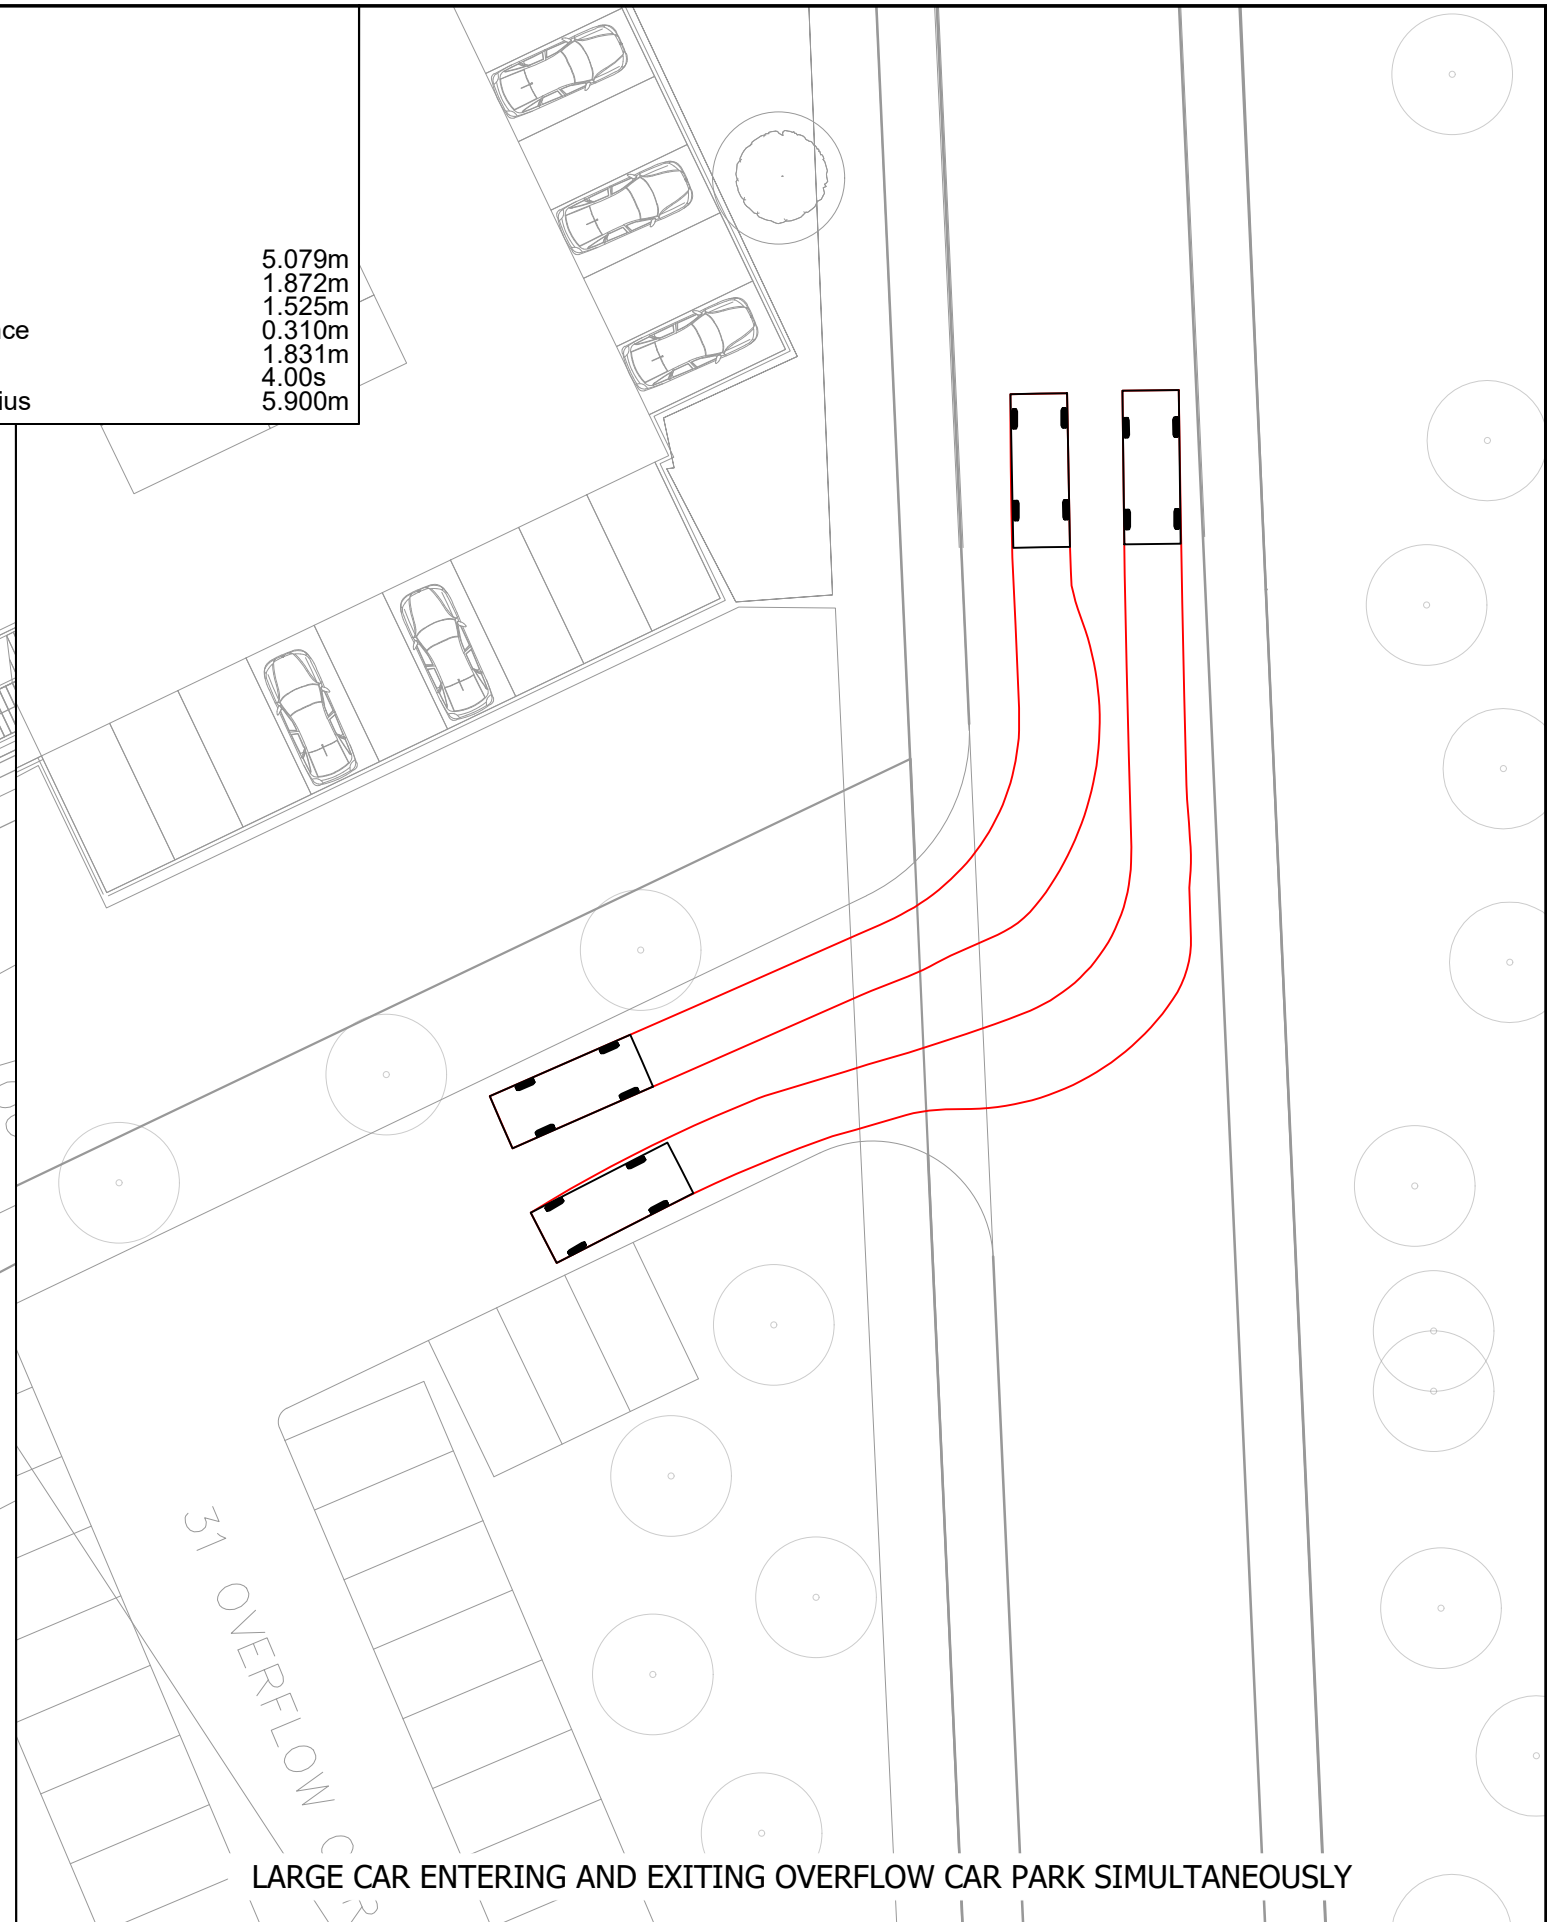

LARGE CAR ENTERING AND EXITING OVERFLOW CAR PARK SIMULTANEOUSLY

		Project: Proposed Employment Development, M606 Bradford		Client: Carbide Properties Ltd		 Drg Size: A3 Scale: 1:250 Date: 09/06/2020	
		Title: Swept Path Analysis of Large Car					
Rev	Description	Date			Drg No: ADC2358-DR-053		Rev: P1