



(When to scale of original plan bar = 8cm)

Architectural drawing of a house. The house has a gabled roof with a label 'concrete tiles' pointing to the roofline. The front facade features a large window on the left, a central entrance with a small porch, and a balcony with a glass balustrade. The balcony has a label 'glass balustrade'. The roof has a dormer window on the right. The drawing is a line art illustration with some areas shaded with horizontal lines.


Proposed front elevation (1:100)

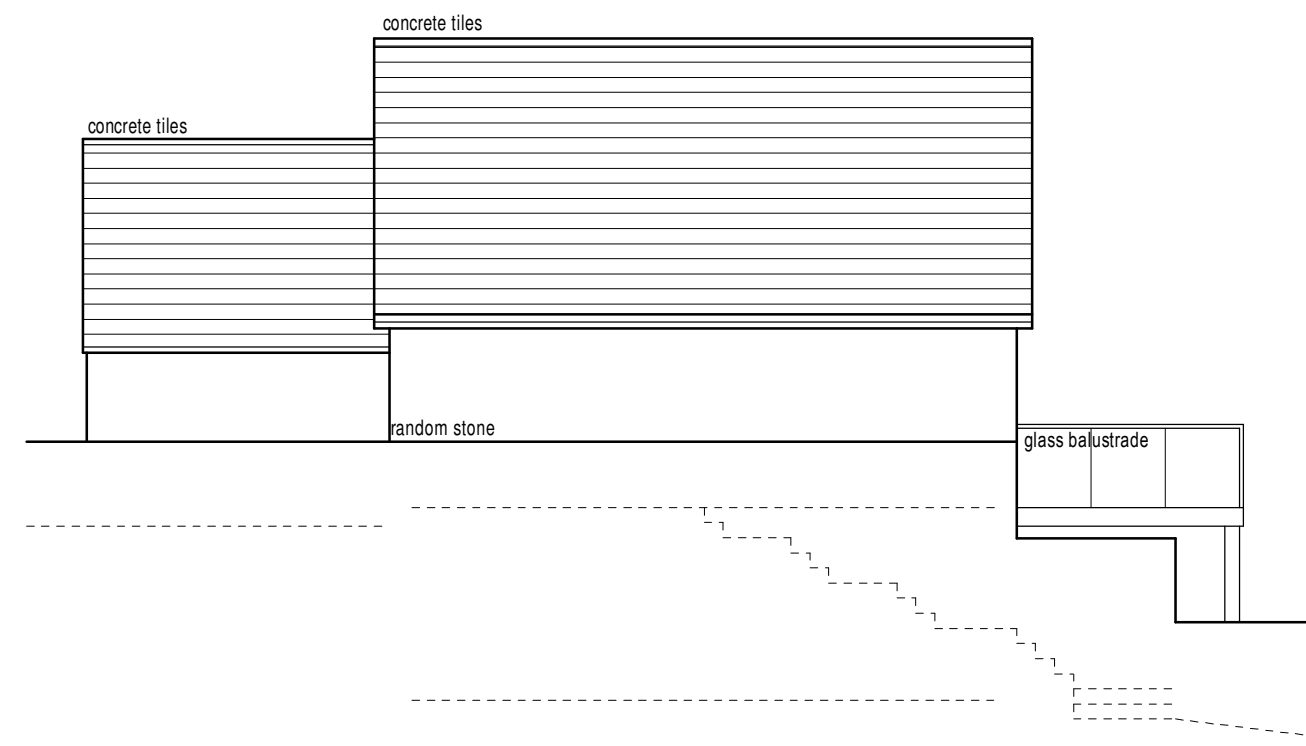


Proposed side elevation (1:100)

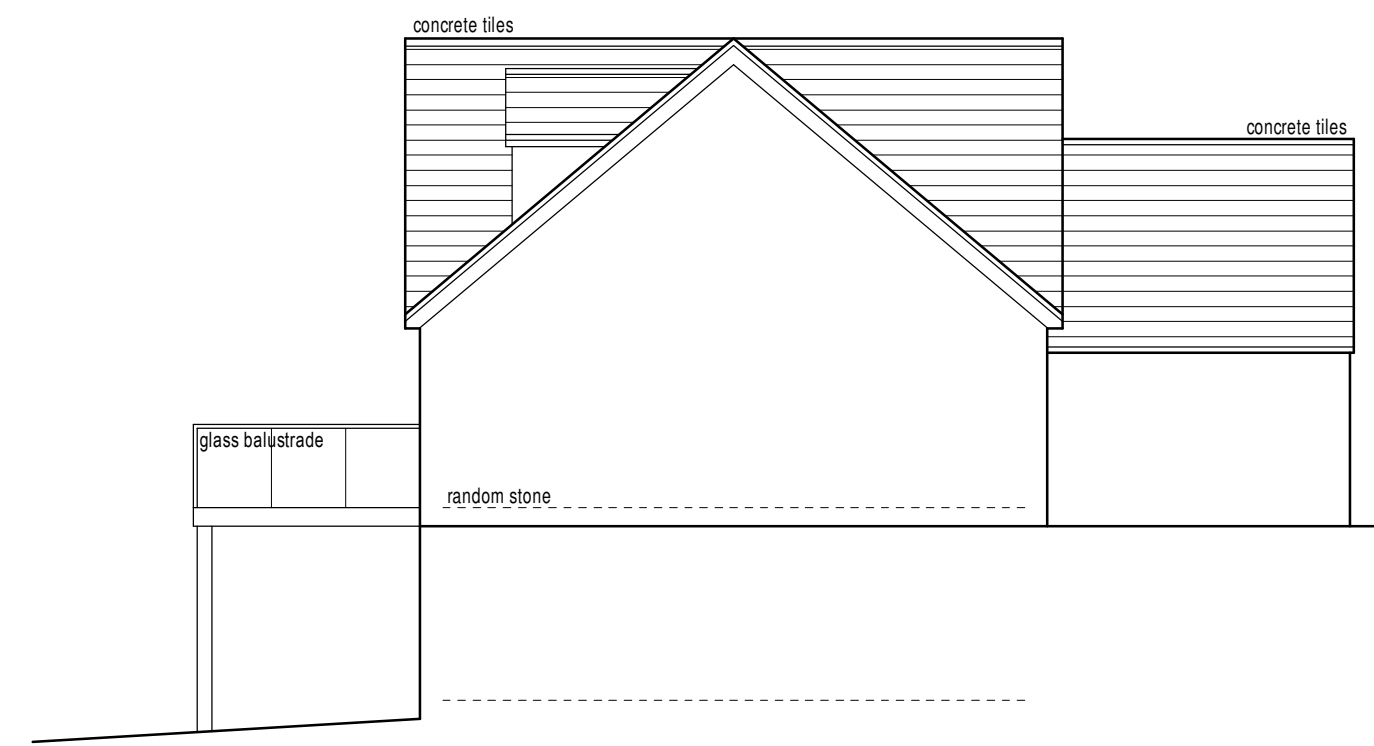


Proposed side elevation (1:100)

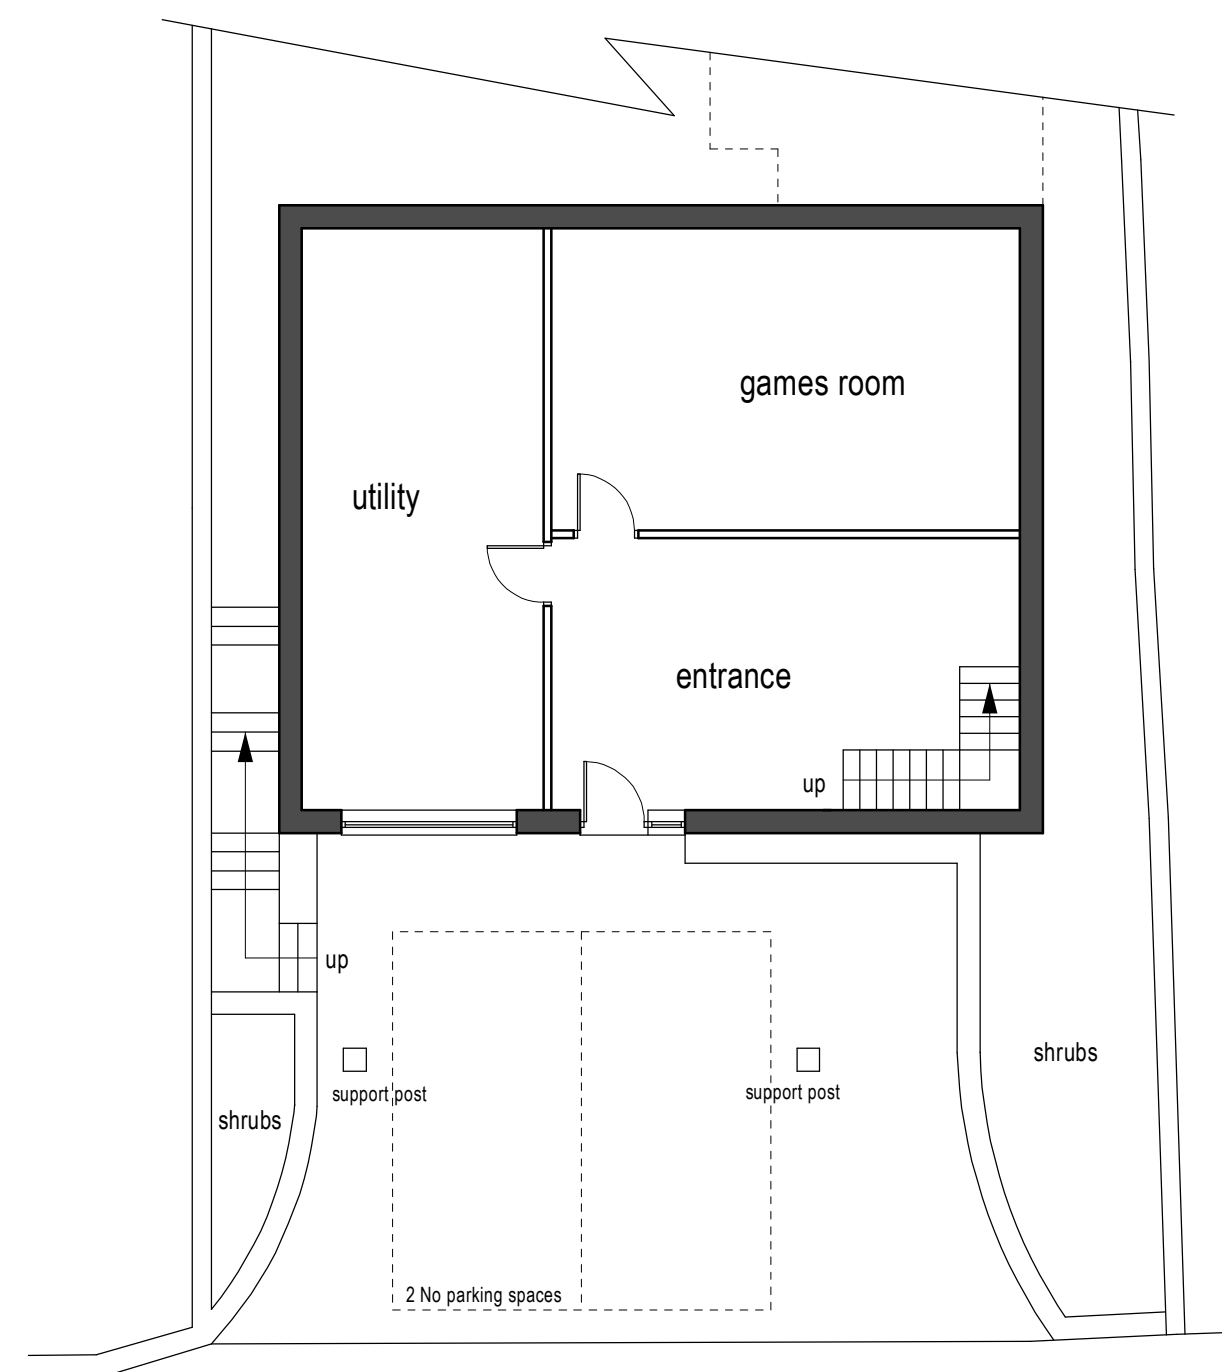

Proposed ground floor layout (1:100)

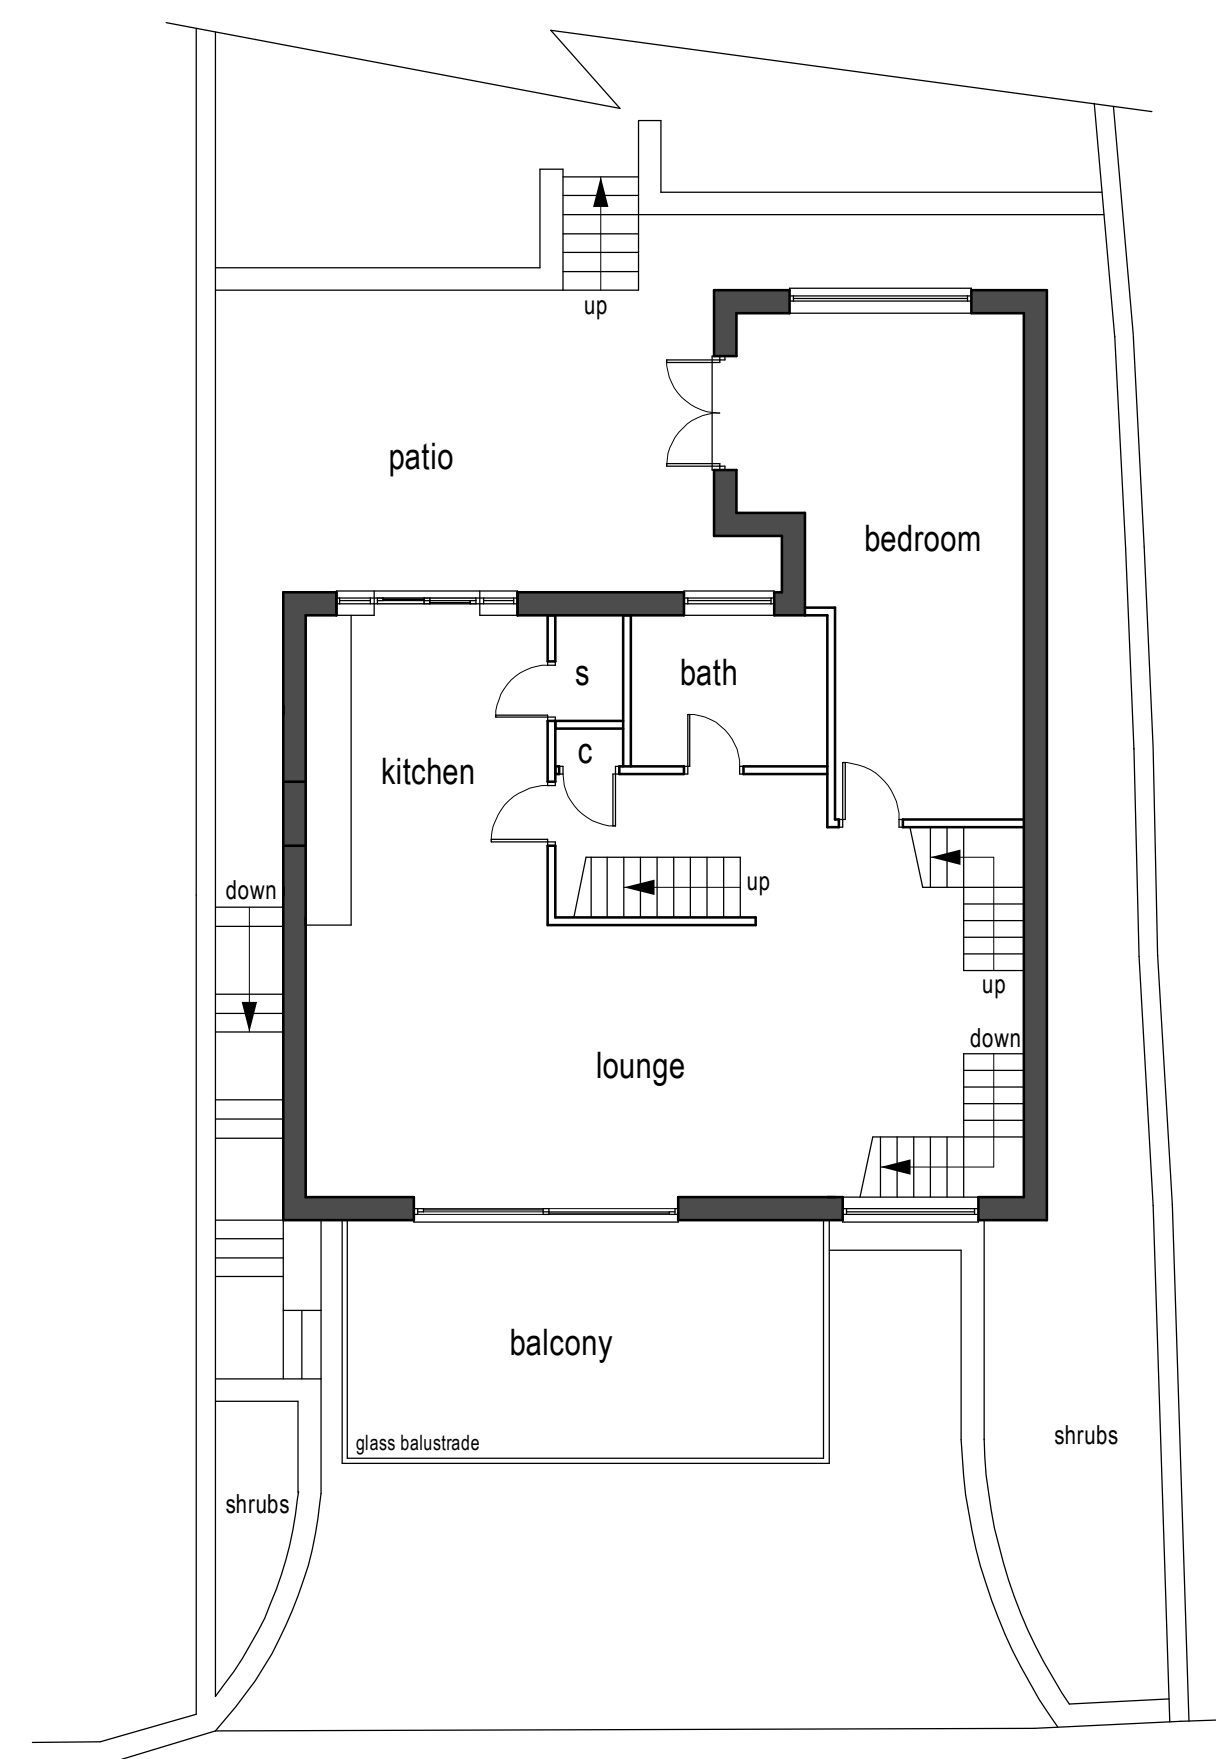

Proposed first floor layout (1:100)

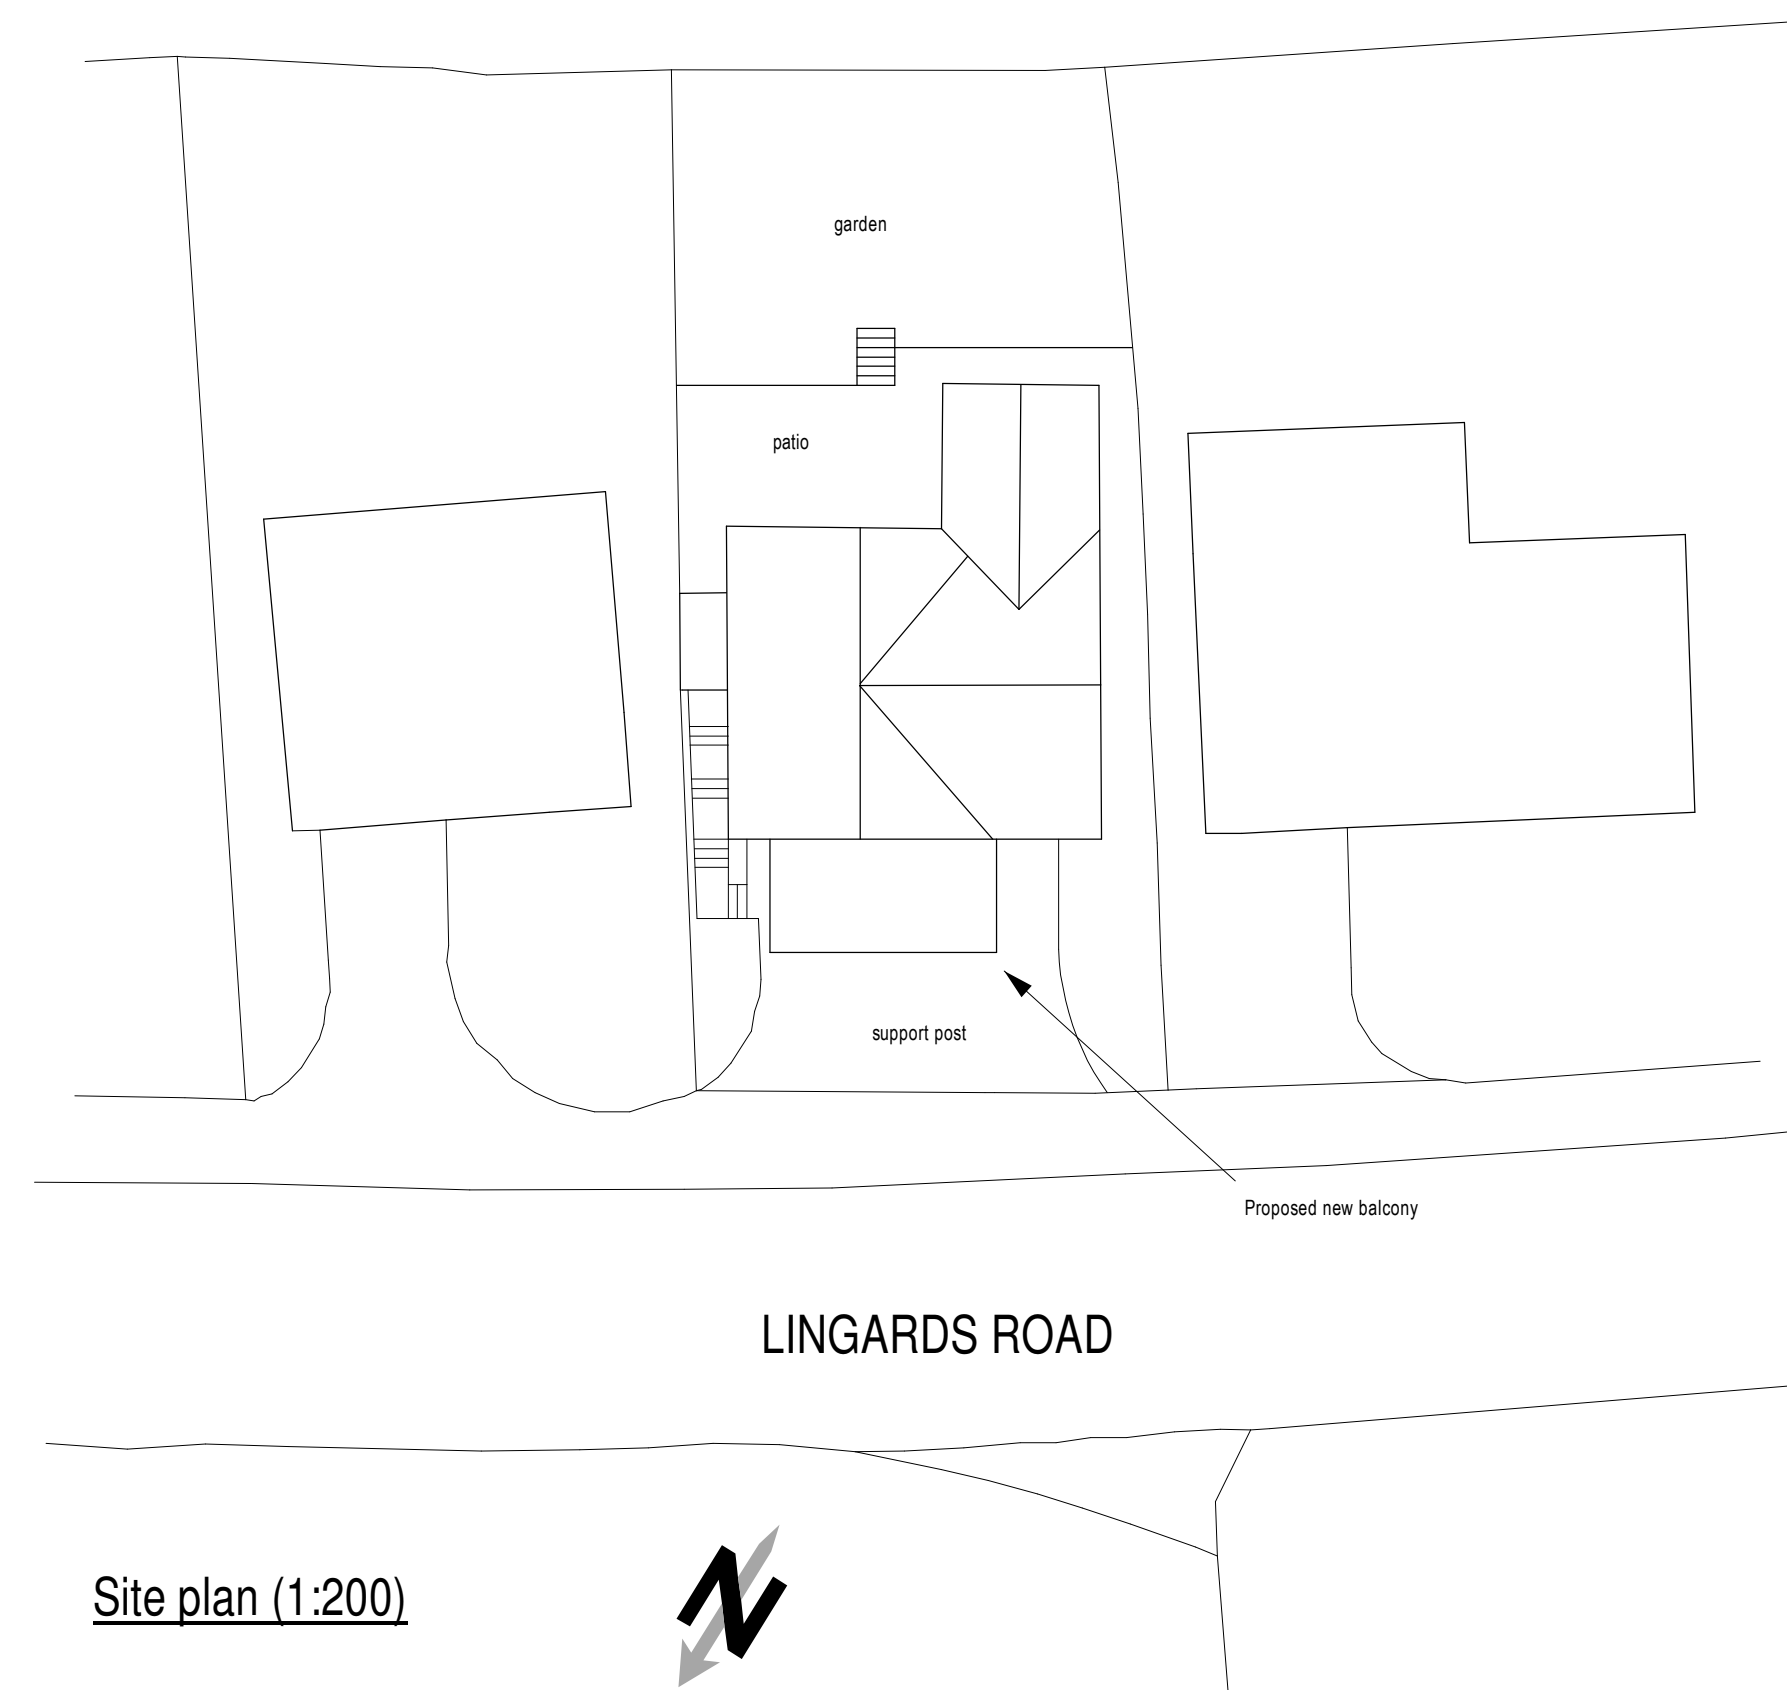

Site plan (1:200)



Proprietor: S.A. Mitchell (ACIOB)

Date
May 2020.