

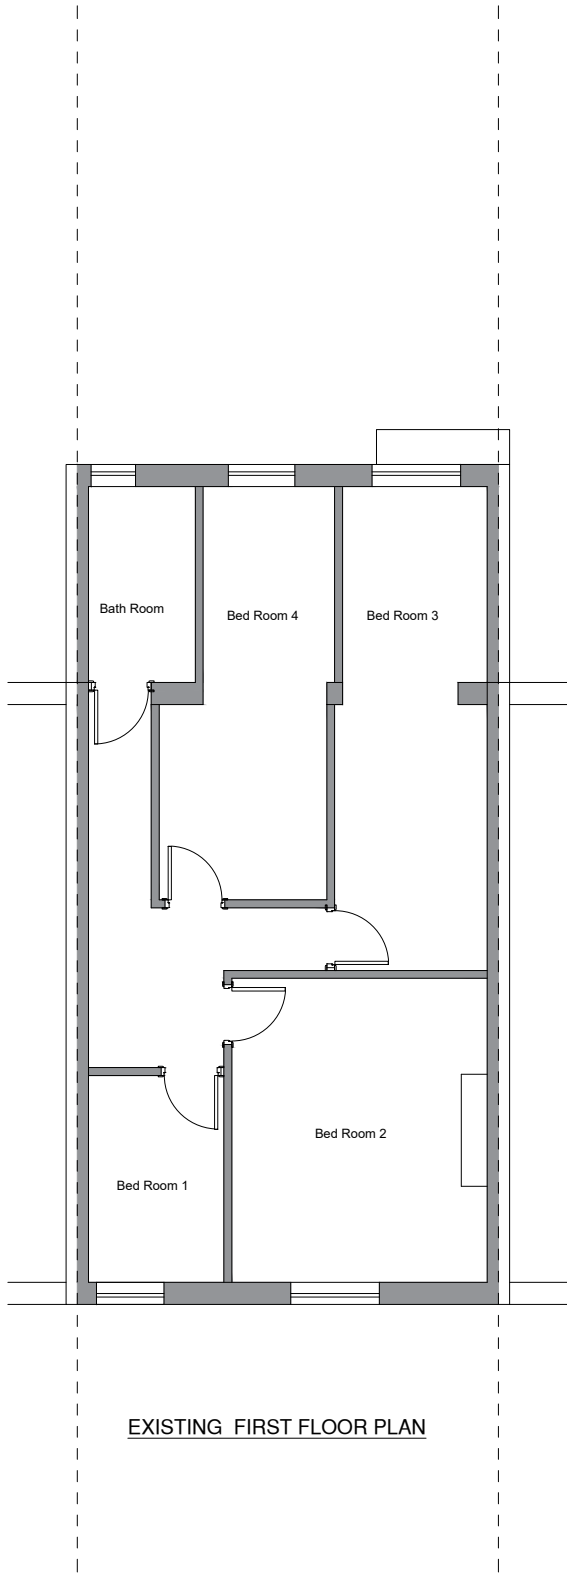
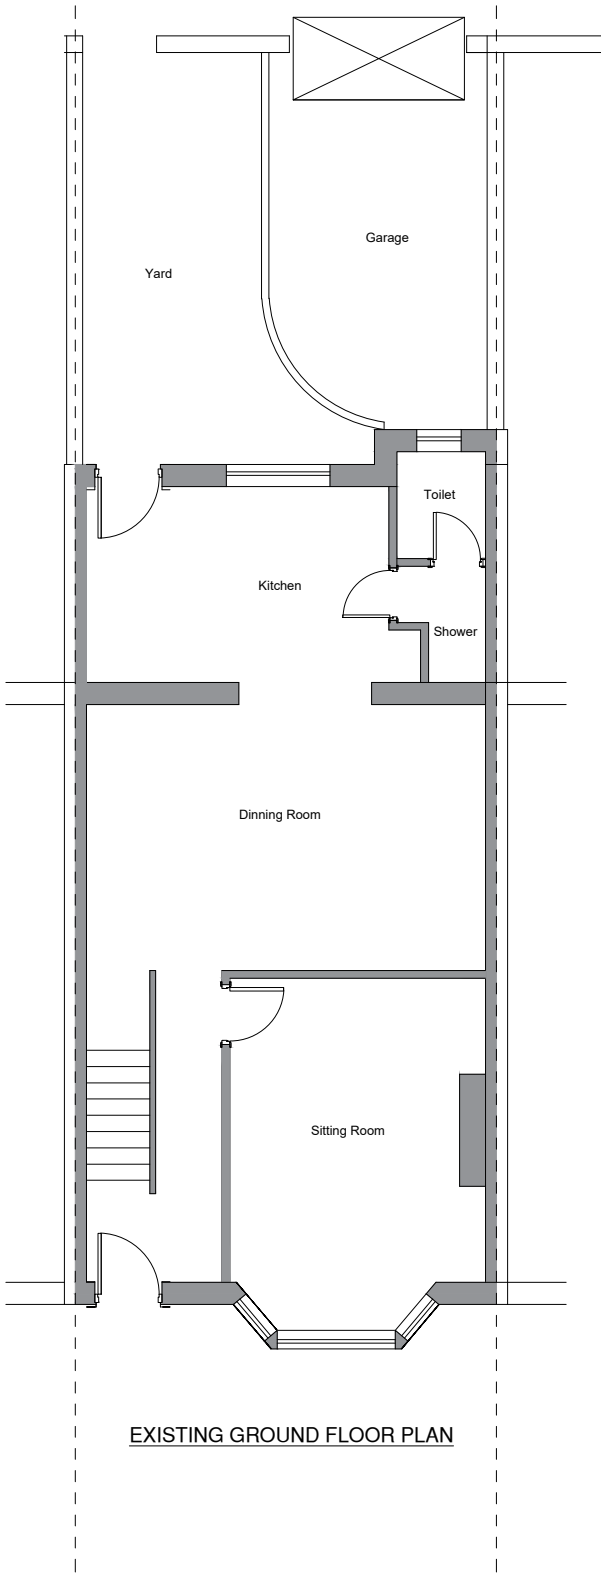


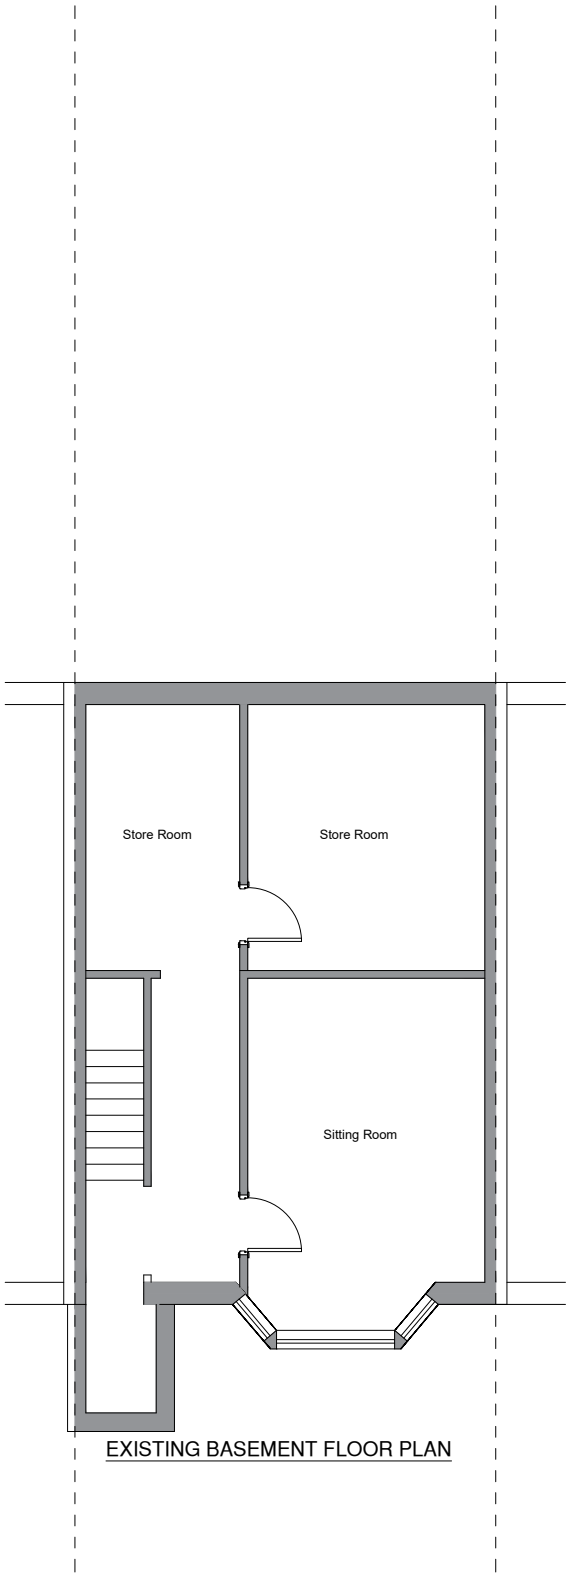

NOTES

This drawing is subject to a detailed building and site survey, therefore no guarantee of its accuracy can be given.
This drawing has been draughted in accordance with the clients design requirements.
All areas are approximate and are subject to a detailed building and site survey and further design development.
All dimensions should be checked prior to commencement of construction on site. Measurements should not be taken off the drawing.

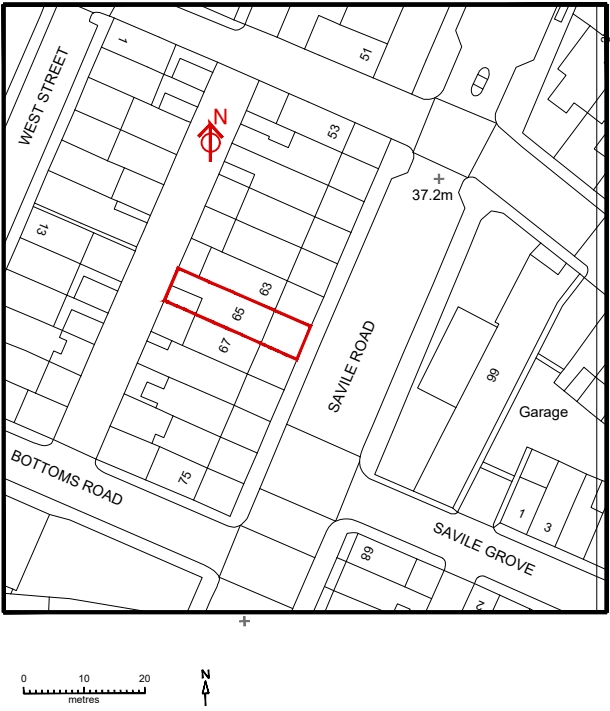

LOCATION PLAN
SCALE 1:1250

A		DORMER DESIGN CHANGED	18/06/2020
Rev		Revision	Date
JOB			
PROPOSED CHANGE OF USE FROM HMO TO SINGLE DWELLING AND ERECTION OF DORMER EXTENSION			
ADDRESS			
65 SAVILE ROAD DEWSBURY WF12 9PJ Mr M ZAHOOR			
<u>DATE</u>	<u>SCALE</u>	<u>SHEET</u>	
27/08/19	1:1250 / 1:100	1@A3	