




2 Section 2
1 : 25

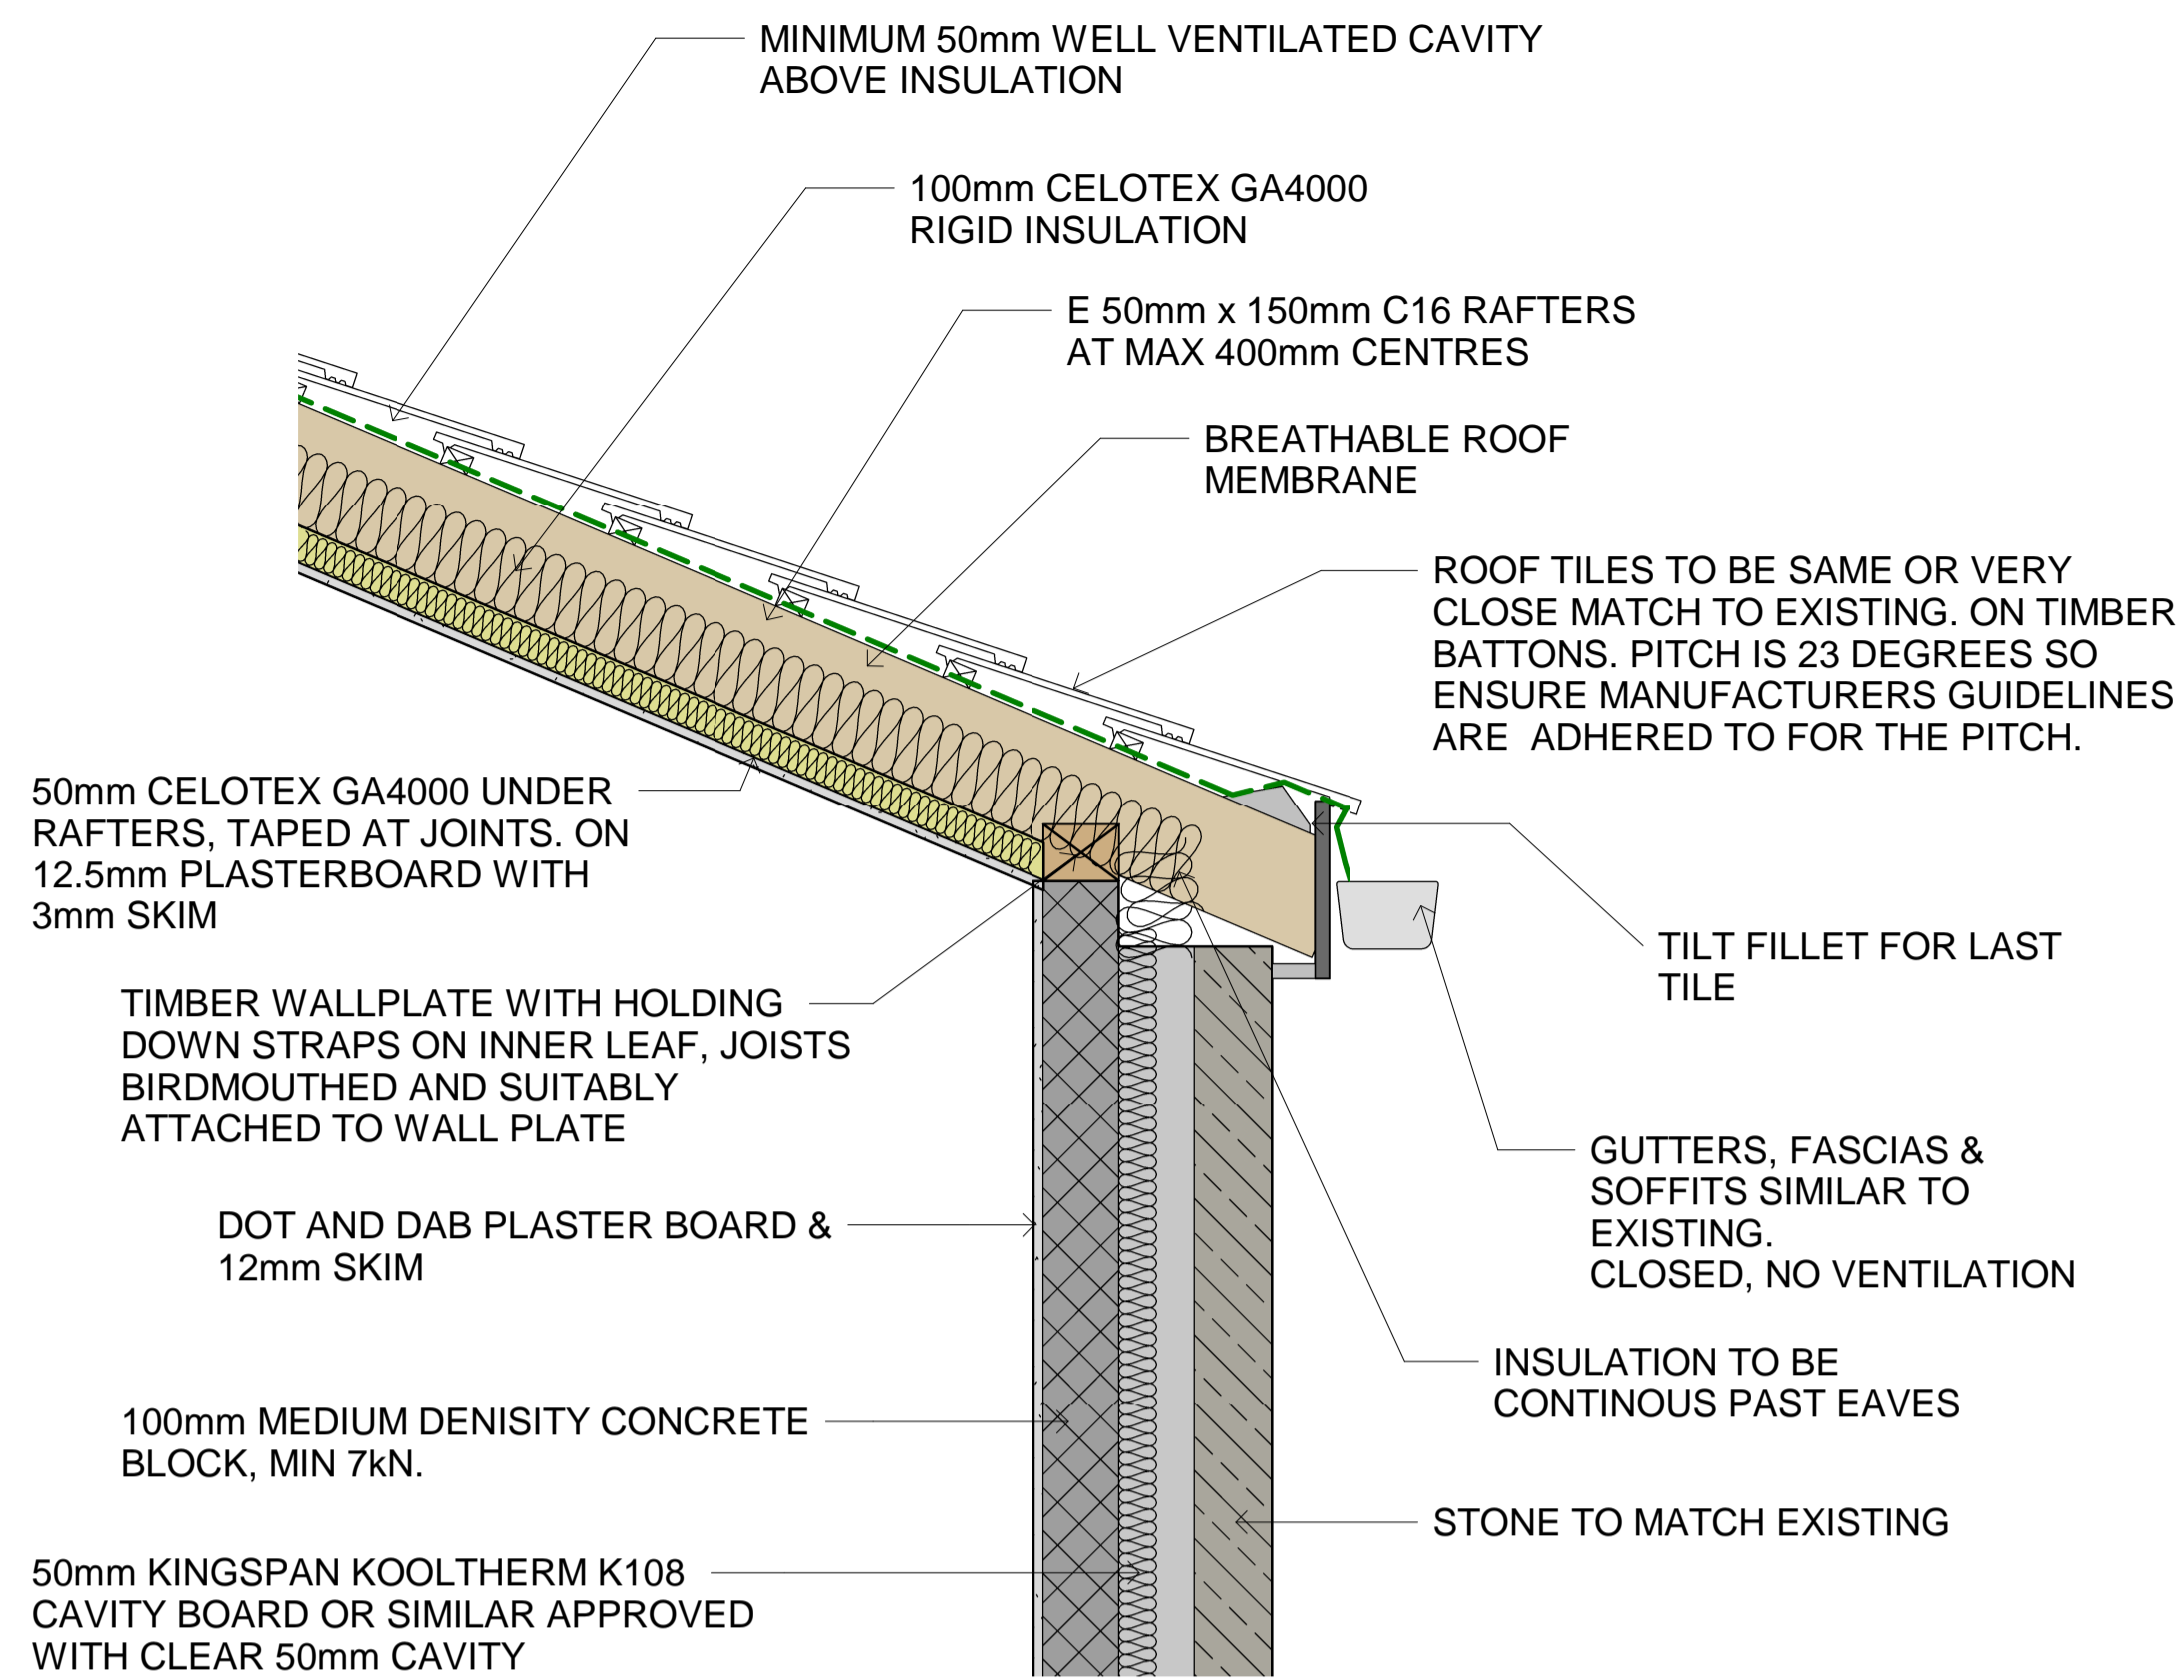


3 Section 2 - Callout 1
1 : 10

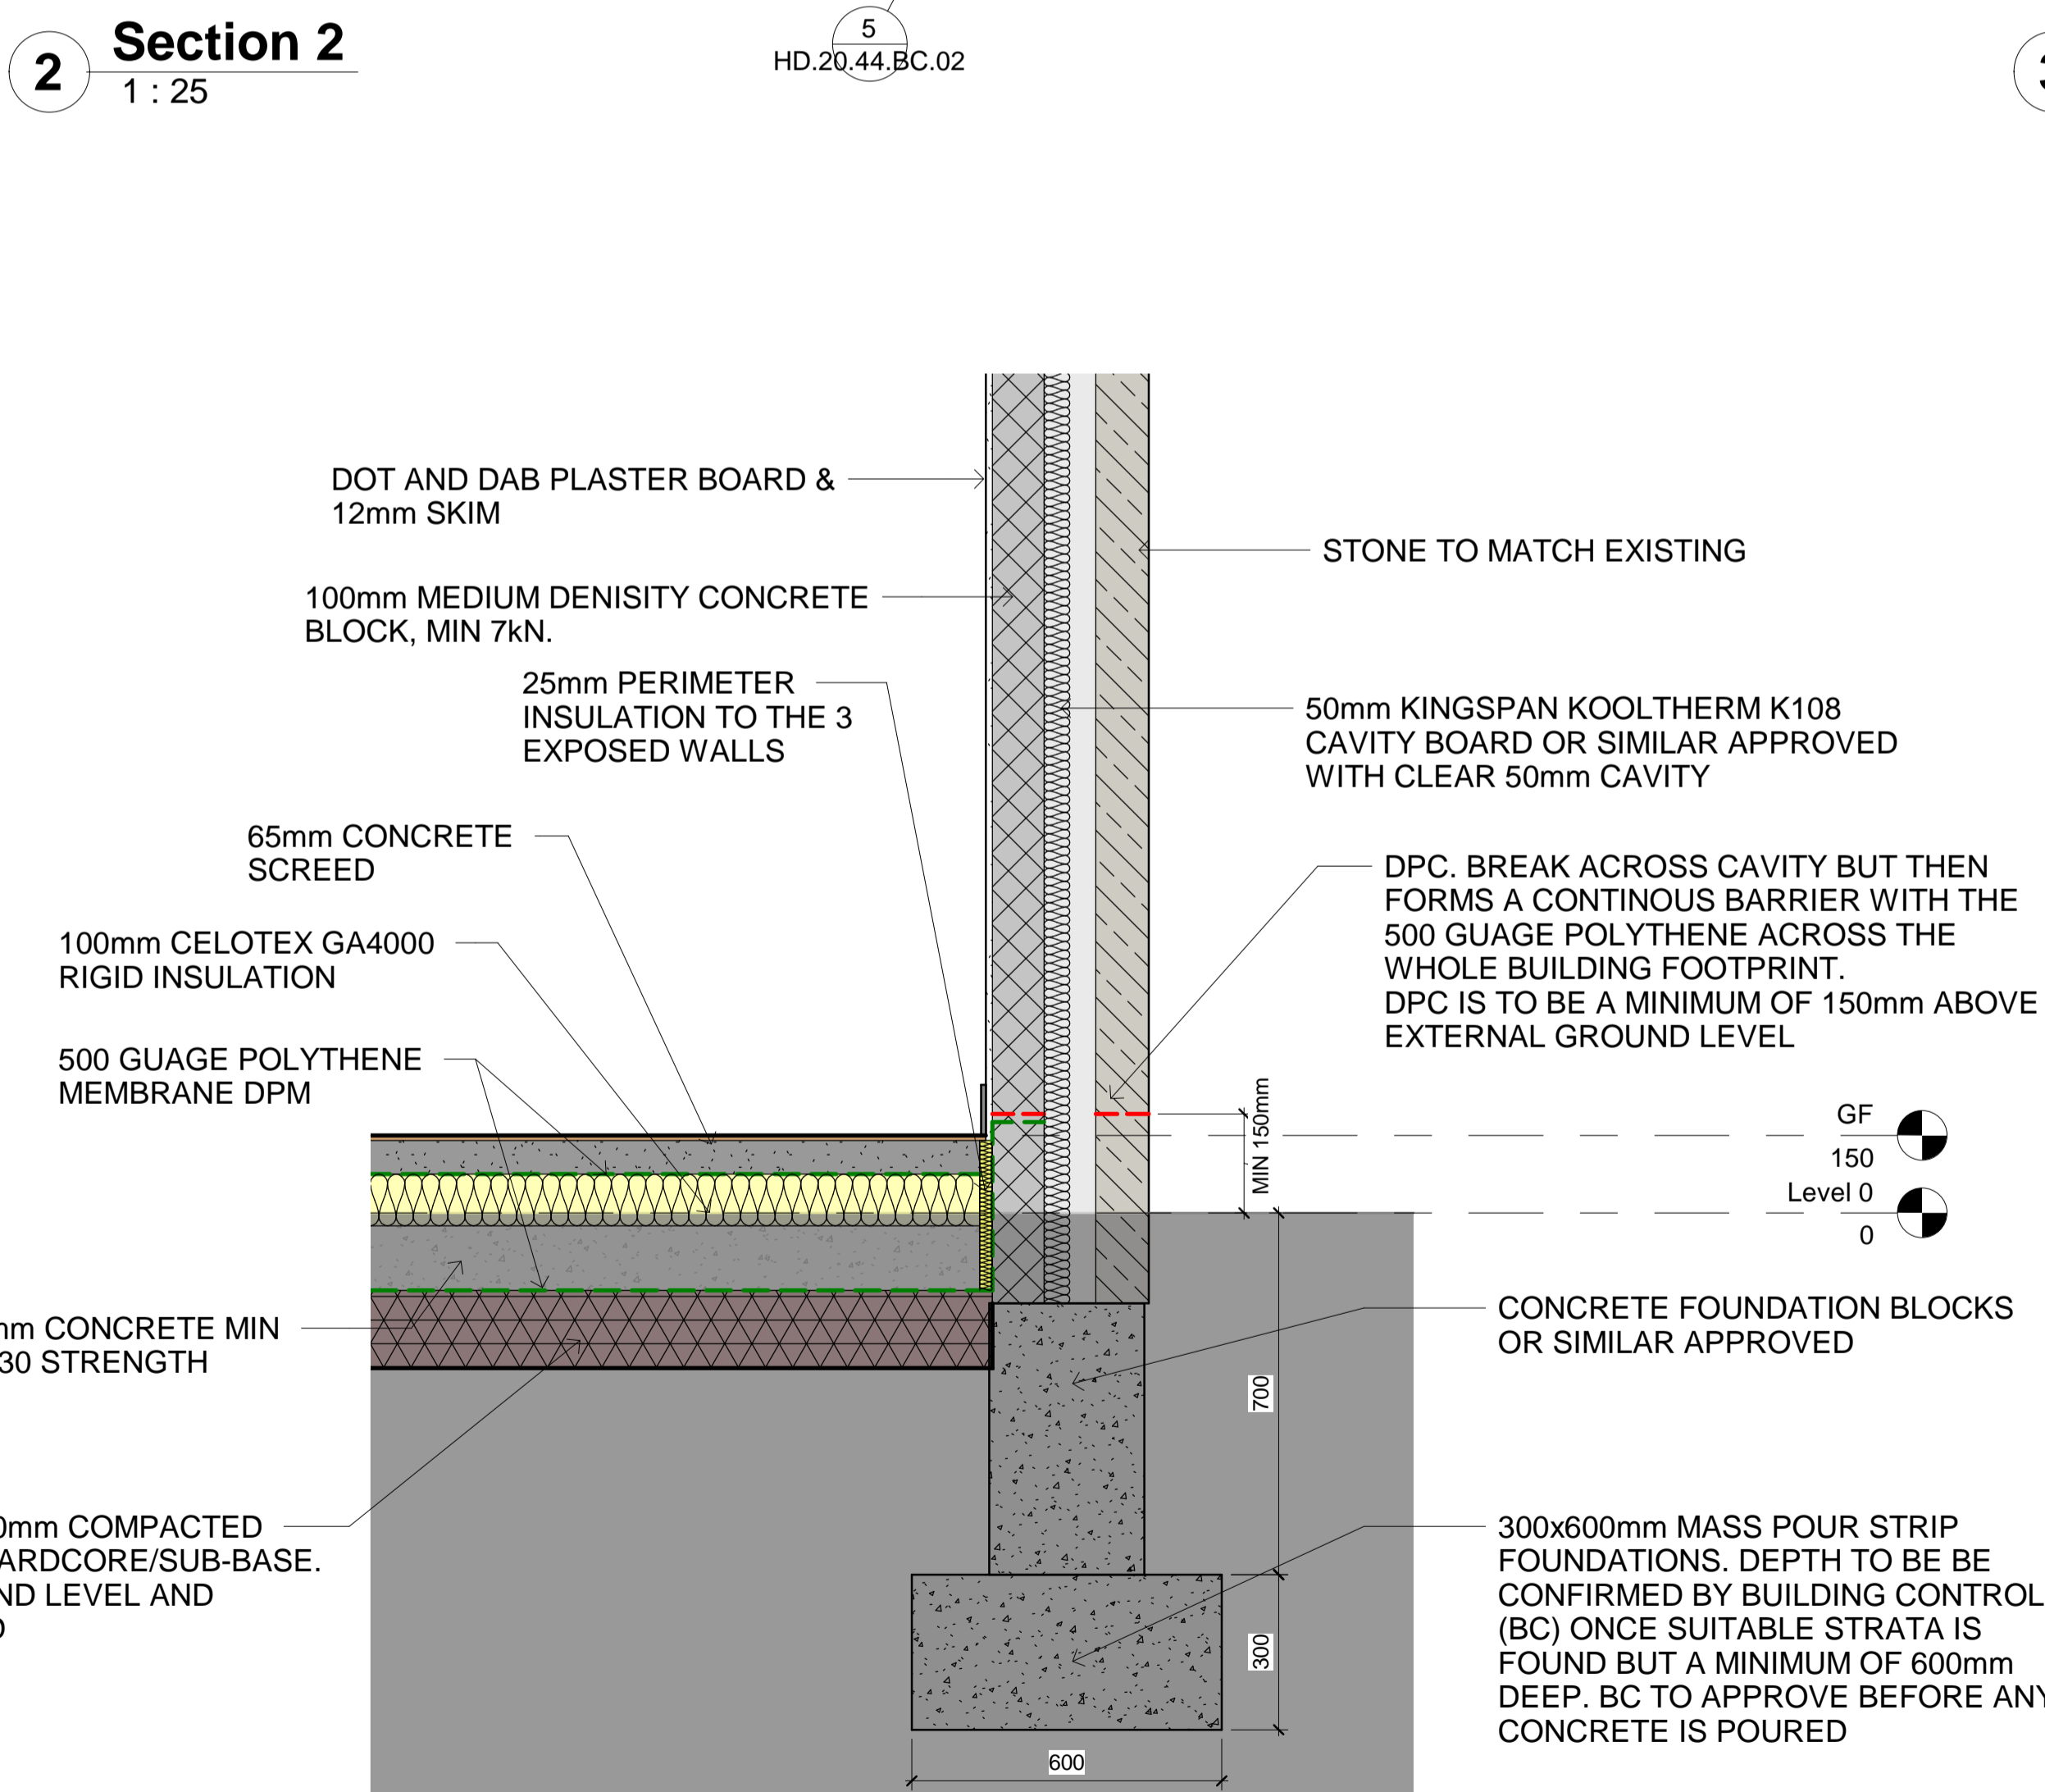

5 Section 2 - Callout 3
1 : 12

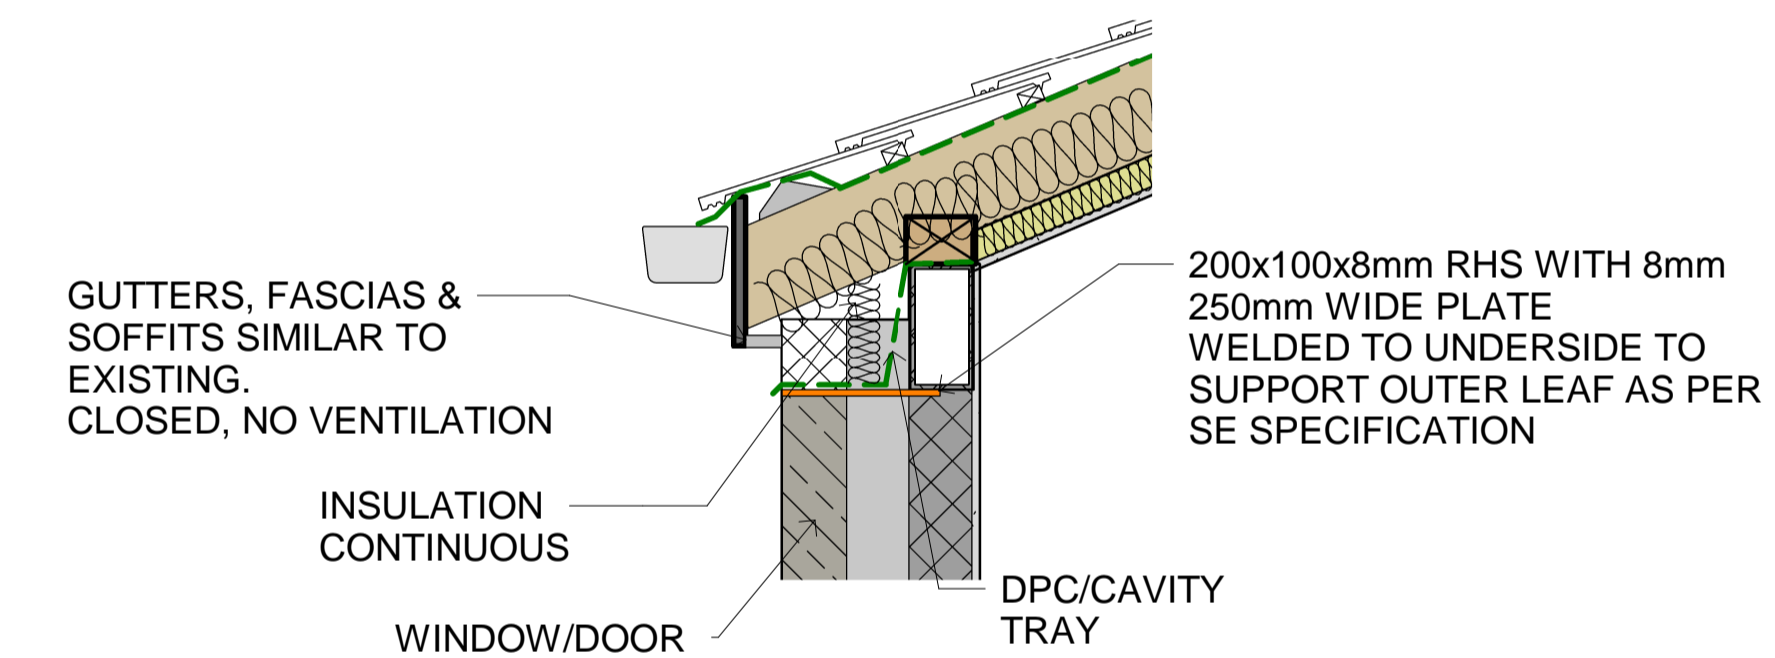

1 Section 2 - Callout 4
1 : 12

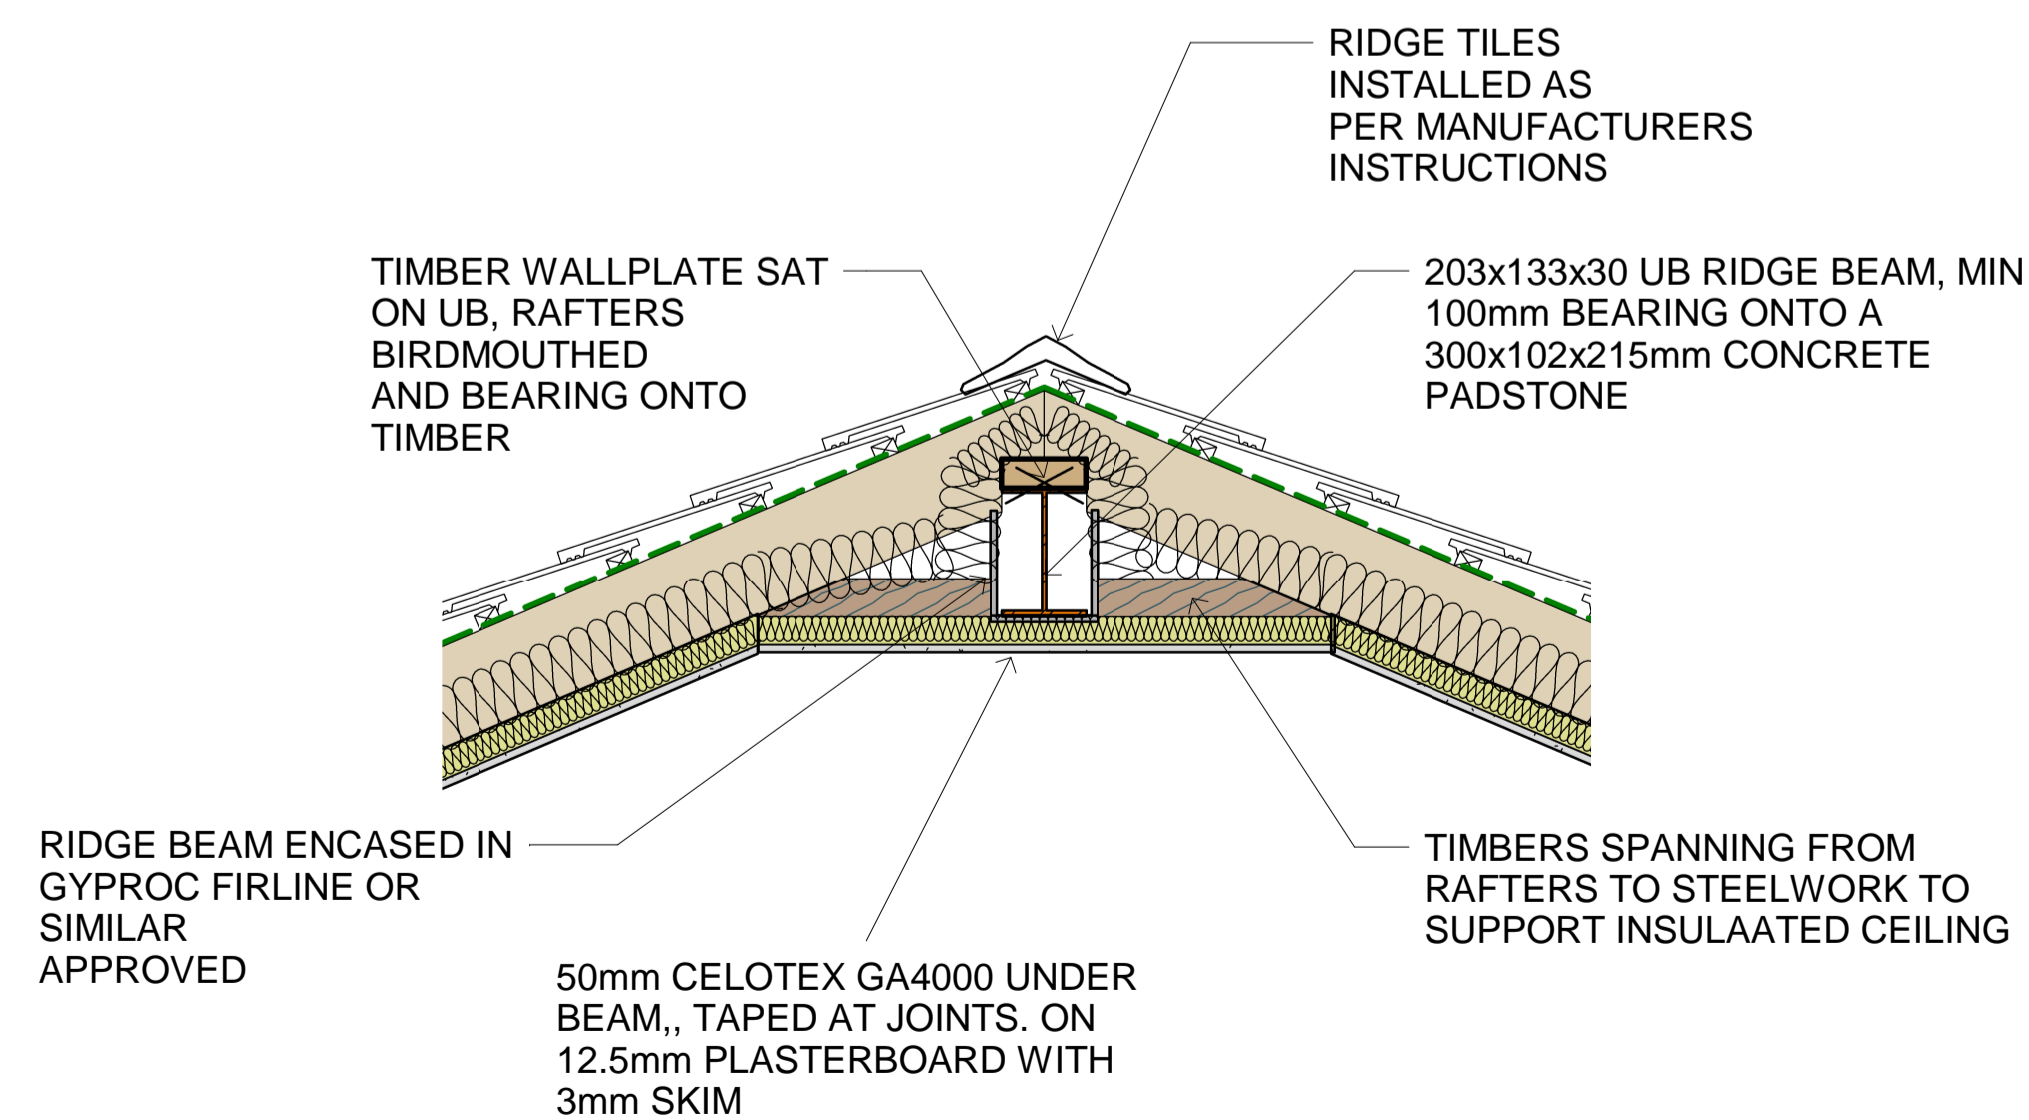

4 Section 2 - Callout 2
1 : 12

1. DO NOT SCALE OFF THIS DRAWING - USE FIGURED DIMENSIONS ONLY.
2. ALL DIMENSIONS ARE IN mm UNLESS OTHERWISE STATED.
3. THIS DRAWING IS TO BE USED IN CONJUNCTION WITH ANY OTHER RELEVANT DRAWINGS RELATION TO THIS PROJECT.
4. ALL DETAILS AND DIMENSIONS ARE TO BE CONFIRMED ON SITE, PRIOR TO ANY WORK COMMENCING AND THE ORDERING OF ANY MATERIALS.
5. ANY DISCREPANCIES FOUND ON SITE THAT DO NOT MATCH WHAT IS SHOWN ON THE BUILDING CONTROL DRAWINGS SHOULD BE REPORTED TO HDS AT THE EARLIEST OPPORTUNITY. CERTAIN BUILDING ELEMENTS AND DIMENSIONS HAVE BEEN ASSUMED AND MAY NEED TO BE CONFIRMED ON SITE

TEL : 07447933494



INFO@HDSDESIGN.CO.UK

STATUS		
BC APPROVAL		
PROJECT		
48 CROSSLAND ROAD		
TITLE		
DETAILS		
CLIENT		
Asim		
DRAWN BY	CHECKED BY	DATE
Author	Checker	06/08/20
SCALE (@ A1)	PROJECT NUMBER	
As indicated	HD.20.44	
DRAWING NUMBER	REV	
HD.20.44.BC.02		