


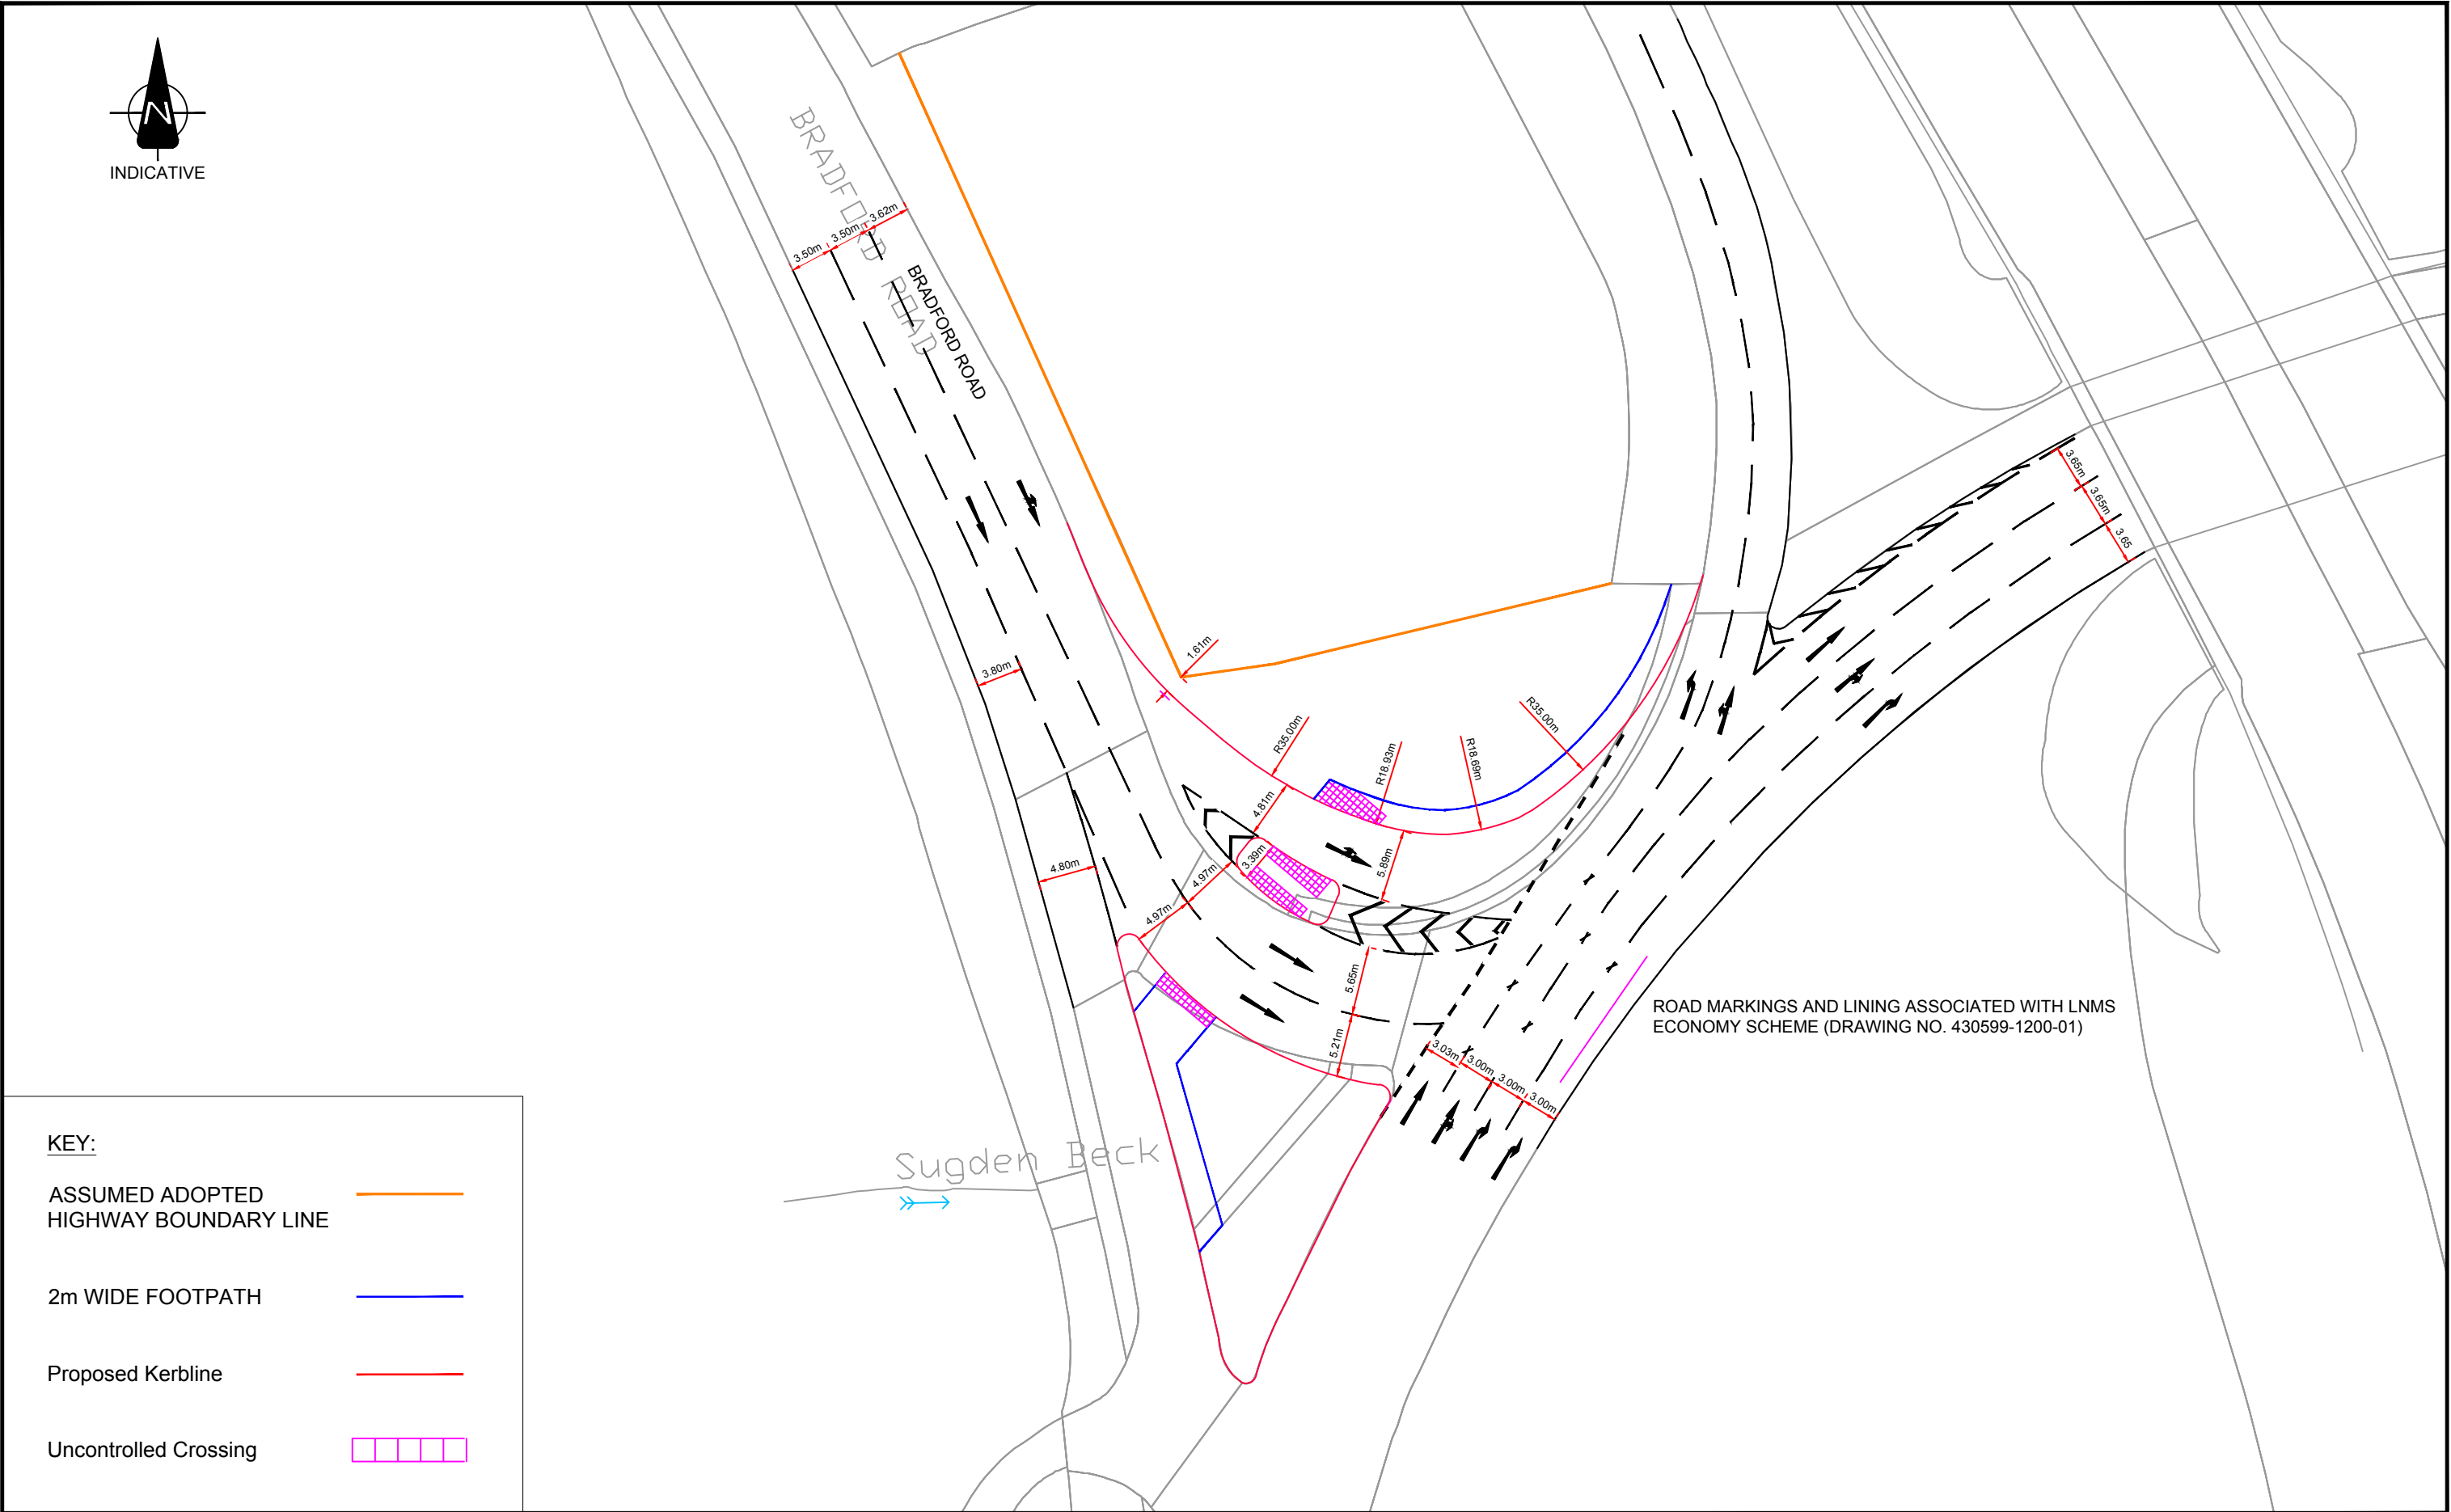


KEY:

ASSUMED ADOPTED
HIGHWAY BOUNDARY LINE

2m WIDE FOOTPATH

Proposed Kerbline

Uncontrolled Crossing

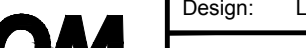Client: KEYLAND DEVELOPMENT LTD	Title: PROPOSED MITIGATION WORKS TO BRADFORD ROAD ARM OF M62 JUNCTION 26 ROUNDABOUT	 5th Floor, 2 City Walk LEEDS, LS11 9AR Tel: +44 (0) 113 391 6800 Fax: +44 (0) 113 391 6899 www.aecom.com	Design: LO	CAD: LO	
			Chk'd: RB	App'd: SM	
Date: 06/02/2018			Scale: 1:500	
No. 60221630					Rev: 5	
					A3	
Project: NORTH BIERLEY	</