


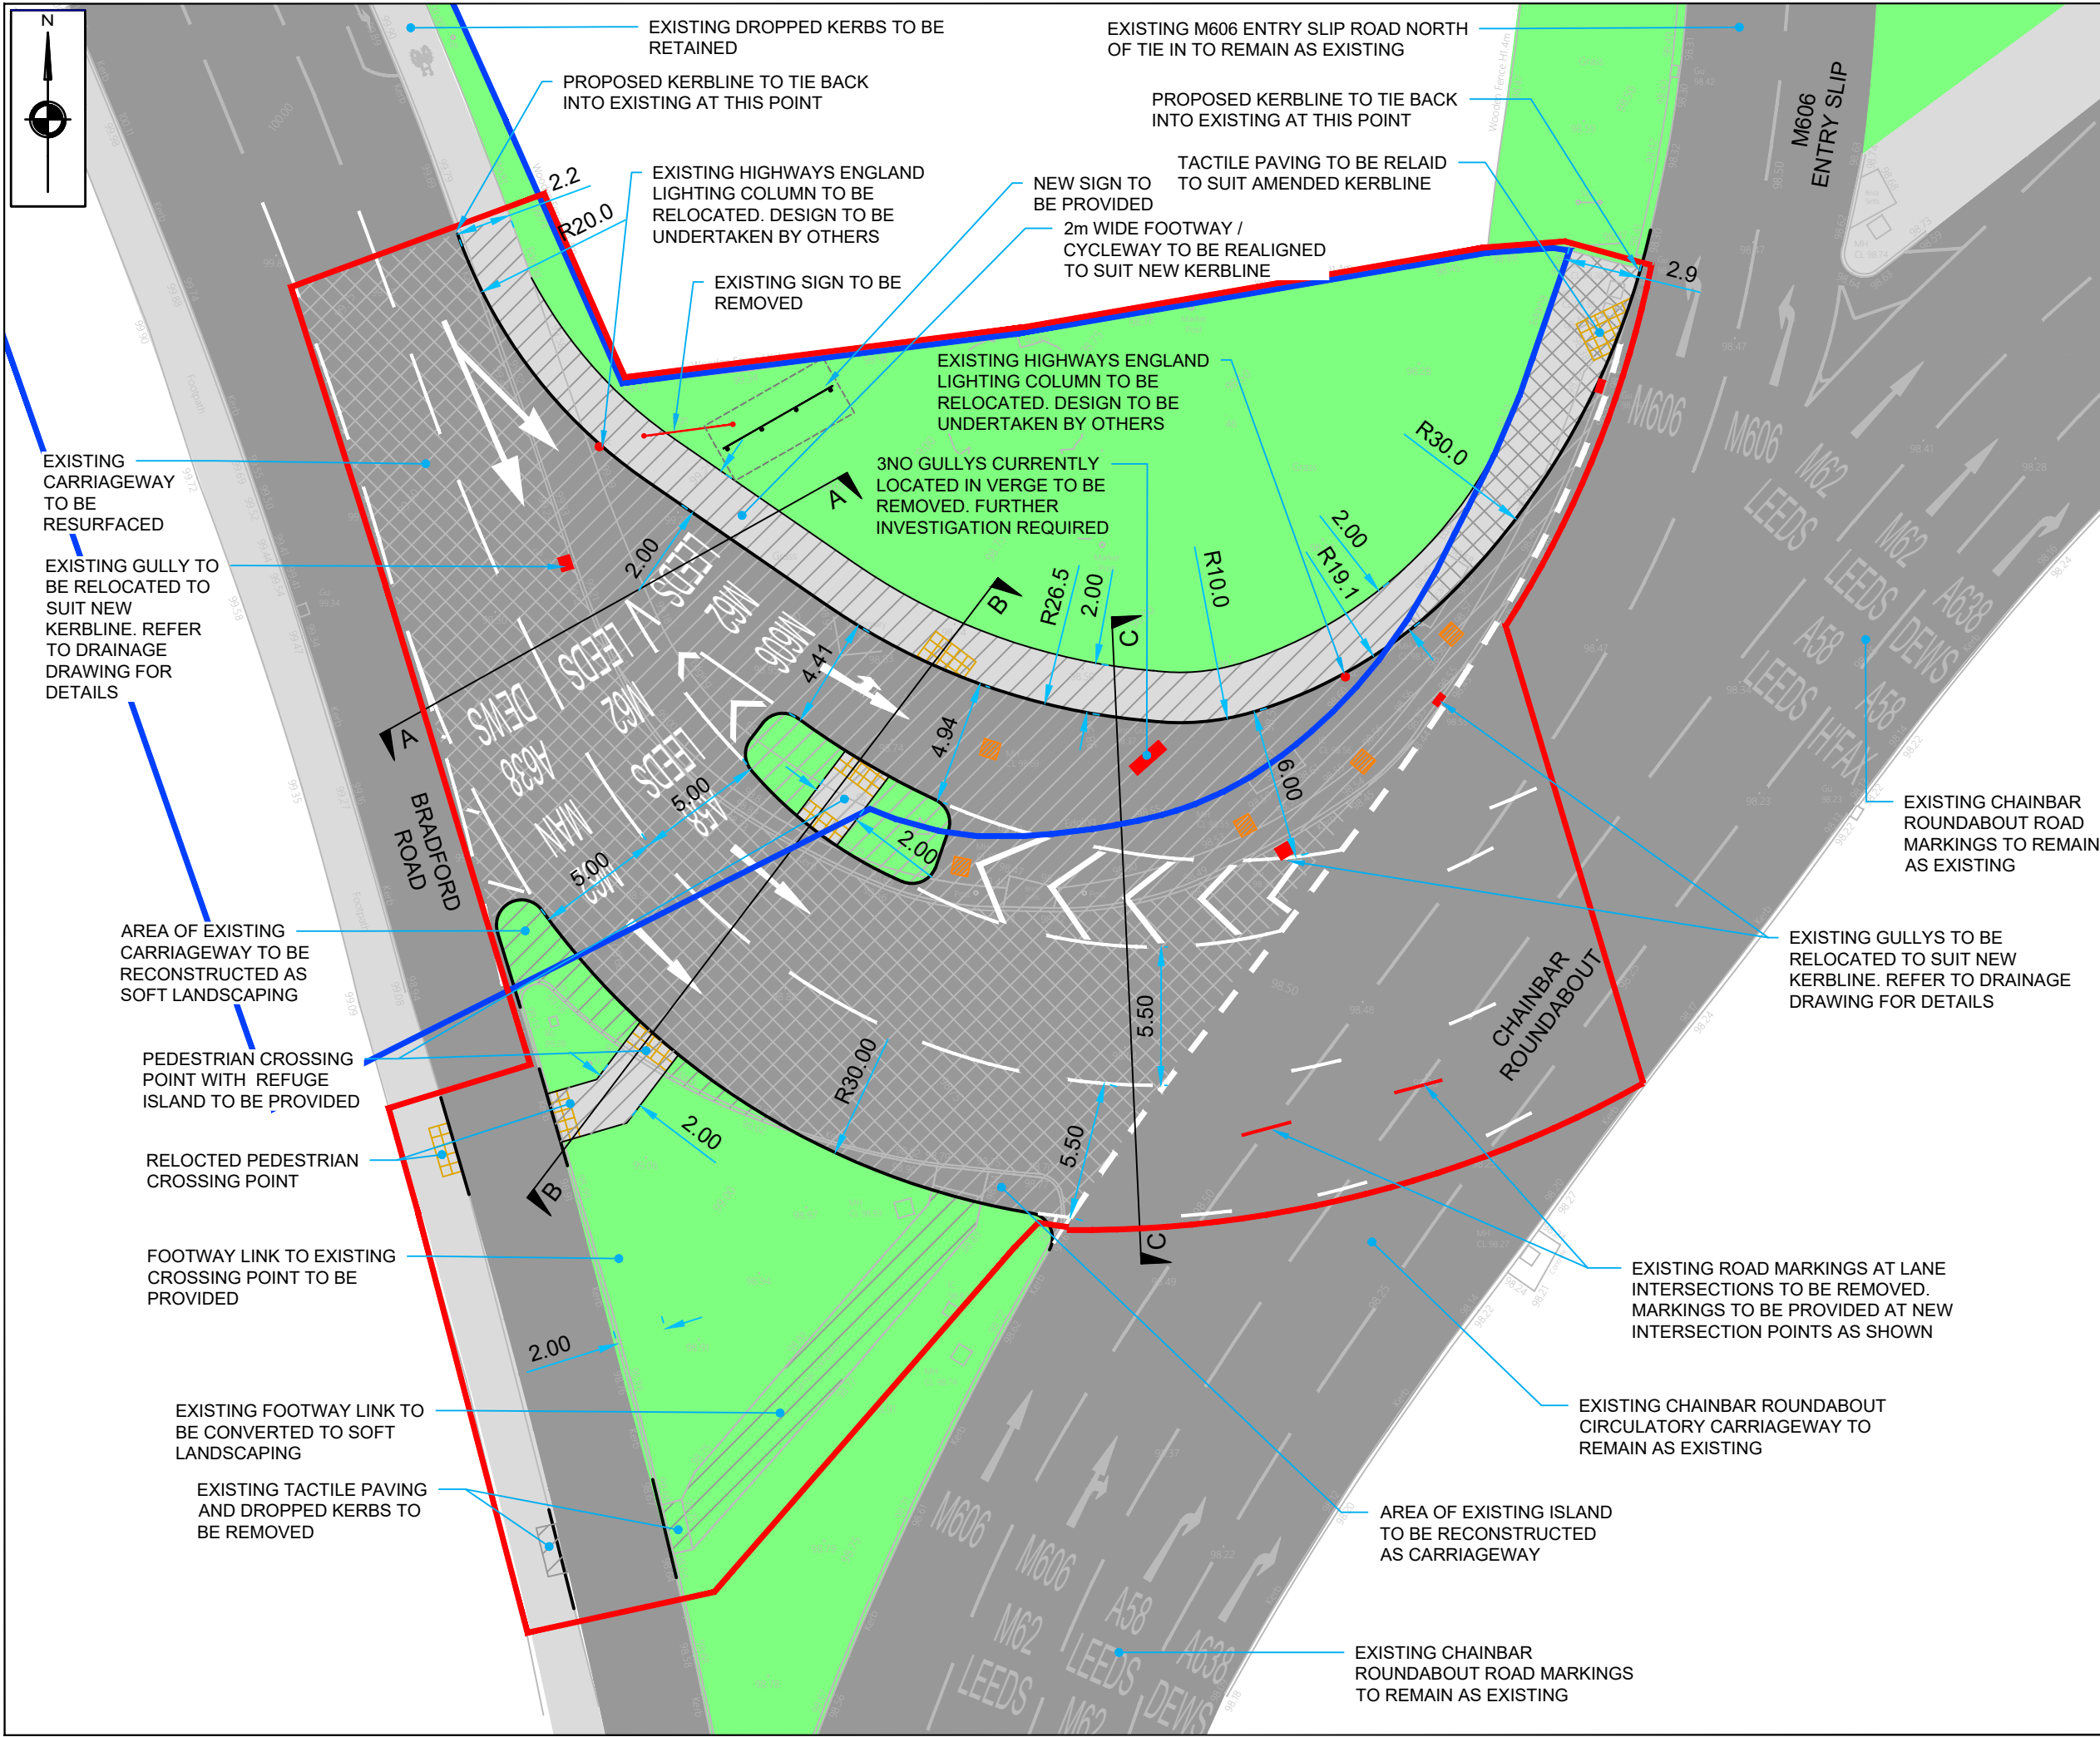

NOTES

- 1) ALL DIMENSIONS ARE IN METRES UNLESS STATED OTHERWISE
- 2) ALL WORK IS TO BE CARRIED OUT IN ACCORDANCE WITH THE SPECIFICATION FOR HIGHWAY WORKS AND LOCAL AUTHORITY GUIDANCE
- 3) UNDERGROUND SERVICES ARE PRESENT IN THE AREA. CONTRACTOR IS TO CONFIRM THE PRECISE LINE AND DEPTH OF ANY SERVICES PRIOR TO THE COMMENCEMENT OF ANY EXCAVATION WORKS
- 4) FOR TYPICAL SECTIONS REFER TO DRAWING NUMBER AMA/20804/D/011
- 5) ANALYSIS OF THE CARRIAGEWAY CONSTRUCTION SHALL TAKE PLACE TO DETERMINE WHAT OPTION IS TO BE ADOPTED. ALL TESTS WILL BE SCHEDULED WITHIN THE PROGRAMME OF WORKS FOR THE SCHEME
- 6) STREET LIGHTING DESIGN TO BE CARRIED OUT BY KIRKLEES COUNCIL AND TO BE ADDED TO THE DRAWING ONCE COMPLETED

KEY

	EXISTING CARRIAGEWAY TO REMAIN AS EXISTING
	EXISTING FOOTWAY TO REMAIN AS EXISTING
	EXISTING SOFT LANDSCAPED AREA TO REMAIN AS EXISTING
	EXISTING CARRIAGEWAY TO BE RESURFACED (REGULATING COURSE TO BE PROVIDED WHERE REQUIRED)
	EXISTING FOOTWAY TO BE RESURFACED
	NEW CARRIAGEWAY CONSTRUCTION
	NEW FOOTWAY CONSTRUCTION
	NEW SOFT LANDSCAPED AREA (150mm TOPSOIL AND GRASS SEED)
	EXISTING INSPECTION CHAMBER / MANHOLE AFFECTED BY WORKS
	EXISTING KIRKLEES HIGHWAY BOUNDARY
	SECTION 278 WORKS BOUNDARY

REVISIONS

REV	DESCRIPTION	DATE	BY
-	FIRST ISSUE	20/07/20	TS
A	UPDATED TO SUIT DETAILED DESIGN	16/09/20	TS
B	UPDATED FOLLOWING RECEIPT OF ATKINS AS BUILT INFORMATION	05/11/20	TS
C	UPDATED FOLLOWING RSA COMMENTS	23/02/21	TS
D	UPDATED FOLLOWING LA COMMENTS	16/07/21	TS

ANDREW MOSELEY ASSOCIATES
TRANSPORT AND DEVELOPMENT PLANNING CONSULTANTS

Project:

**BRADFORD ROAD
CHAINBAR ROUNDABOUT**

Client:

OPUS LANE (NORTH) LTD

Drawing:

**SECTION 278 WORKS
GENERAL ARRANGEMENT**

Drawn By:	TS	Date:	20/07/2020
Checked:	RC	Scale:	1:250 @ A3
Drawing No.	AMA/20804/D/001		Rev. D