


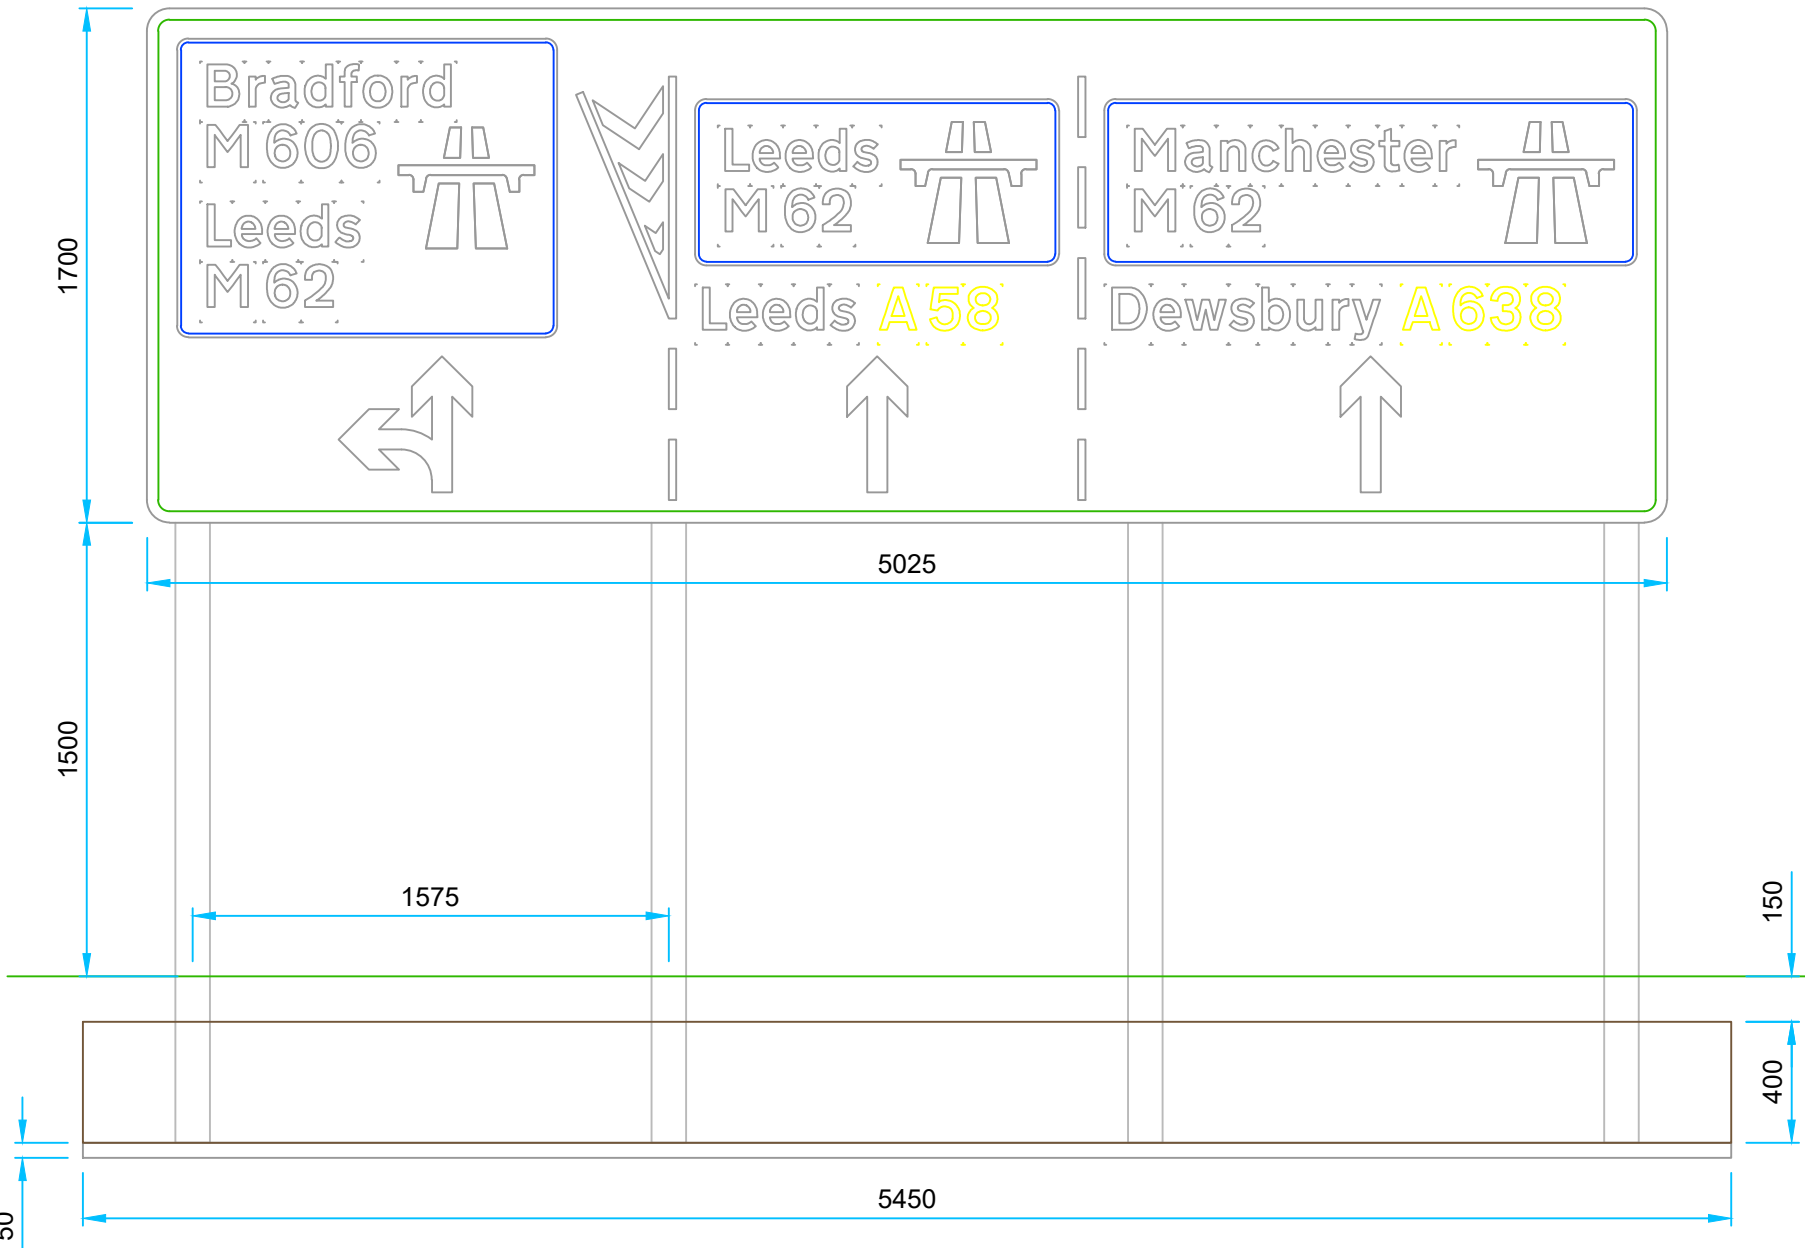

Signing Project	Bradford Road - Chainbar Roundabout				
Sign Reference	1	Width (mm)	5025	Background	Green
x Height	100.0	Height (mm)	1700	Border	White
Material	Class RA2	Area (sq.m)	8.54	Legend	White



Structural Calculation Details

Signs:
Reference: 1
Width: 5025mm, Height: 1700mm
Shape: Rectangle
Orientation: Facing front
Mounted on posts: 1, 2, 3, 4
Mounting height: 1500mm, at post

Posts:
Quantity: 4
Type: 114.3 x 3.6 CHS
Spacing: 1575mm
Post 1 Length: 3750mm
Post 2 Length: 3750mm
Post 3 Length: 3750mm
Post 4 Length: 3750mm

Base:
Type: Combined
Width: 5450mm
Length: 2400mm
Depth: 400mm
Volume: 5.23cu.m
Earth cover: 150mm
Blinding layer: 50mm

NOTES

- 1) ALL DIMENSIONS ARE IN METRES UNLESS STATED OTHERWISE
- 2) ALL WORK IS TO BE CARRIED OUT IN ACCORDANCE WITH THE SPECIFICATION FOR HIGHWAY WORKS AND LOCAL AUTHORITY GUIDANCE
- 3) UNDERGROUND SERVICES ARE PRESENT IN THE AREA. CONTRACTOR IS TO CONFIRM THE PRECISE LINE AND DEPTH OF ANY SERVICES PRIOR TO THE COMMENCEMENT OF ANY EXCAVATION WORKS
- 4) SIGNAGE TO BE IN ACCORDANCE WITH TSRGD 2016 AND THE TRAFFIC SIGNS MANUAL

REVISIONS

REV	DESCRIPTION	DATE	BY
-	FIRST ISSUE	14/09/20	TS



Project:
BRADFORD ROAD
CHAINBAR ROUNDABOUT

Client:
OPUS LANE (NORTH) LTD

Drawing:
SECTION 278 WORKS
SIGN REF 1 DETAILS

Drawn By:	TS	Date:	14/09/2020
Checked:	RC	Scale:	1:250 @ A3

Drawing No. Rev.
AMA/20804/D/007 -